


PLAN

REVISING THE LINES AND GRADES ON A PORTION OF CITY PLAN Nos. 98 AND 130 BY STRIKING FROM THE CITY PLAN AND VACATING **BUSTI STREET**, FROM **HOLDEN STREET** TO A CUL-DE-SAC TURN-AROUND NORTHWARDLY THEREFROM, AND **HOLDEN STREET**, FROM A POINT APPROXIMATELY FORTY-FOUR FEET NORTHWEST OF **POWELTON AVENUE** TO A CUL-DE-SAC TURN-AROUND NORTHWESTWARDLY AND WESTWARDLY THEREFROM, AND RESERVING AND PLACING ON THE CITY PLAN RIGHTS-OF-WAY FOR SEWER AND DRAINAGE PURPOSES, WATER MAIN PURPOSES, GAS MAIN PURPOSES, AND PUBLIC UTILITY PURPOSES WITHIN PORTIONS OF SAID **BUSTI** AND **HOLDEN STREETS** BEING STRICKEN.

6th WARD ~ CITY OF PHILADELPHIA

AUTHORIZED BY ORDINANCE OF COUNCIL (BILL No. 230583)
APPROVED ----- DECEMBER 20, 2023

SCALE: 1" = 50'

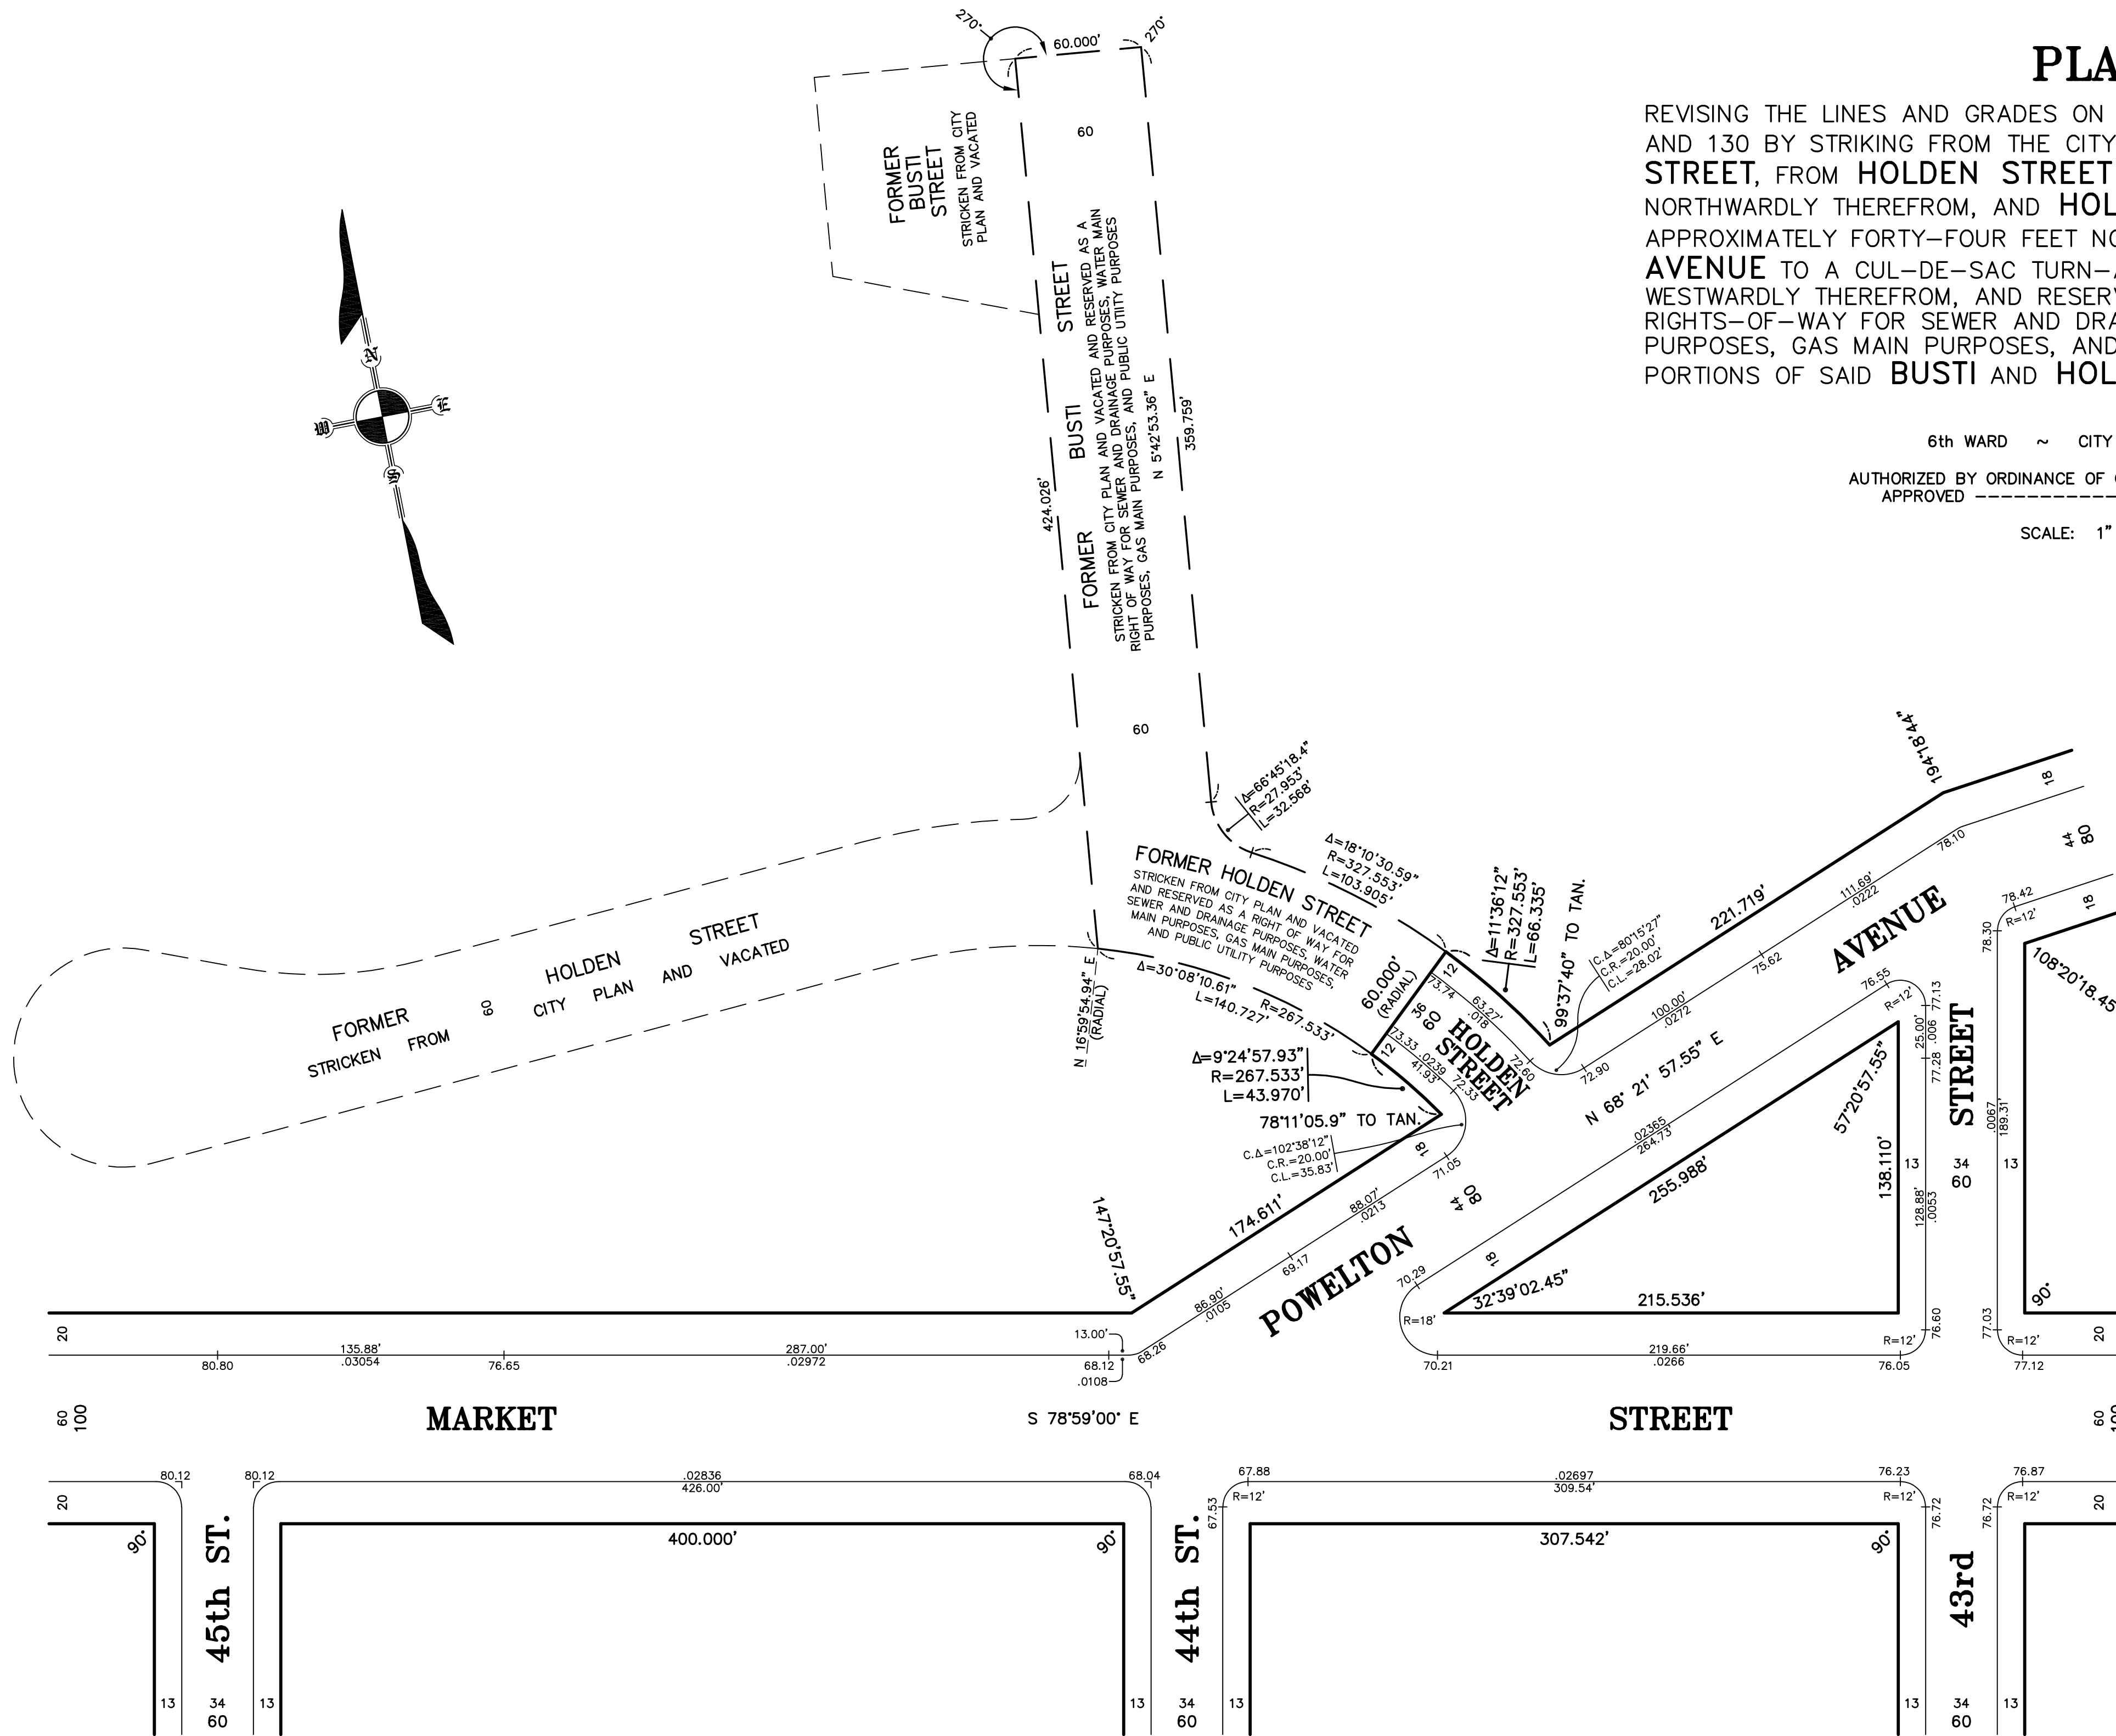

CONFIRMED BY THE
BOARD OF SURVEYORS
_____, 20__

LOUIS V. LAFOREST, PLS
SURVEYOR & REGULATOR
SEVENTH SURVEY DISTRICT

VADIM L. FLEYSH, PE
CHIEF ENGINEER

APPROVED BY THE CITY PLANNING COMMISSION