



**1731 CHESTNUT ST.,
PHILADELPHIA, PA 19103**

DAVE'S HOT CHICKEN

JOB# **13400R** DATE SUBMITTED: **10.05.2023** REVISED: **05.17.2024**



**VISIBLE
GRAPHICS**


A NATIONAL SIGN COMPANY

9736 Eton Avenue,
Chatsworth, CA 91311
T 818.787.0477 Fax 818.787.0415
<http://www.visiblegraphics.com>
C-45 LICENSE# 745555



SIGN SCOPE

SIGN 1 FACE & HALO LIT CHANNEL LETTERS

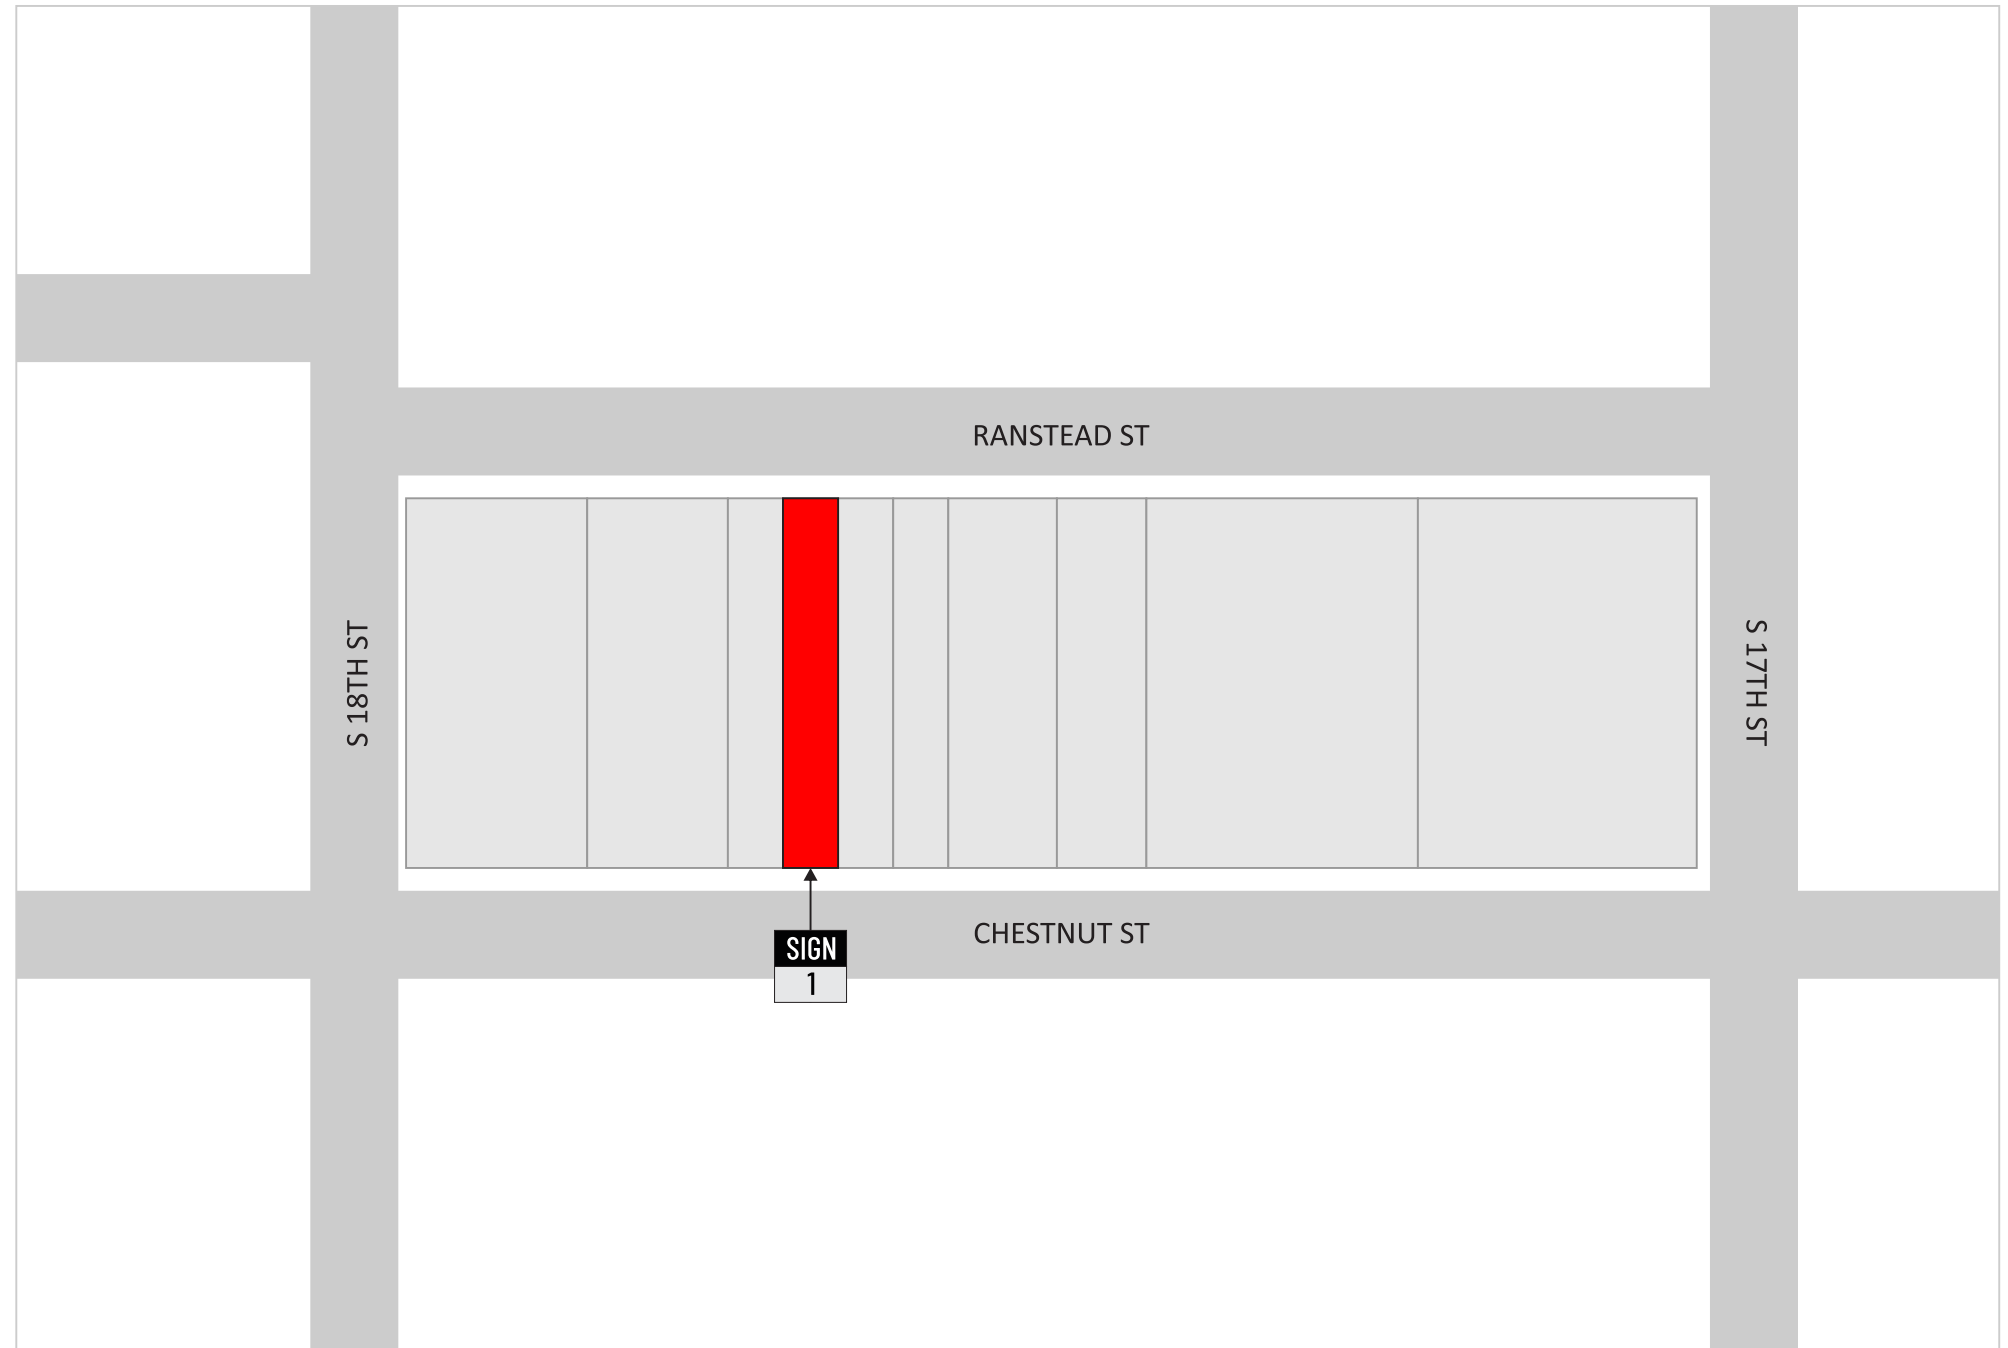


 9736 ETON AVENUE
 CHATSWORTH, CA 91311
 t 818.787.0477
 f 818.477.5123
 www.visiblegraphics.com

PROJECT NAME:
DAVE'S HOT CHICKEN

 PROJECT ADDRESS
 1731 CHESTNUT ST,
 PHILADELPHIA, PA 19103

DATE: 10.05.23
 PAGE SIZE: 17 X 11
 SR ACCT MNGR: DAVE MAHN
 COORDINATOR: MARY DEL RIO
 DESIGNER: JT



CLIENT APPROVAL
 COPY · COLORS · SIZES
 VISIBLE GRAPHICS does NOT provide primary electrical
 power to sign locations - responsibility of others.

 Client Signature _____ Date _____

LANDLORD APPROVAL


 Landlord Signature _____ Date _____

This design is an exclusive property of
 VISIBLE GRAPHICS and cannot be reproduced in
 whole or in part, without prior written approval.
 JOB NUMBER
13400R

SHEET
2

SIGN SCOPE

SIGN 1 FACE & HALO LIT CHANNEL LETTERS

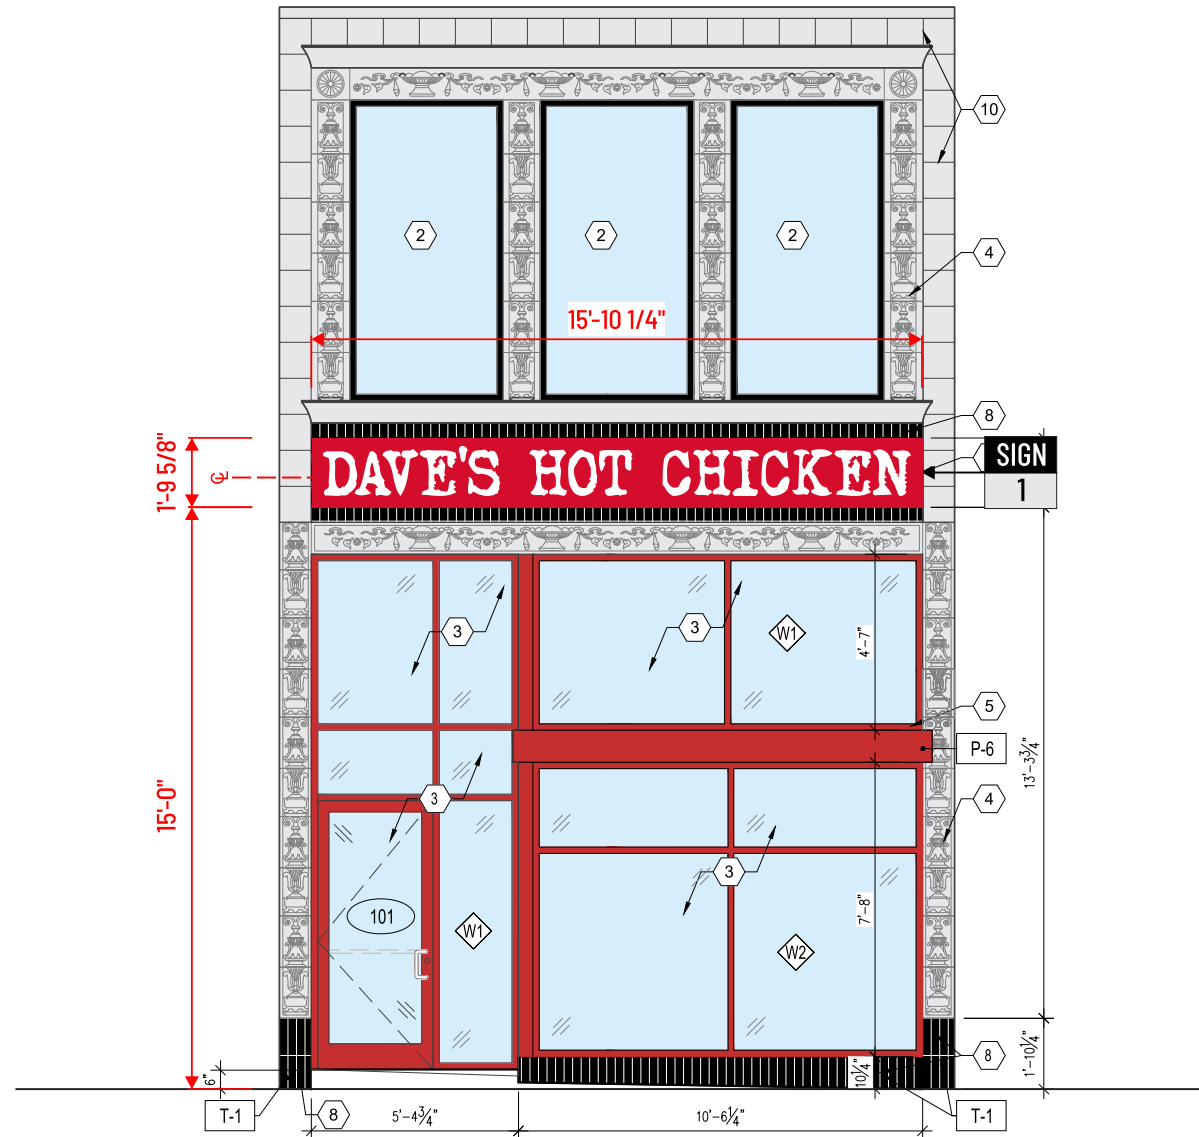


CODED NOTES

- 1 NEW DAVE'S HOT CHICKEN SIGNAGE (UNDER SEPARATE PERMIT) - ACCESS PANEL TO BACK OF SIGNAGE TO BE INSTALLED BY G.C. - COORDINATE WITH SIGNAGE VENDOR - RE: ELECTRICAL DRAWINGS
- 2 EXISTING WINDOWS TO REMAIN, TYP.
- 3 NEW GLASS STOREFRONT
- 4 EXISTING DECORATIVE TILES TO REMAIN
- 5 EXISTING METAL SOFFIT TO REMAIN - PAINT AS NOTED
- 6 EXISTING FLOOR TILE TO REMAIN - PATCH AS NEEDED
- 7 NOT USED
- 8 LIMESTONE/BASALT THIN TILE VENEER
- 9 RE-PAINT EXISTING WALL TO NEW DHC COLOR
- 10 EXISTING STONE EXTERIOR
- 11 EXISTING GRAB BAR TO REMAIN

EXTERIOR FINISH SCHEDULE XX-##

MARK	DESCRIPTION	MANUFACTURER & SPEC	REMARKS
PAINT			
P-4	PAINT - WHITE	DUNN EDWARDS - COLOR: DEW383 COOL DECEMBER	
P-6	PAINT - RED	DUNN EDWARDS - COLOR: DET412 HEART THROB	
T-1	TILE	MARAVILLA - BASALT HONED TILE 3x12, FINISH: HONED, COLOR: BLACK	

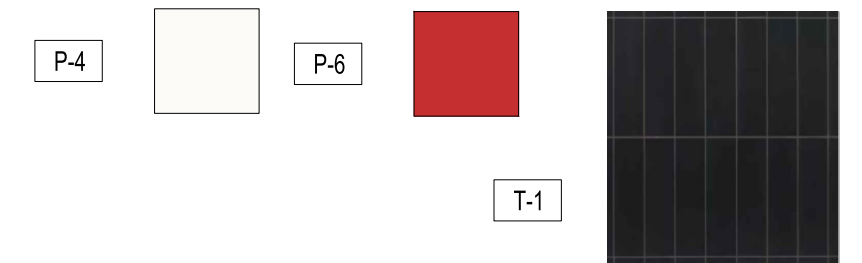


SCALE: 1:60

TOTAL FRONTAGE: ± 16'-6"
 PROPOSED SIGN LENGTH: 15'-10 7/8"

FOR ELEVATION PURPOSES ONLY, NEW STOREFRONT ELEVATION INCLUDING BUILDING PAINT, WINDOWS, DOORS, WALLS, WALL GRAPHICS, ETC. TO BE CONSTRUCTED BY OTHERS.

	9736 ETON AVENUE CHATSWORTH, CA 91311 t 818.787.0477 f 818.477.5123 www.visiblegraphics.com	PROJECT NAME: DAVE'S HOT CHICKEN	DATE: 10.05.23 PAGE SIZE: 17 X 11 SR ACCT MNGR: DAVE MAHN COORDINATOR: MARY DEL RIO DESIGNER: JT		CLIENT APPROVAL COPY · COLORS · SIZES VISIBLE GRAPHICS does NOT provide primary electrical power to sign locations - responsibility of others. Client Signature _____ Date _____	LANDLORD APPROVAL Landlord Signature _____ Date _____	This design is an exclusive property of VISIBLE GRAPHICS and cannot be reproduced in whole or in part, without prior written approval. JOB NUMBER <h2 style="color: red; margin: 0;">13400R</h2>	SHEET <h1 style="font-size: 2em; margin: 0;">3</h1>
	PROJECT ADDRESS 1731 CHESTNUT ST, PHILADELPHIA, PA 19103							

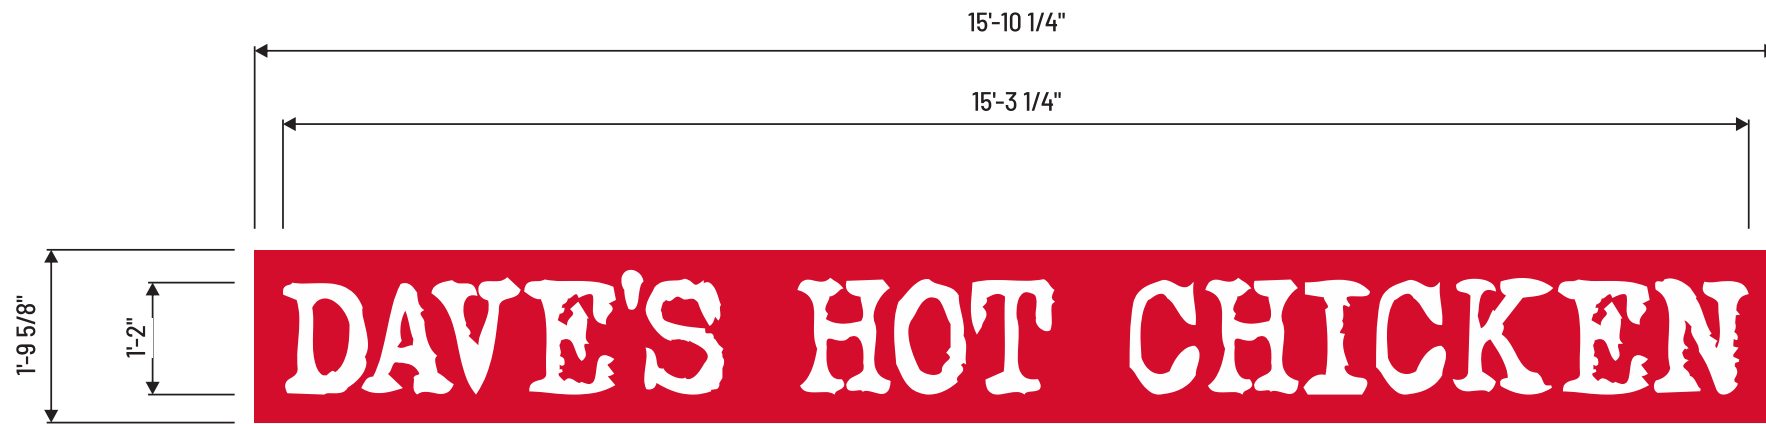

FRONT VIEW

SCALE: 3/8" = 1'-0"

SIGN SPECS

BODY	3" DEEP ALUMINUM FABRICATED CHANNEL LETTERS CONSTRUCTED OF .040 ALUMINUM RETURNS, 1 1/2" PINNED OFF
BACKER	.090 THICK ALUMINUM, FACE PAINTED PMS 186 C, W/ 1" DEEP RETURNS, PAINTED "PMS 186 C"
FACES	3/16" WHITE ACRYLIC FACES W/ VINYL OVERLAY
ILLUMINATION	WHITE LED'S, RED LED'S FOR HALO
TOTAL SQ.FT.	19.92 SQ. FT

*ALL WIRING & COMPONENTS TO MEET U.L. STANDARDS


COLOR KEY



THIS SIGN IS INTENDED TO BE INSTALLED IN ACCORDANCE WITH THE REQUIREMENTS OF ARTICLE 600 OF THE NATIONAL ELECTRICAL CODE AND/OR OTHER APPLICABLE LOCAL CODES. THIS INCLUDES PROPER GROUNDING AND BONDING OF SIGN.



SECTION DETAILS

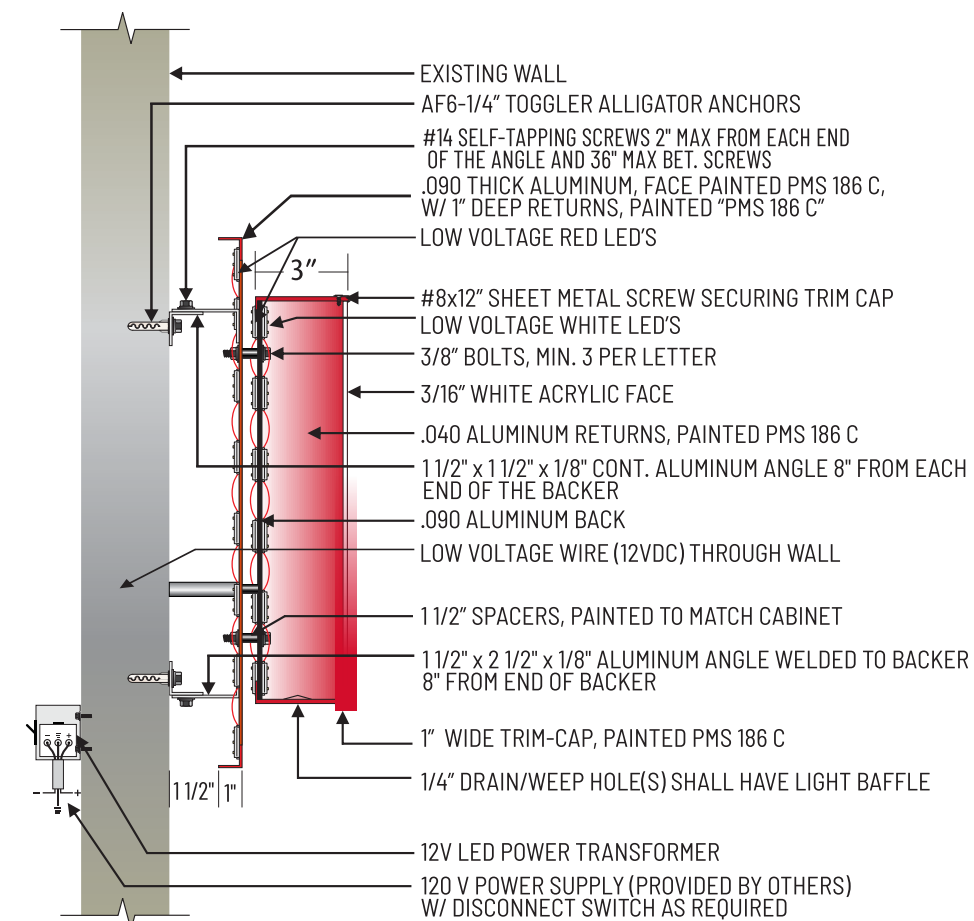

9736 ETON AVENUE
CHATSWORTH, CA 91311
t 818.787.0477
f 818.477.5123
www.visiblegraphics.com

PROJECT NAME:
DAVE'S HOT CHICKEN

PROJECT ADDRESS
1731 CHESTNUT ST,
PHILADELPHIA, PA 19103

DATE: 10.05.23
PAGE SIZE: 17 X 11
SR ACCT MNGR: DAVE MAHN
COORDINATOR: MARY DEL RIO
DESIGNER: JT



CLIENT APPROVAL
COPY · COLORS · SIZES
VISIBLE GRAPHICS does NOT provide primary electrical power to sign locations - responsibility of others.

Client Signature _____ Date _____

LANDLORD APPROVAL

Landlord Signature _____ Date _____

This design is an exclusive property of VISIBLE GRAPHICS and cannot be reproduced in whole or in part, without prior written approval.

JOB NUMBER
13400R

SHEET
4



 <p>9736 ETON AVENUE CHATSORTH, CA 91311 t 818.787.0477 f 818.477.5123 www.visiblegraphics.com</p>	<p>PROJECT NAME: DAVE'S HOT CHICKEN</p> <p>PROJECT ADDRESS 1731 CHESTNUT ST, PHILADELPHIA, PA 19103</p>	<p>DATE: 10.05.23 PAGE SIZE: 17 X 11 SR ACCT MNGR: DAVE MAHN COORDINATOR: MARY DEL RIO DESIGNER: JT</p>		<p>CLIENT APPROVAL</p> <p>COPY · COLORS · SIZES VISIBLE GRAPHICS does NOT provide primary electrical power to sign locations - responsibility of others.</p> <p>Client Signature _____ Date _____</p>	<p>LANDLORD APPROVAL</p> <p>Landlord Signature _____ Date _____</p>	<p>This design is an exclusive property of VISIBLE GRAPHICS and cannot be reproduced in whole or in part, without prior written approval.</p> <p>JOB NUMBER 13400R</p>	<p>SHEET 5</p>
--	--	---	---	---	---	---	---------------------------

CONCEPTUAL ELEVATION




 9736 ETON AVENUE
 CHATSWORTH, CA 91311
 t 818.787.0477
 f 818.477.5123
 www.visiblegraphics.com

PROJECT NAME:
DAVE'S HOT CHICKEN

 PROJECT ADDRESS
 1731 CHESTNUT ST,
 PHILADELPHIA, PA 19103

DATE: 10.05.23
 PAGE SIZE: 17 X 11
 SR ACCT MNGR: DAVE MAHN
 COORDINATOR: MARY DEL RIO
 DESIGNER: JT



CLIENT APPROVAL
 COPY · COLORS · SIZES
 VISIBLE GRAPHICS does NOT provide primary electrical
 power to sign locations - responsibility of others.

 Client Signature _____ Date _____


LANDLORD APPROVAL

 Landlord Signature _____ Date _____

This design is an exclusive property of
 VISIBLE GRAPHICS and cannot be reproduced in
 whole or in part, without prior written approval.
JOB NUMBER
13400R

SHEET
6

DAVE'S HOT CHICKEN

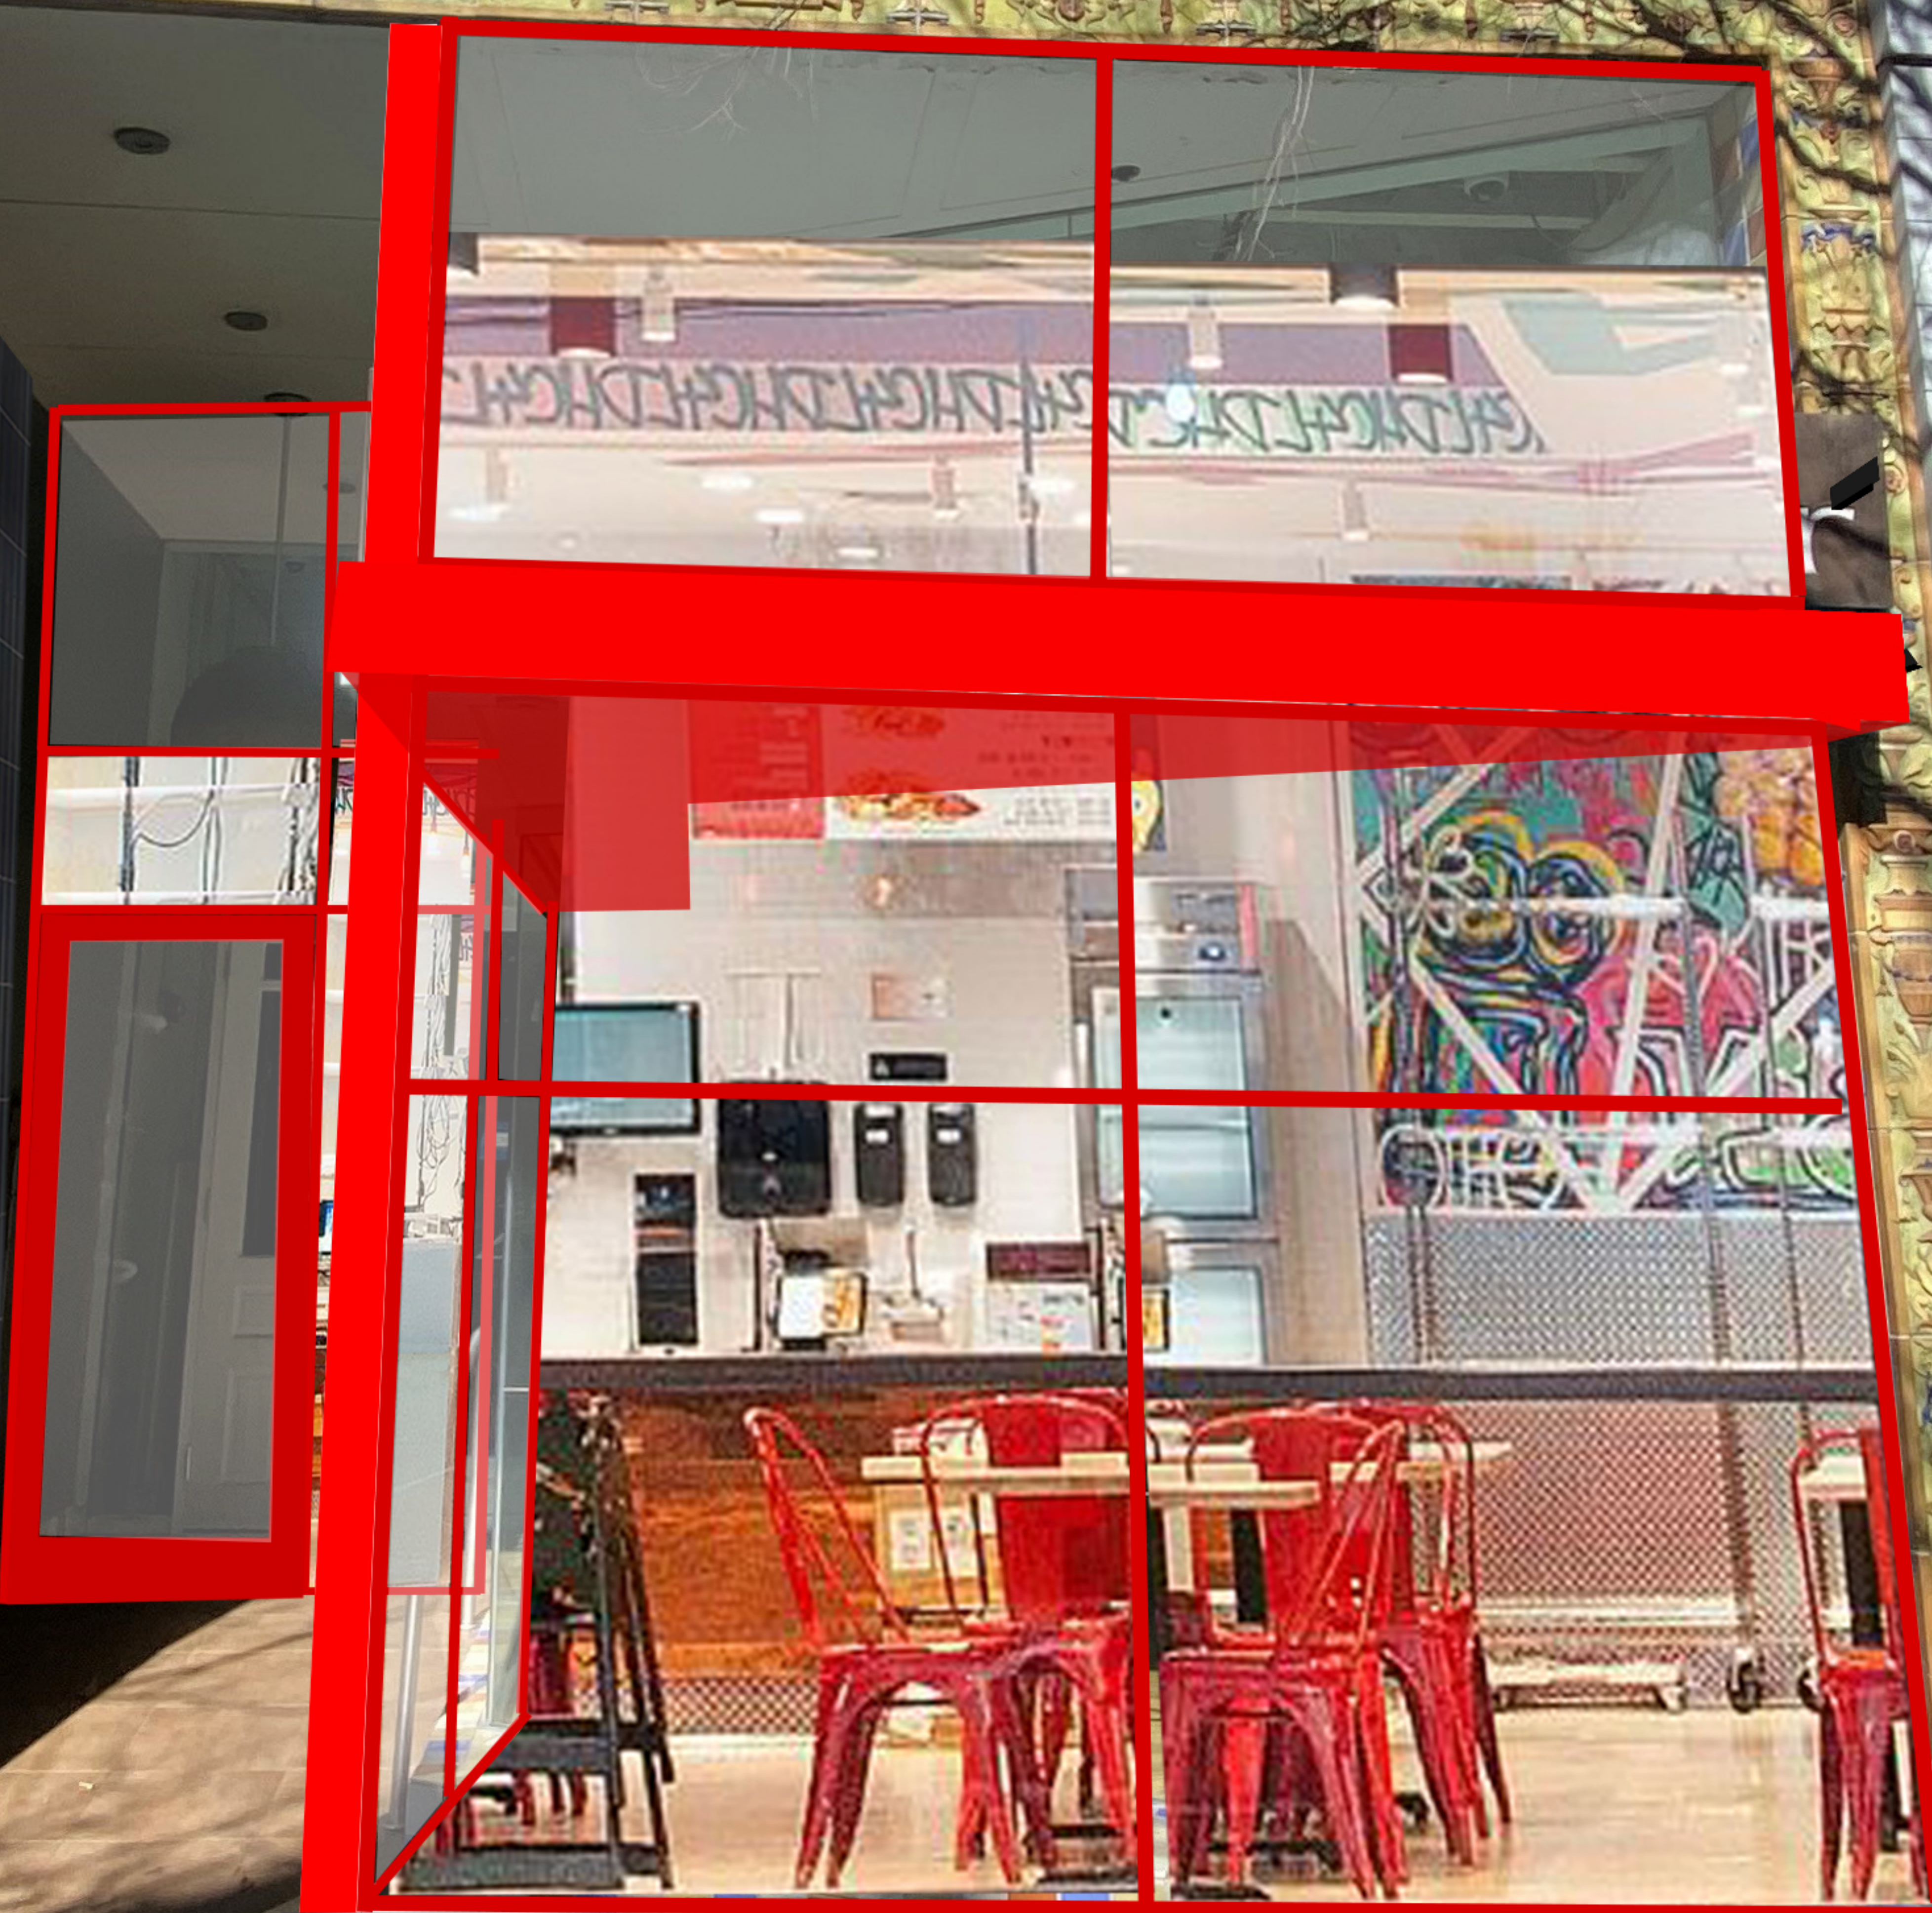

Just

Just salad

NEW YORK
CHICAGO
DUBAI
HONG KONG