



THE SAINTS RESTAURANT AND LOUNGE

1901 CHESTNUT ST, 2ND FLOOR , PHILADELPHIA , PA19103

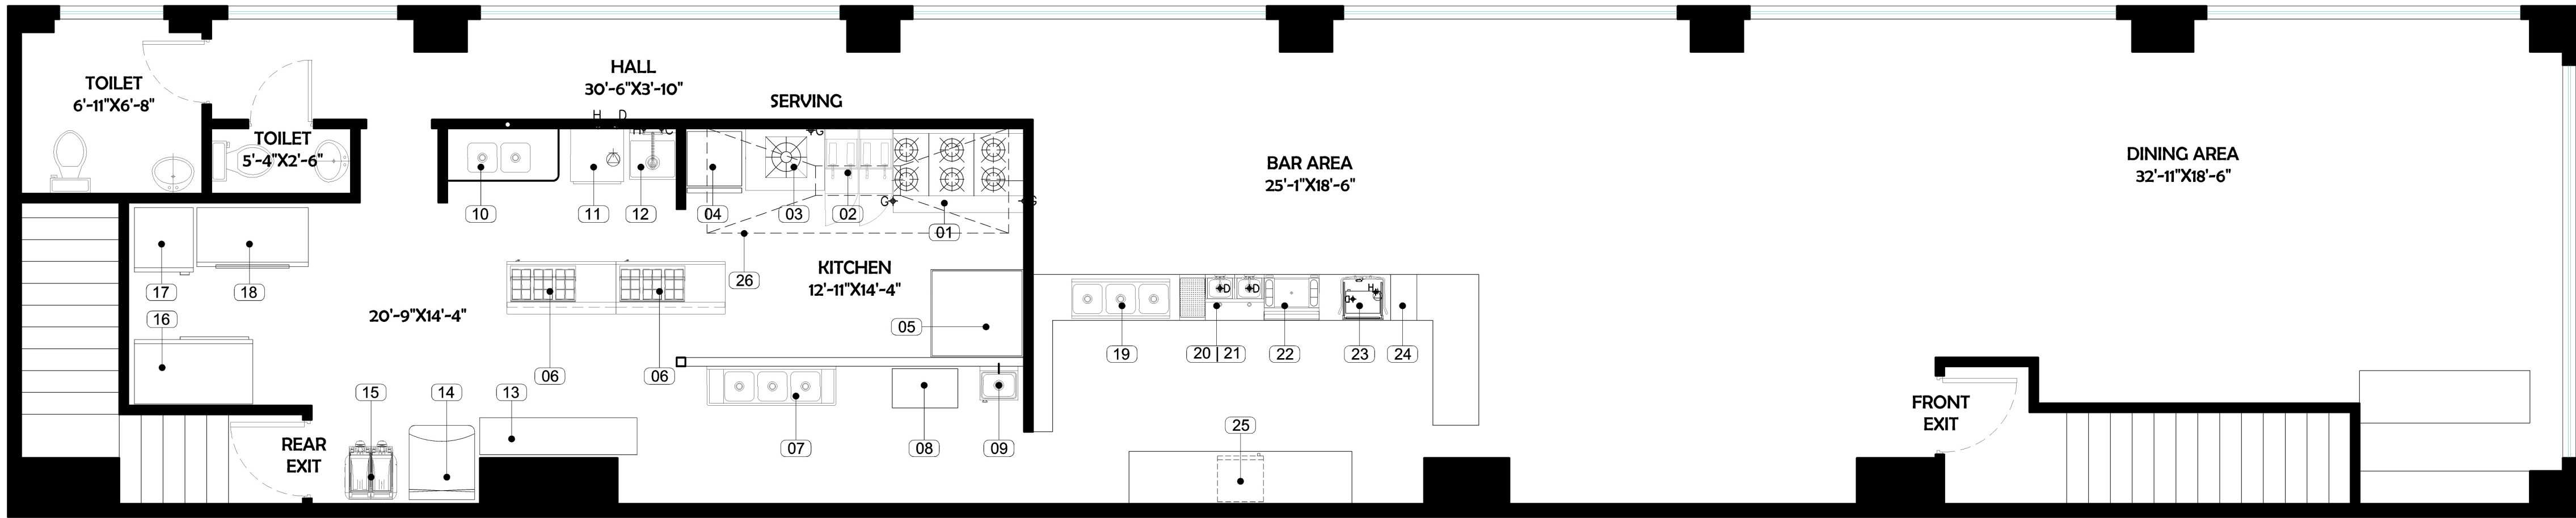

SPACE PLAN
SCALE 1/4"=1'-0"

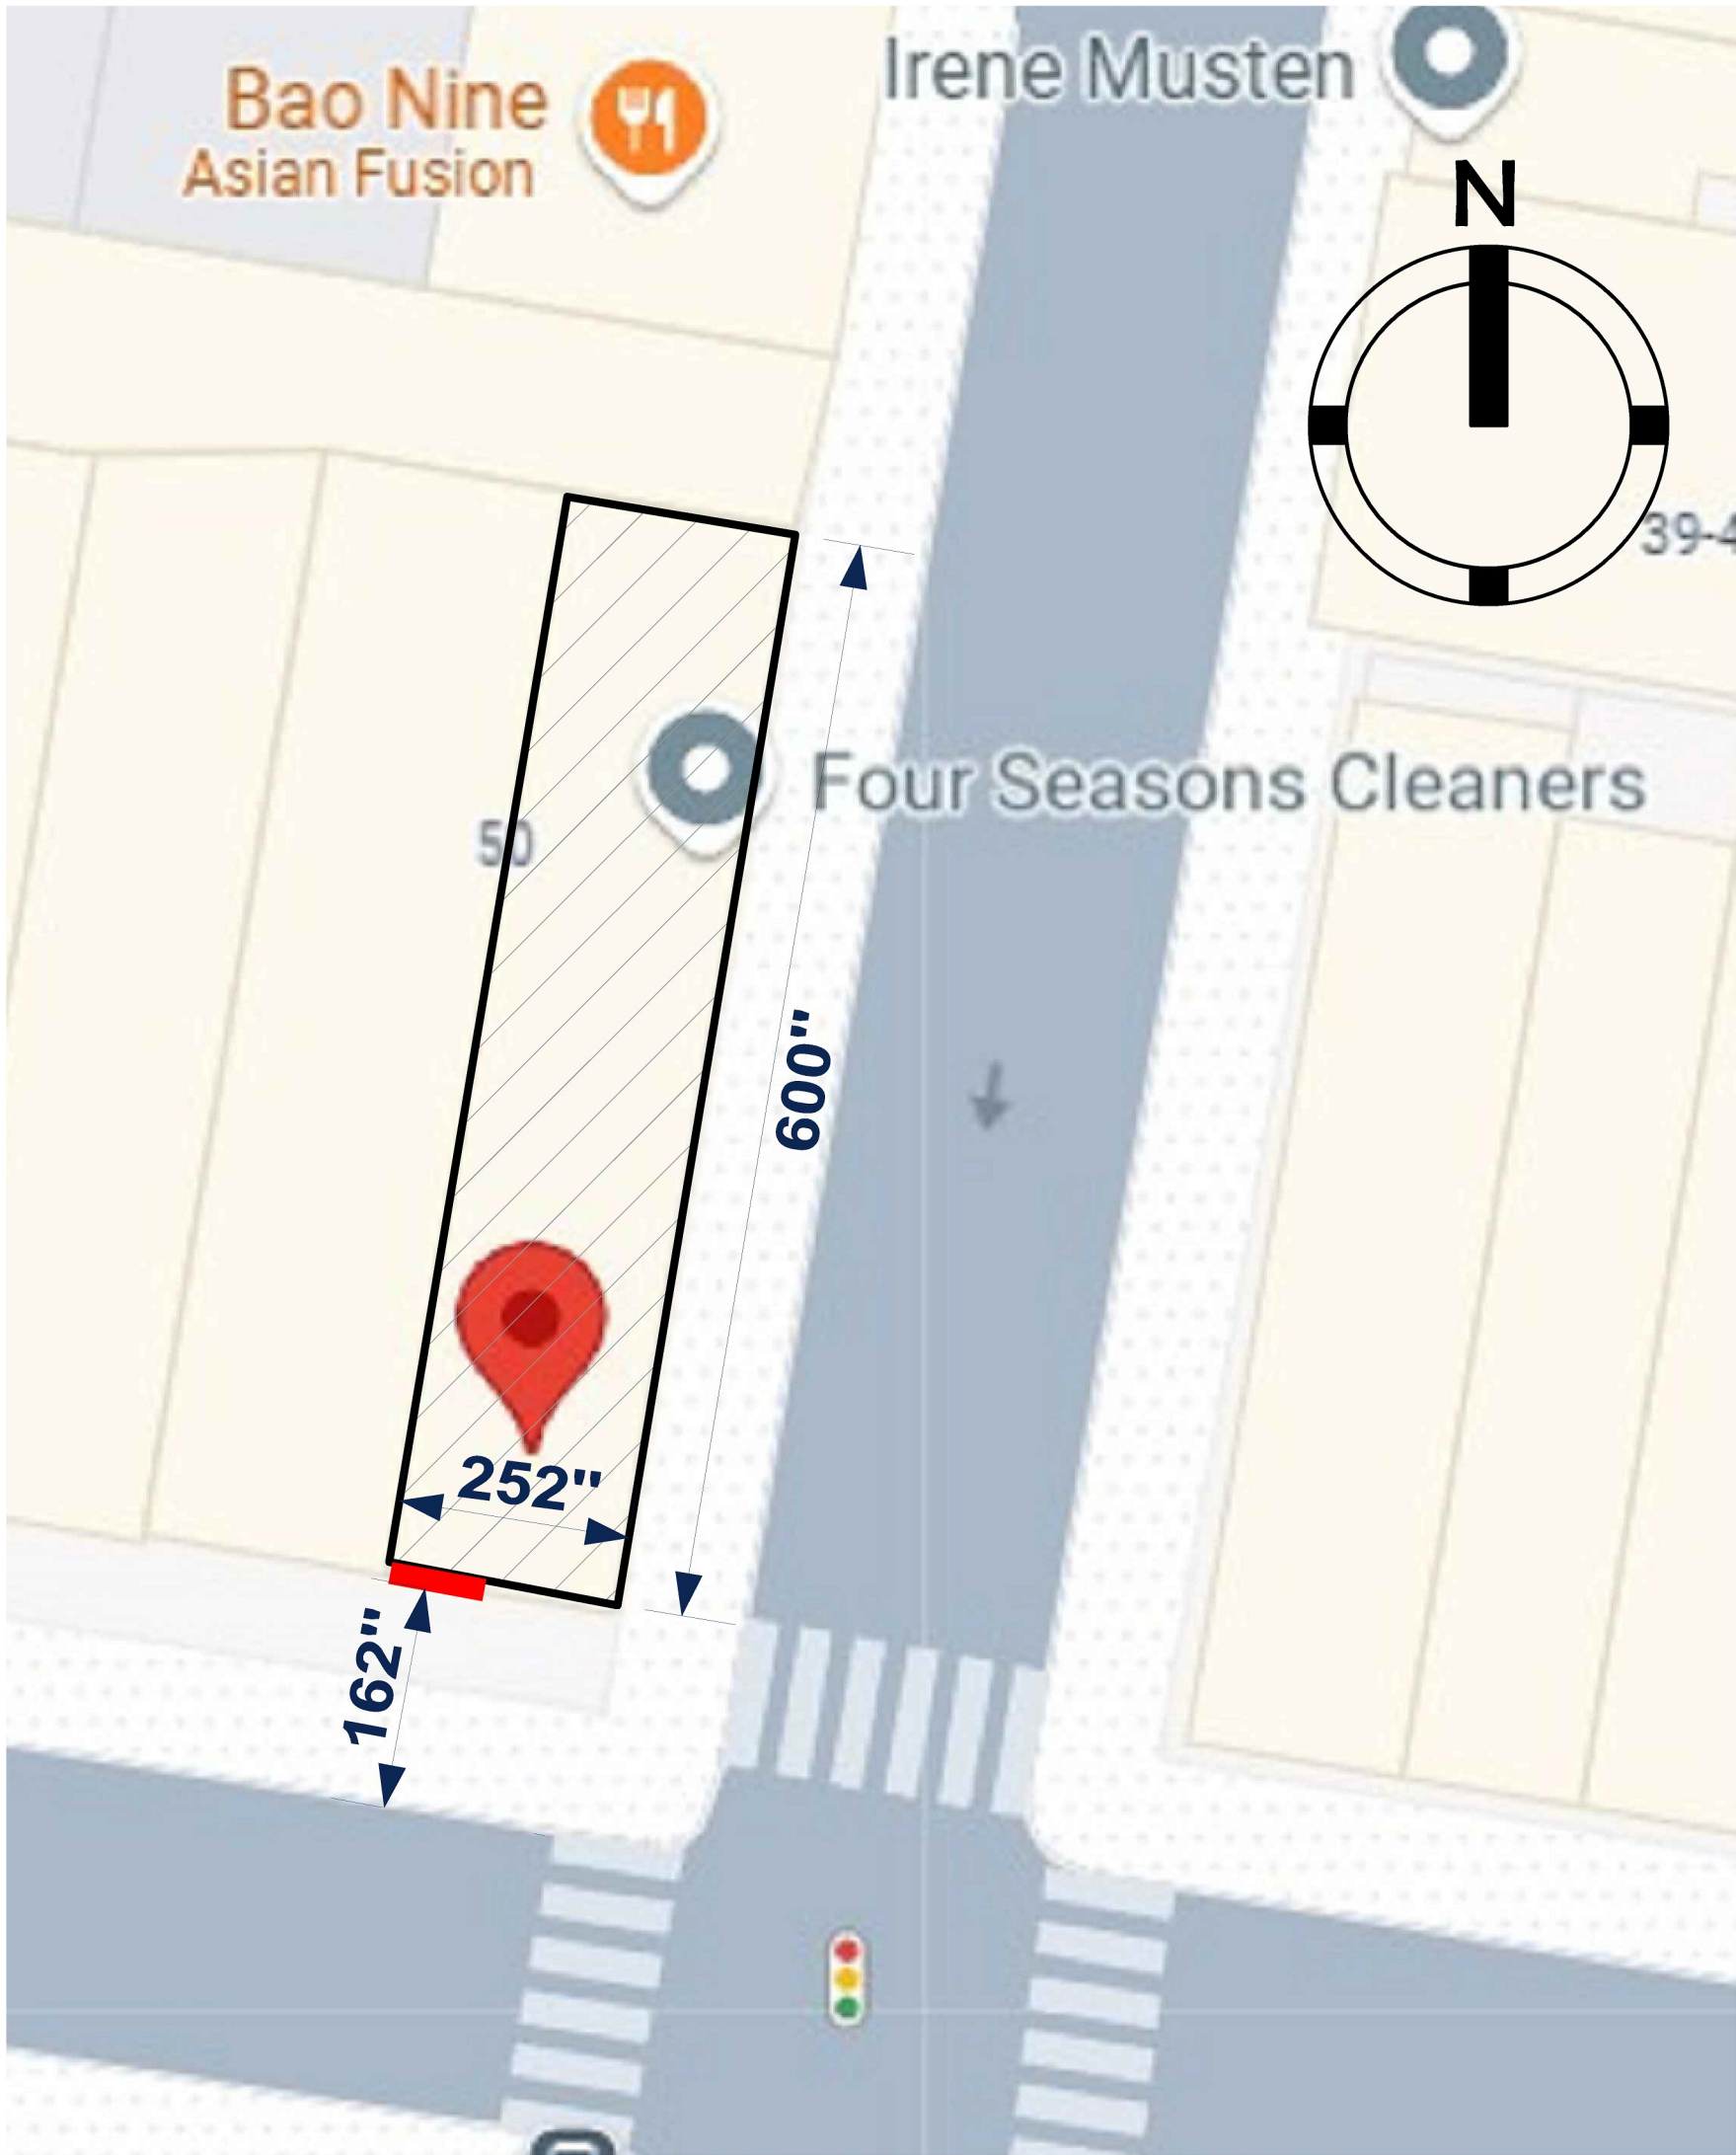

1901 CHESTNUT ST, 2ND FLOOR , PHILADELPHIA , PA19103

LOCATION PLAN
NOT TO SCALE

GENERAL NOTES

PREPARED BY :

STUDIO 07

PROJECT NAME :

THE SAINTS RESTAURANT & LOUNGE

CLIENT ADDRESS :

1901 CHESTNUT ST, 2ND FLOOR , PHILADELPHIA , PA19103

DATE :

05 / 01 / 2025

TITLE :

SPACE PLANS

REVISIONS :

REVISION-06

SCALE:

1/4" = 1'-0"

DRAWING NUMBER:

1 / 1

LEGEND

	Equipment	Manufacturer	Model Number	Dimensions
1	Burner Range, Griddle, 2 Ovens	Vulcan	SX60F-6B24GP	W: 60"; D: 32"; H: 58"
2	Deep Fryer	Main Street Equipment	FF-40-N	W: 15.5"; D: 30.25"; H: 47.125"
3	Countertop Griddle	Avantco	CAG-36-MG	W: 36"; D: 28.5"; H: 16"
4	Undercounter Refrigerator	True Manufacturing Co.	TUC-48D-4	W: 48 3/8"; D: 31 1/8"; H: 36"
5	Double Deck Convection Oven	Vulcan	VC55GD	W: 40"; D: 42.25"; H: 70"
6	Prep Table (2 tables)	Eagle Group	T3048SB - BS	L: 50"; W: 30"
7	Three Compartment Washing Sink	Steelton	522CS31818K	L: 59"; W: 24"; H: 43.75"
8	Watts Grease Trap	Watts	WD-35	L: 30"; W: 18"
9	Hand Sink	Elkay	SEHS-17X	W: 17"; D: 15"; Bowl H: 5"
10	Two Comp Prep Sink	Aero Manufacturing Co.	MF2-1818	L: 51"; W: 27.5"
11	Dishwasher	American Dish Service	ET-AF, ET-A, ET-AH	
12	Utility Sink	Swan Corporation	66588637	W: 21.63"; D: 23.38"; H: 33"
13	6 Tier Shelf Unit	HDX	HD3244ARCPS	H: 6 ft; W: 17"
14	Ice Maker	Manitowoc	QY0455W	W: 30"; D: 34"
15	Frozen Beverage Dispenser	Cornelius	621266141	W: 17"; D: 32.5"; H: 37"
16	Refrigerator Reach-in Two-Section	True Manufacturing Co.	T-49-HC	W: 54.13"; D: 29.50"; H: 78.38"
17	Dual Temp Refrigerator/Freezer	True Manufacturing Co.	T-23DT	W: 27"; D: 29.5"; H: 83.375"
18	Chest Freezer	Excellence Industries	—	L: 51"; W: 27"
19	Three Comp Washing Sink (Bar)	Regency	600S31515	L: 45"; W: 25.5"
20	Underbar Sink x 2	Perlick	TS12DS	L: 12"; W: 18.5625"; H: 35.50"
22	Ice Chest	Perlick	TS36IC10	L: 36"; W: 18.5625"; H: 35.50"
23	Glasswasher	American Dish Service	ASQ	W: 25.25"; D: 28"; H: 38.5"
24	Ice Bin	Krowne	18-30-7	W: 30"; D: 12"; H: 22.5"
25	Undercounter Refrigerator (Bar)	Traulsen	UHT60-LR	L: 60"; W: 30"
26	Hood	O'Donnell Metal Fabricators	—	L: 138"






Existing






Proposed

Qty 1
Illuminated Awning
Aluminum Tube Construction
with Nite-Lite Vinyl ink colored fabric
Color: Red
Logo to be eradicated
Color: White

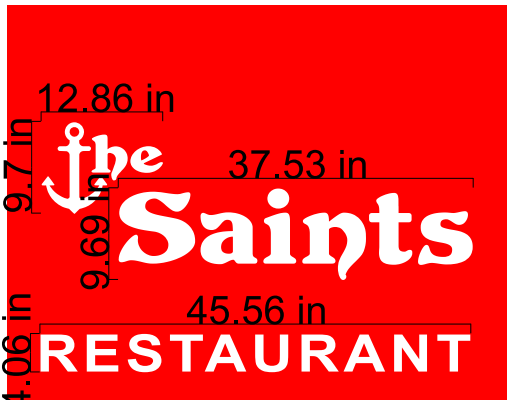

Graphic
Measurements

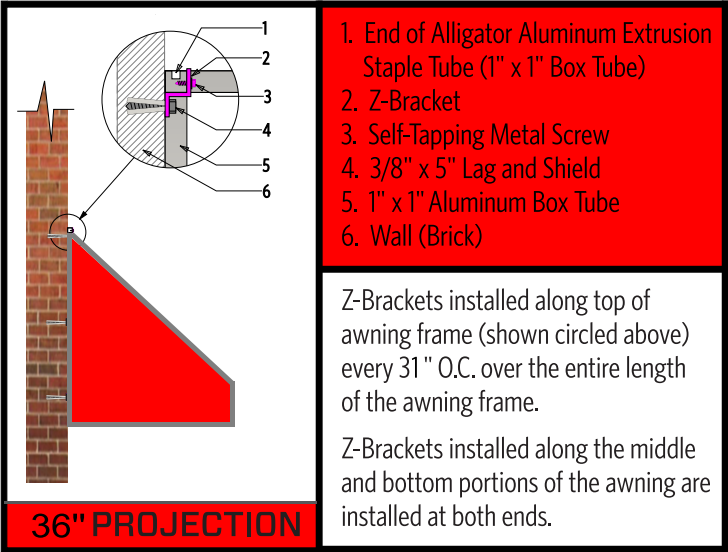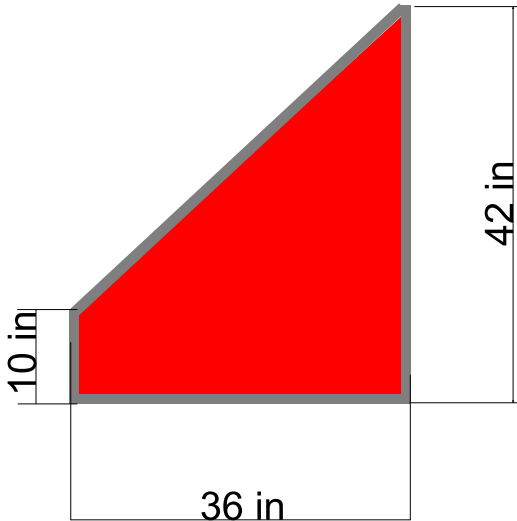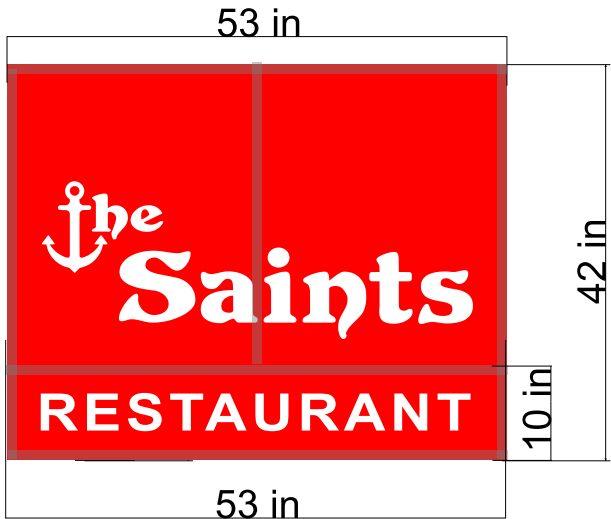

INVOICE:
21621

CUSTOMER:
The Saints

ADDRESS:
1901 Chestnut St
Philadelphia, PA 19103

SIGN TYPE:
Illuminated Awning

DESIGNER:

FILE LOCATION:
\\DESKTOP-4AL03DK\\2024\\SAR Philly\\Matt

FILE NAME:
rework 2-27-25.fs

REVISION:
Number: 5
Date: 4/14/2025

SHEET:
X of X

GC CONTACT:

COMMENTS:

THIS IS AN ORIGINAL UNPUBLISHED
DRAWING CREATED BY SIGNARAMA. IT
MAY NOT BE REPRODUCED, COPIED,
EXHIBITED OR UTILIZED FOR ANY
PURPOSE, IN PART OR IN WHOLE BY ANY
INDIVIDUAL INSIDE OR OUTSIDE WITHOUT
WRITTEN CONSENT OF SIGNARAMA.