



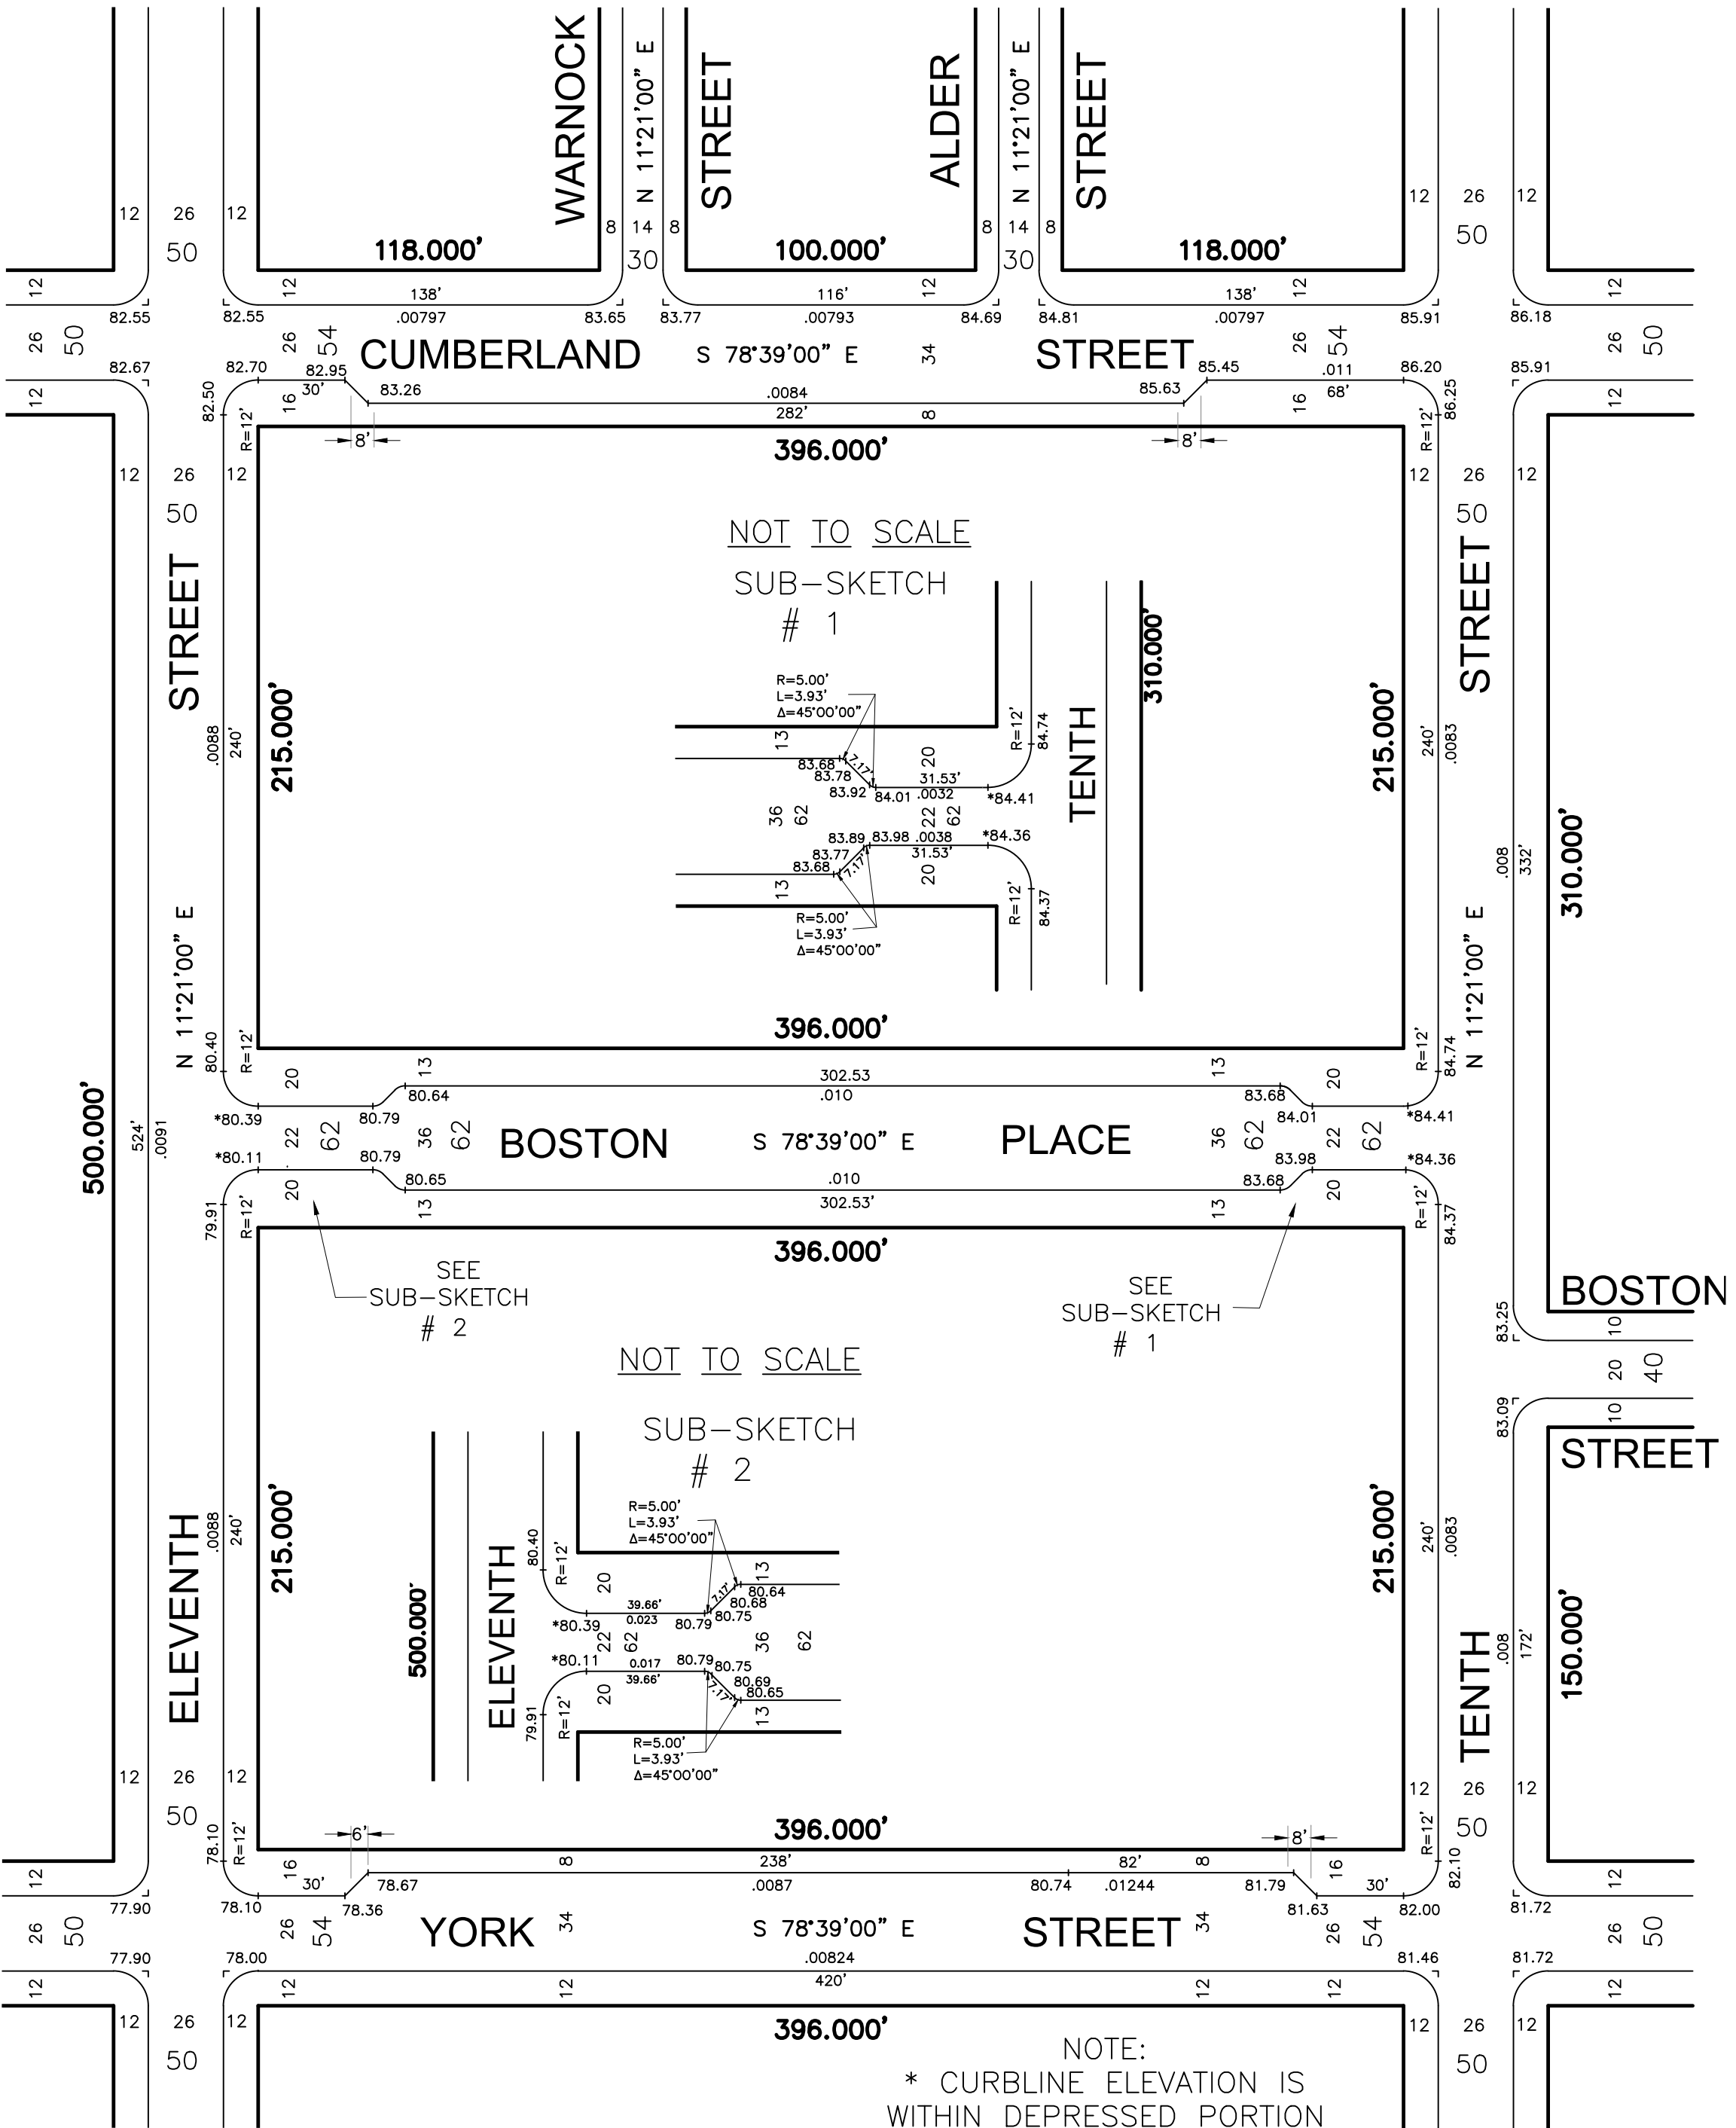

NOTE:
* CURBLINE ELEVATION IS
WITHIN DEPRESSED PORTION
OF ADA RAMP.
TC ELEVATION AT THIS
LOCATION IS PROJECTED
BASED ON 6" REVEAL.

APPROVED BY CITY PLANNING COMMISSION

PLAN

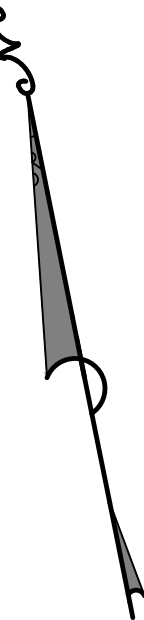

SCALE: 1" = 50'

REVISING THE LINES AND GRADES ON A PORTION OF
CITY PLAN NO. 125 BY PLACING ON THE CITY PLAN
BOSTON PLACE FROM **TENTH STREET** TO
ELEVENTH STREET, NORTH OF **YORK STREET**

37TH WARD----- Philadelphia
AUTHORIZED BY ORDINANCE OF COUNCIL--(BILL NO. 230128)
APPROVED-----APRIL 12, 2023

PARTIAL CONFIRMATION
HOUSELINES ONLY. NEW CURBLINES
CURBLINES NOT CONFIRMED PENDING
FINAL DESIGN APPROVAL.
NOVEMBER 18, 2024

REMAINING PREVIOUSLY
UNCONFIRMED PORTION CONFIRMED
BY THE BOARD OF SURVEYORS
JUNE XX, 2025

DANIEL P. BURKE, PLS
SURVEYOR & REGULATOR
NINTH SURVEY DISTRICT

VADIM FLEYSH, PE
CHIEF ENGINEER