


SUPPLEMENTAL PLAN
MODIFYING THE GRADES AND
RELOCATING THE CURBLINES OF
CITY AVENUE,
FROM A POINT APPROX. 290' SW OF
CARDINAL AVENUE TO A POINT APPROX.
1608' NORTHEASTWARDLY THEREFROM, AND
CARDINAL AVENUE,
FROM **CITY AVENUE** TO A POINT
APPROX. 60' SOUTHEASTWARDLY THEREFROM.

CITY PLAN No. 169
52nd WARD ~ CITY OF PHILADELPHIA
MADE PURSUANT TO SECTION 11-301(6) OF THE PHILADELPHIA CODE
SCALE: 1" = 40'

APPROVED BY THE
BOARD OF SURVEYORS
JUNE 2, 2025

LOUIS V. LAFOREST, PLS
SURVEYOR & REGULATOR
SEVENTH SURVEY DISTRICT

VADIM L. FLEISH, PE
CHIEF ENGINEER

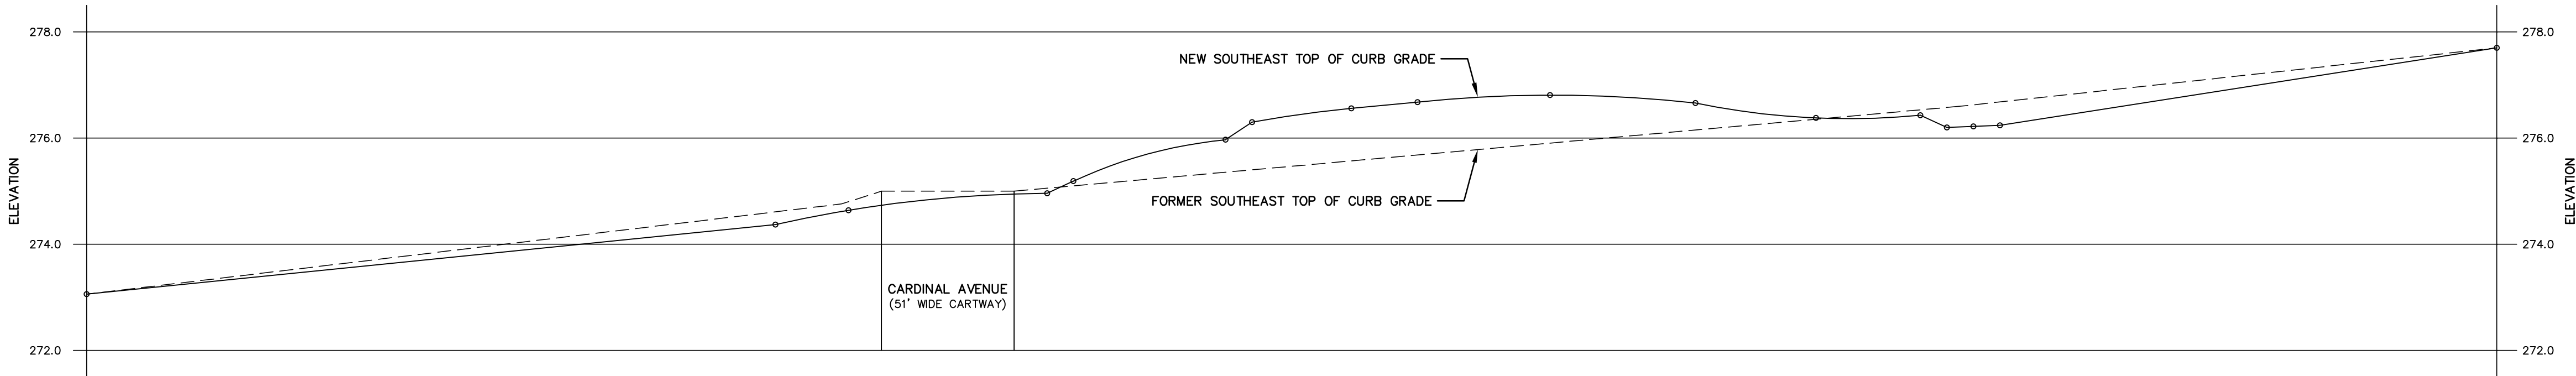

PROFILE VIEW
HORIZ. SCALE: 1" = 40'
VERT. SCALE: 1" = 2'