


PROJECT SCHEDULE

SIGN TYPE/ DESCRIPTION:		QTY.:	
A.	ILLUM. TRIMLESS FACE-LIT. CHANNEL LTRS/LOGO - R/W MTD "SANDBOX VR" with logo, on raceway flush mounted to building exterior	ONE (1)	


PROJECT:

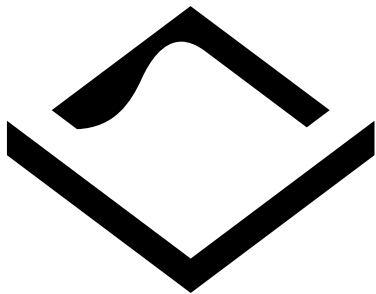

SANDBOX^{VR}

Sandbox VR
Philadelphia - Walnut
1712 Walnut St
Philadelphia, PA 19103

MAP

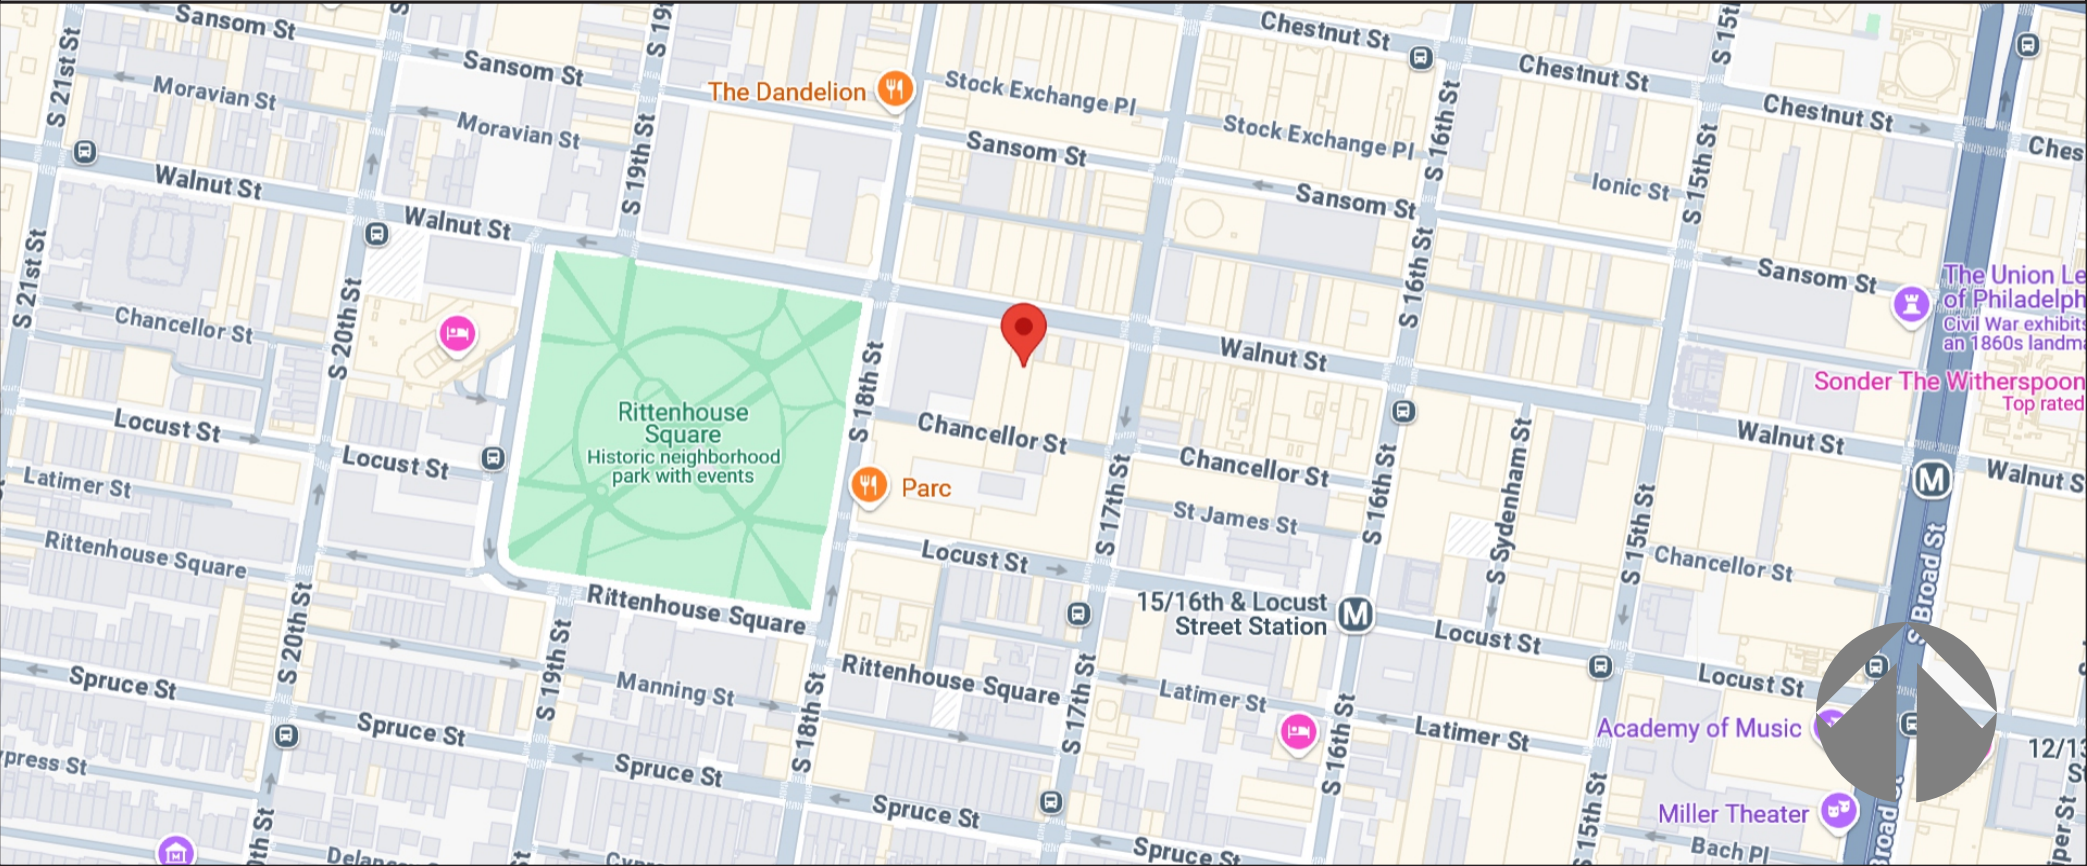

CLIENT & LOCATION




Sandbox VR /// Philadelphia - Walnut
1712 Walnut St
Philadelphia, PA 19103



EXISTING STOREFRONT



PROPOSED STOREFRONT

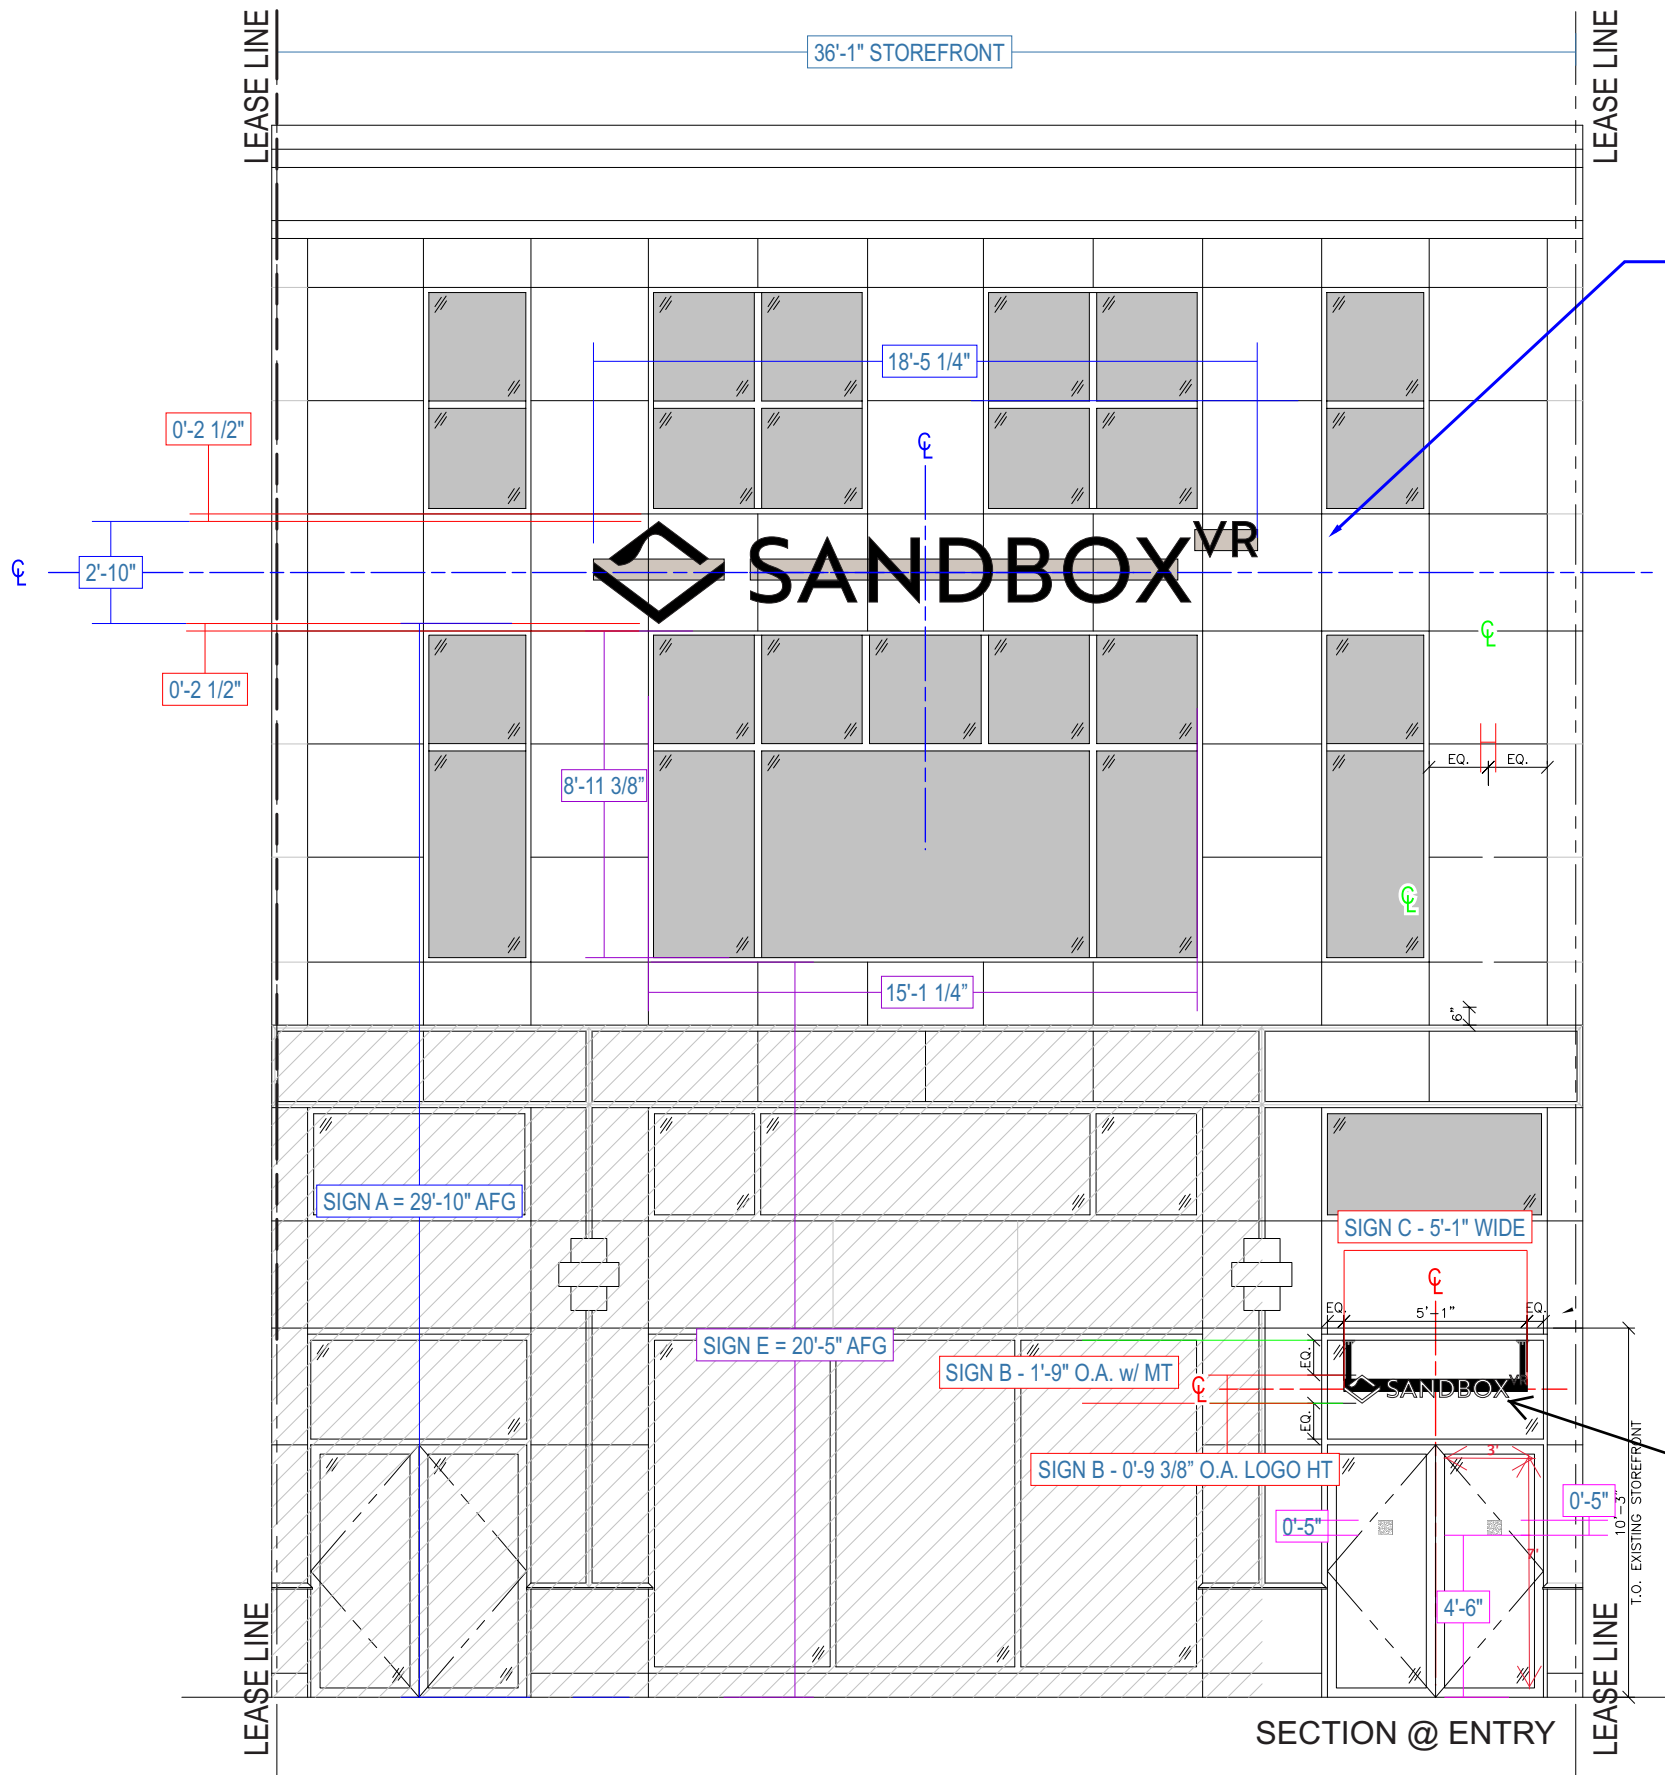

SIGN A

FACE LIT CHANNEL LETTER SET on R/W

SIGN A

SIGN A = AREA

2'-10" x 18'-5 1/4" = 52.23 SQ.FT.

SIGN A - 0'-3" DEEP LETTERS

3'-2 1/4"

Existing sign 3.97 SF to remain the same

BUILDING PROFILE - MOCKUP

