




412 SOUTH 2nd STREET
PHILADELPHIA, PA 19147
267.909.0004
WWW.AMBITARCHITECTURE.COM

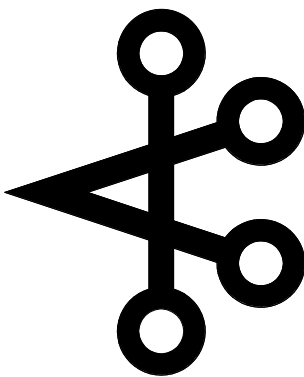


AMBIT
ARCHITECTURE

#	DATE	REVISION
1	2/20/2018	PROJING
2	1/11/2022	REVISED PER PERMITS
3	2/20/2022	PERMITS REV. 2

Residential Conversion:
1730 Wharton Street
Philadelphia, PA 19125

A200

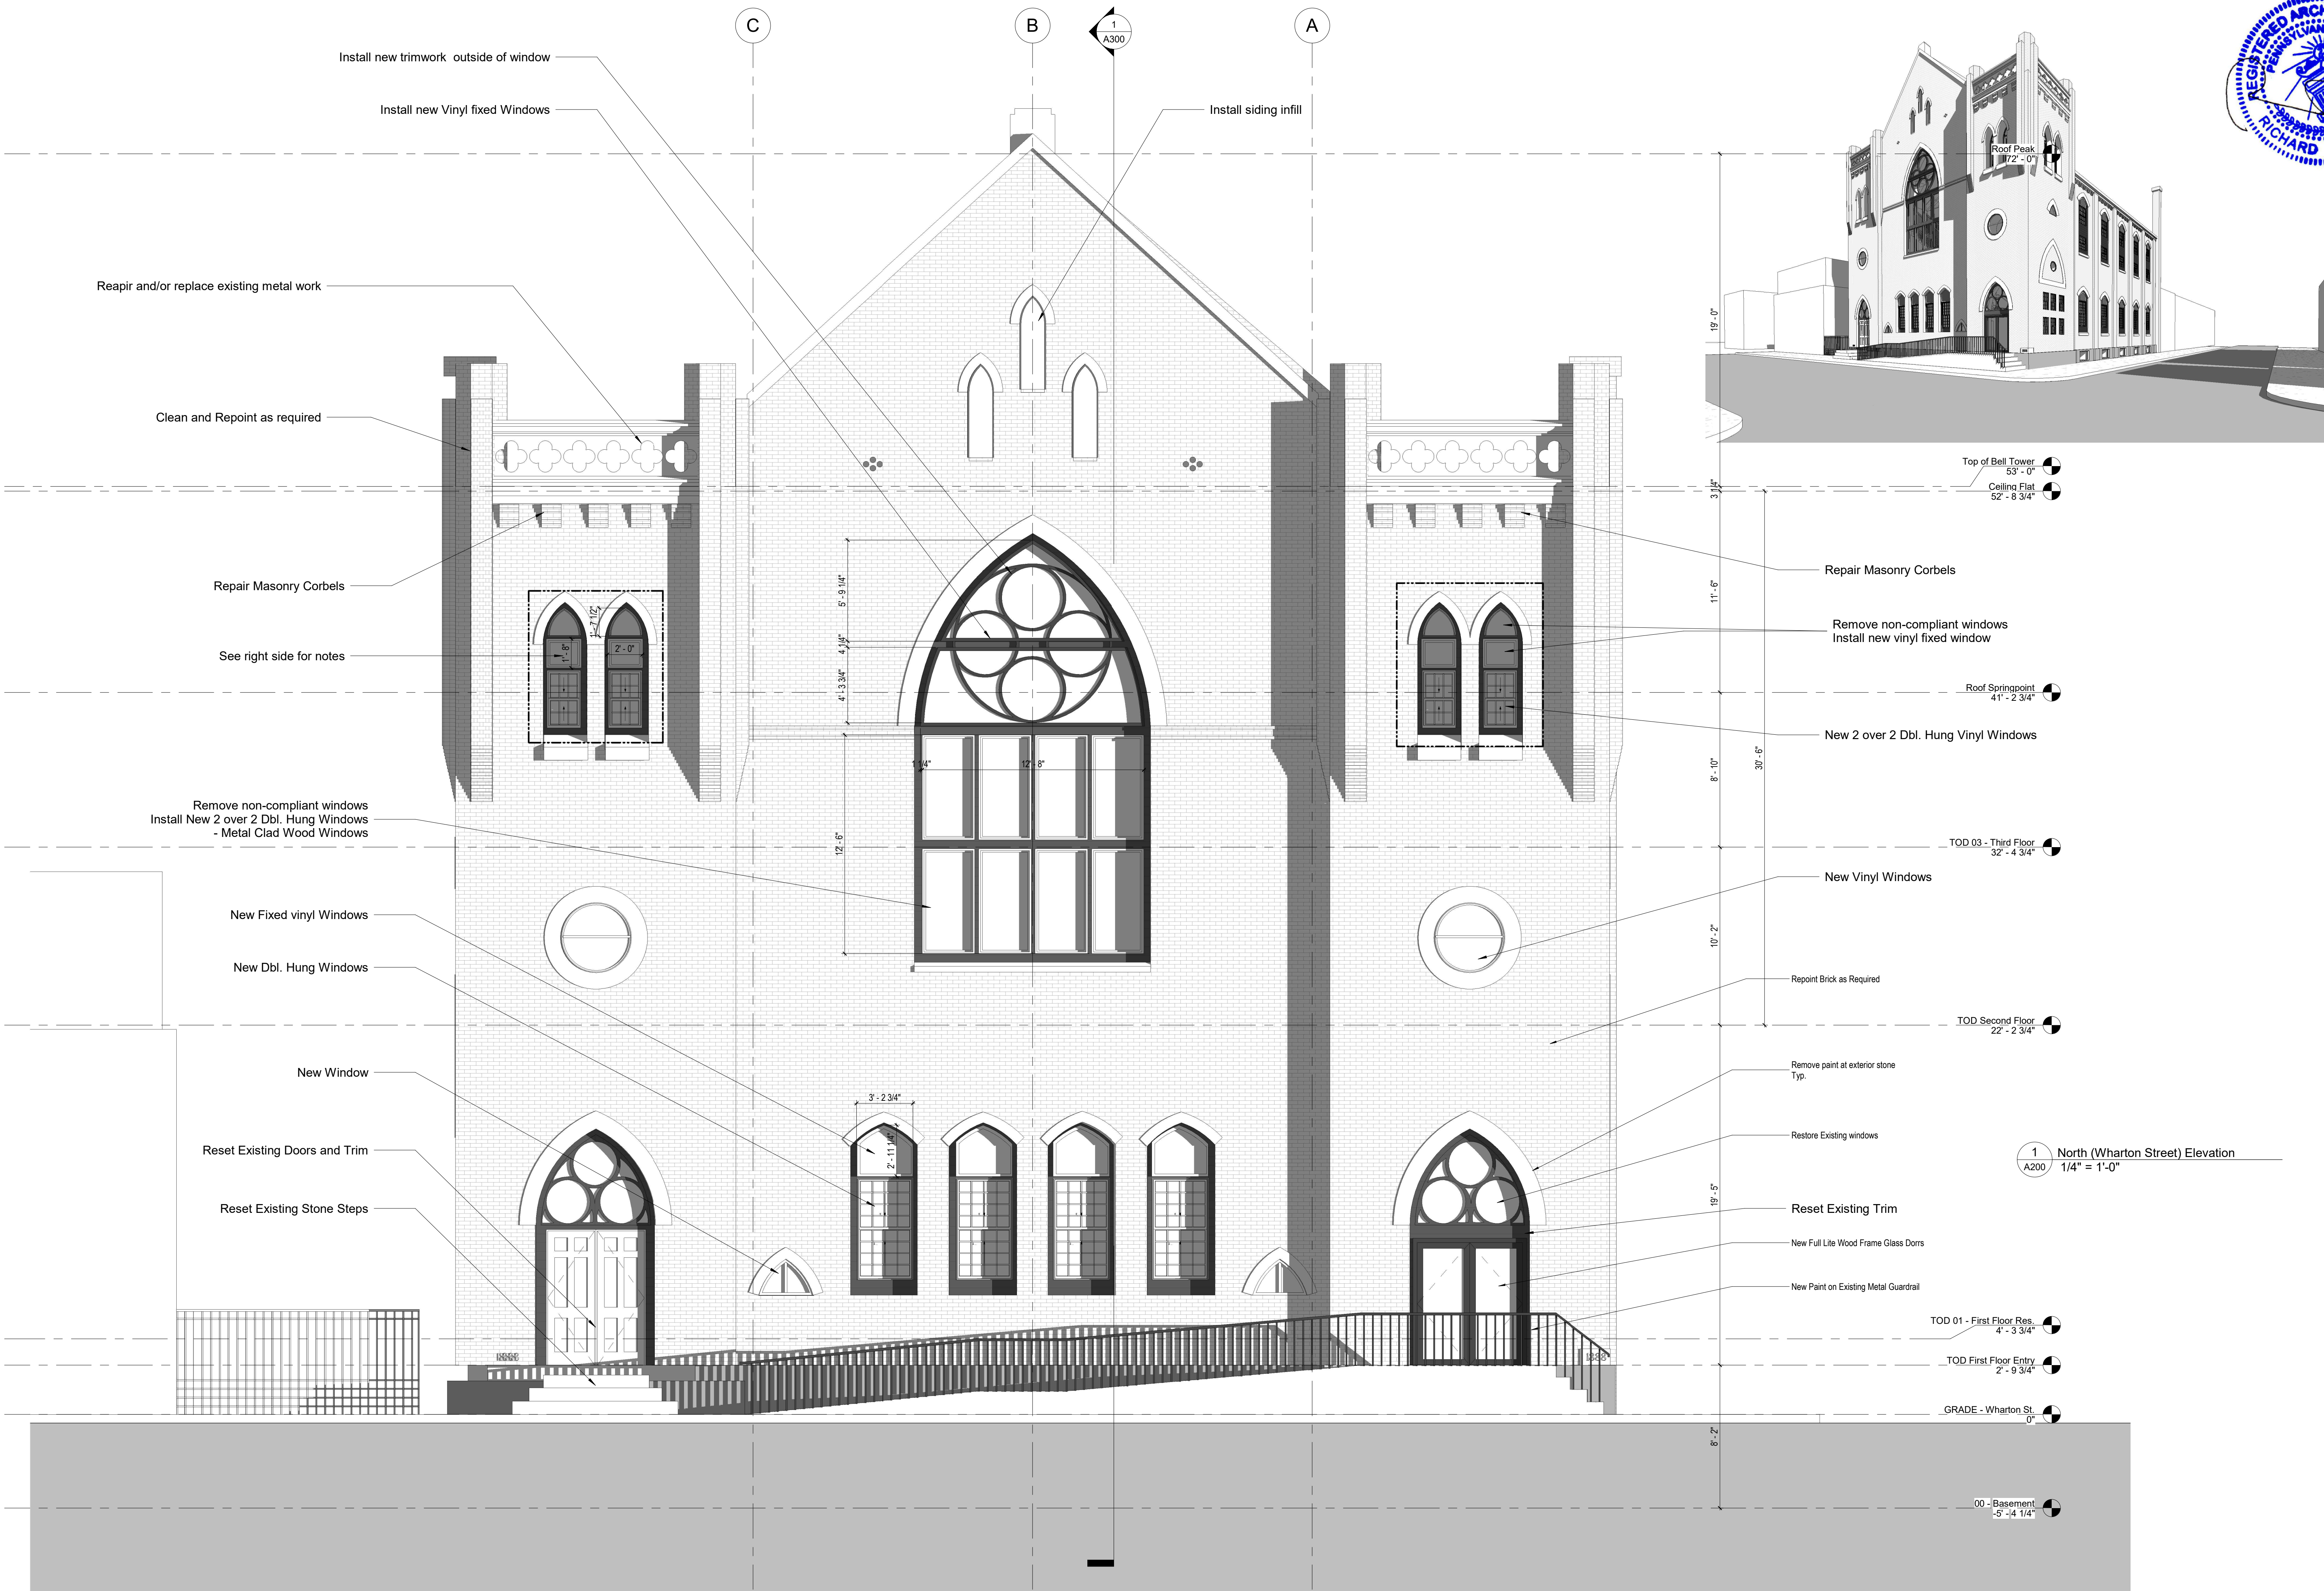

1 North (Wharton Street) Elevation
A200 1/4" = 1'-0"

TOD 01 - First Floor Res.
4' - 3 3/4"


TOD First Floor Entry
2' - 9 3/4"

GRADE - Wharton St.
0"

00 - Basement
-5' - 4 1/4"



412 SOUTH 2nd STREET
PHILADELPHIA, PA 19147
267.909.0004
WWW.AMBITARCHITECTURE.COM

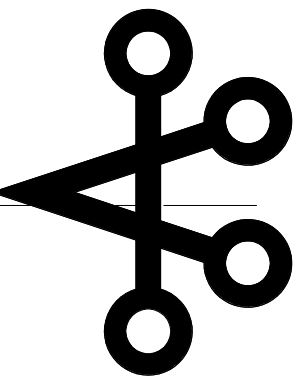


AMBIT
ARCHITECTURE

#	DATE	REVISION
1	2/20/2018	PRELIM
2	1/10/2019	REVISED
3	2/20/2020	PERMIT REV. 2

Residential Conversion:
1730 Wharton Street
Philadelphia, PA 19125

A201

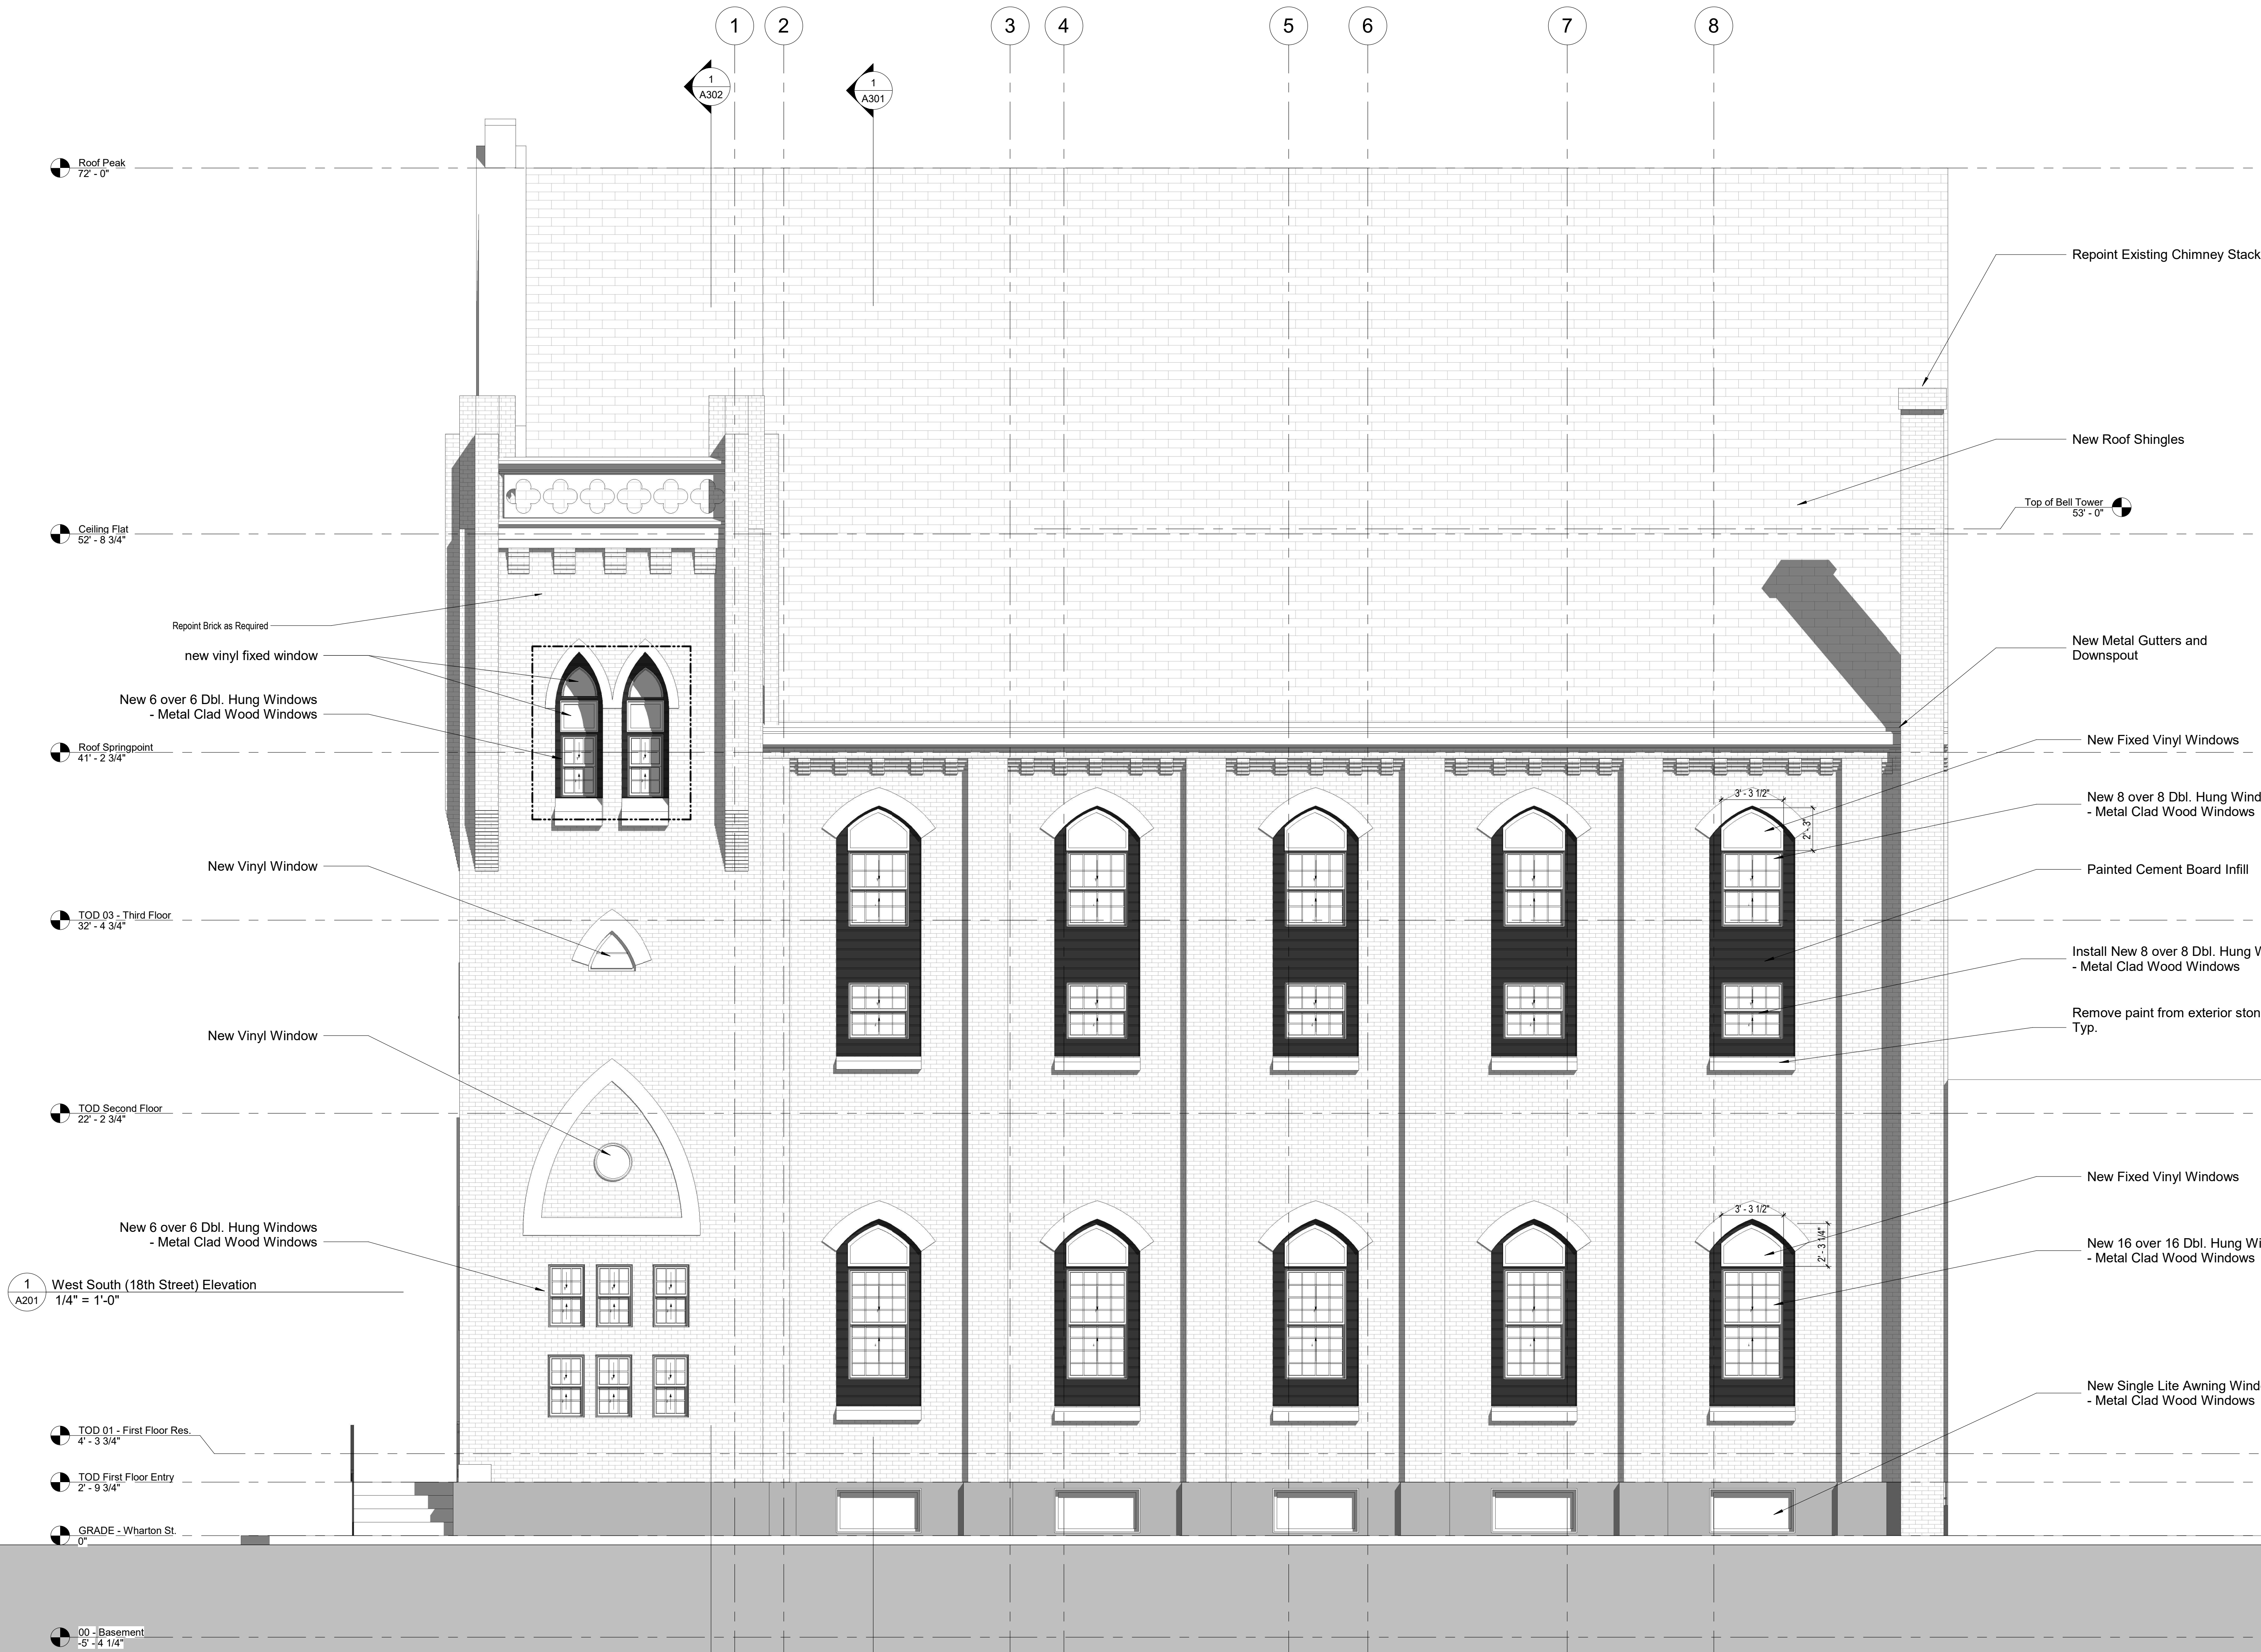




Windows to match
West Elevation

1 East Elevation
A202 1/4" = 1'-0"



412 SOUTH 2nd STREET
PHILADELPHIA, PA 19147
267.909.0004
WWW.AMBITARCHITECTURE.COM

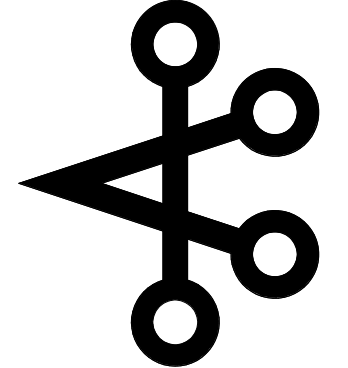


AMBIT
ARCHITECTURE

#	DATE	REVISION
1	1/15/21	Issued
2	1/15/21	Revised
3	1/15/21	Revised

Residential Conversion:
1730 Wharton Street
Philadelphia, PA 19125


A202

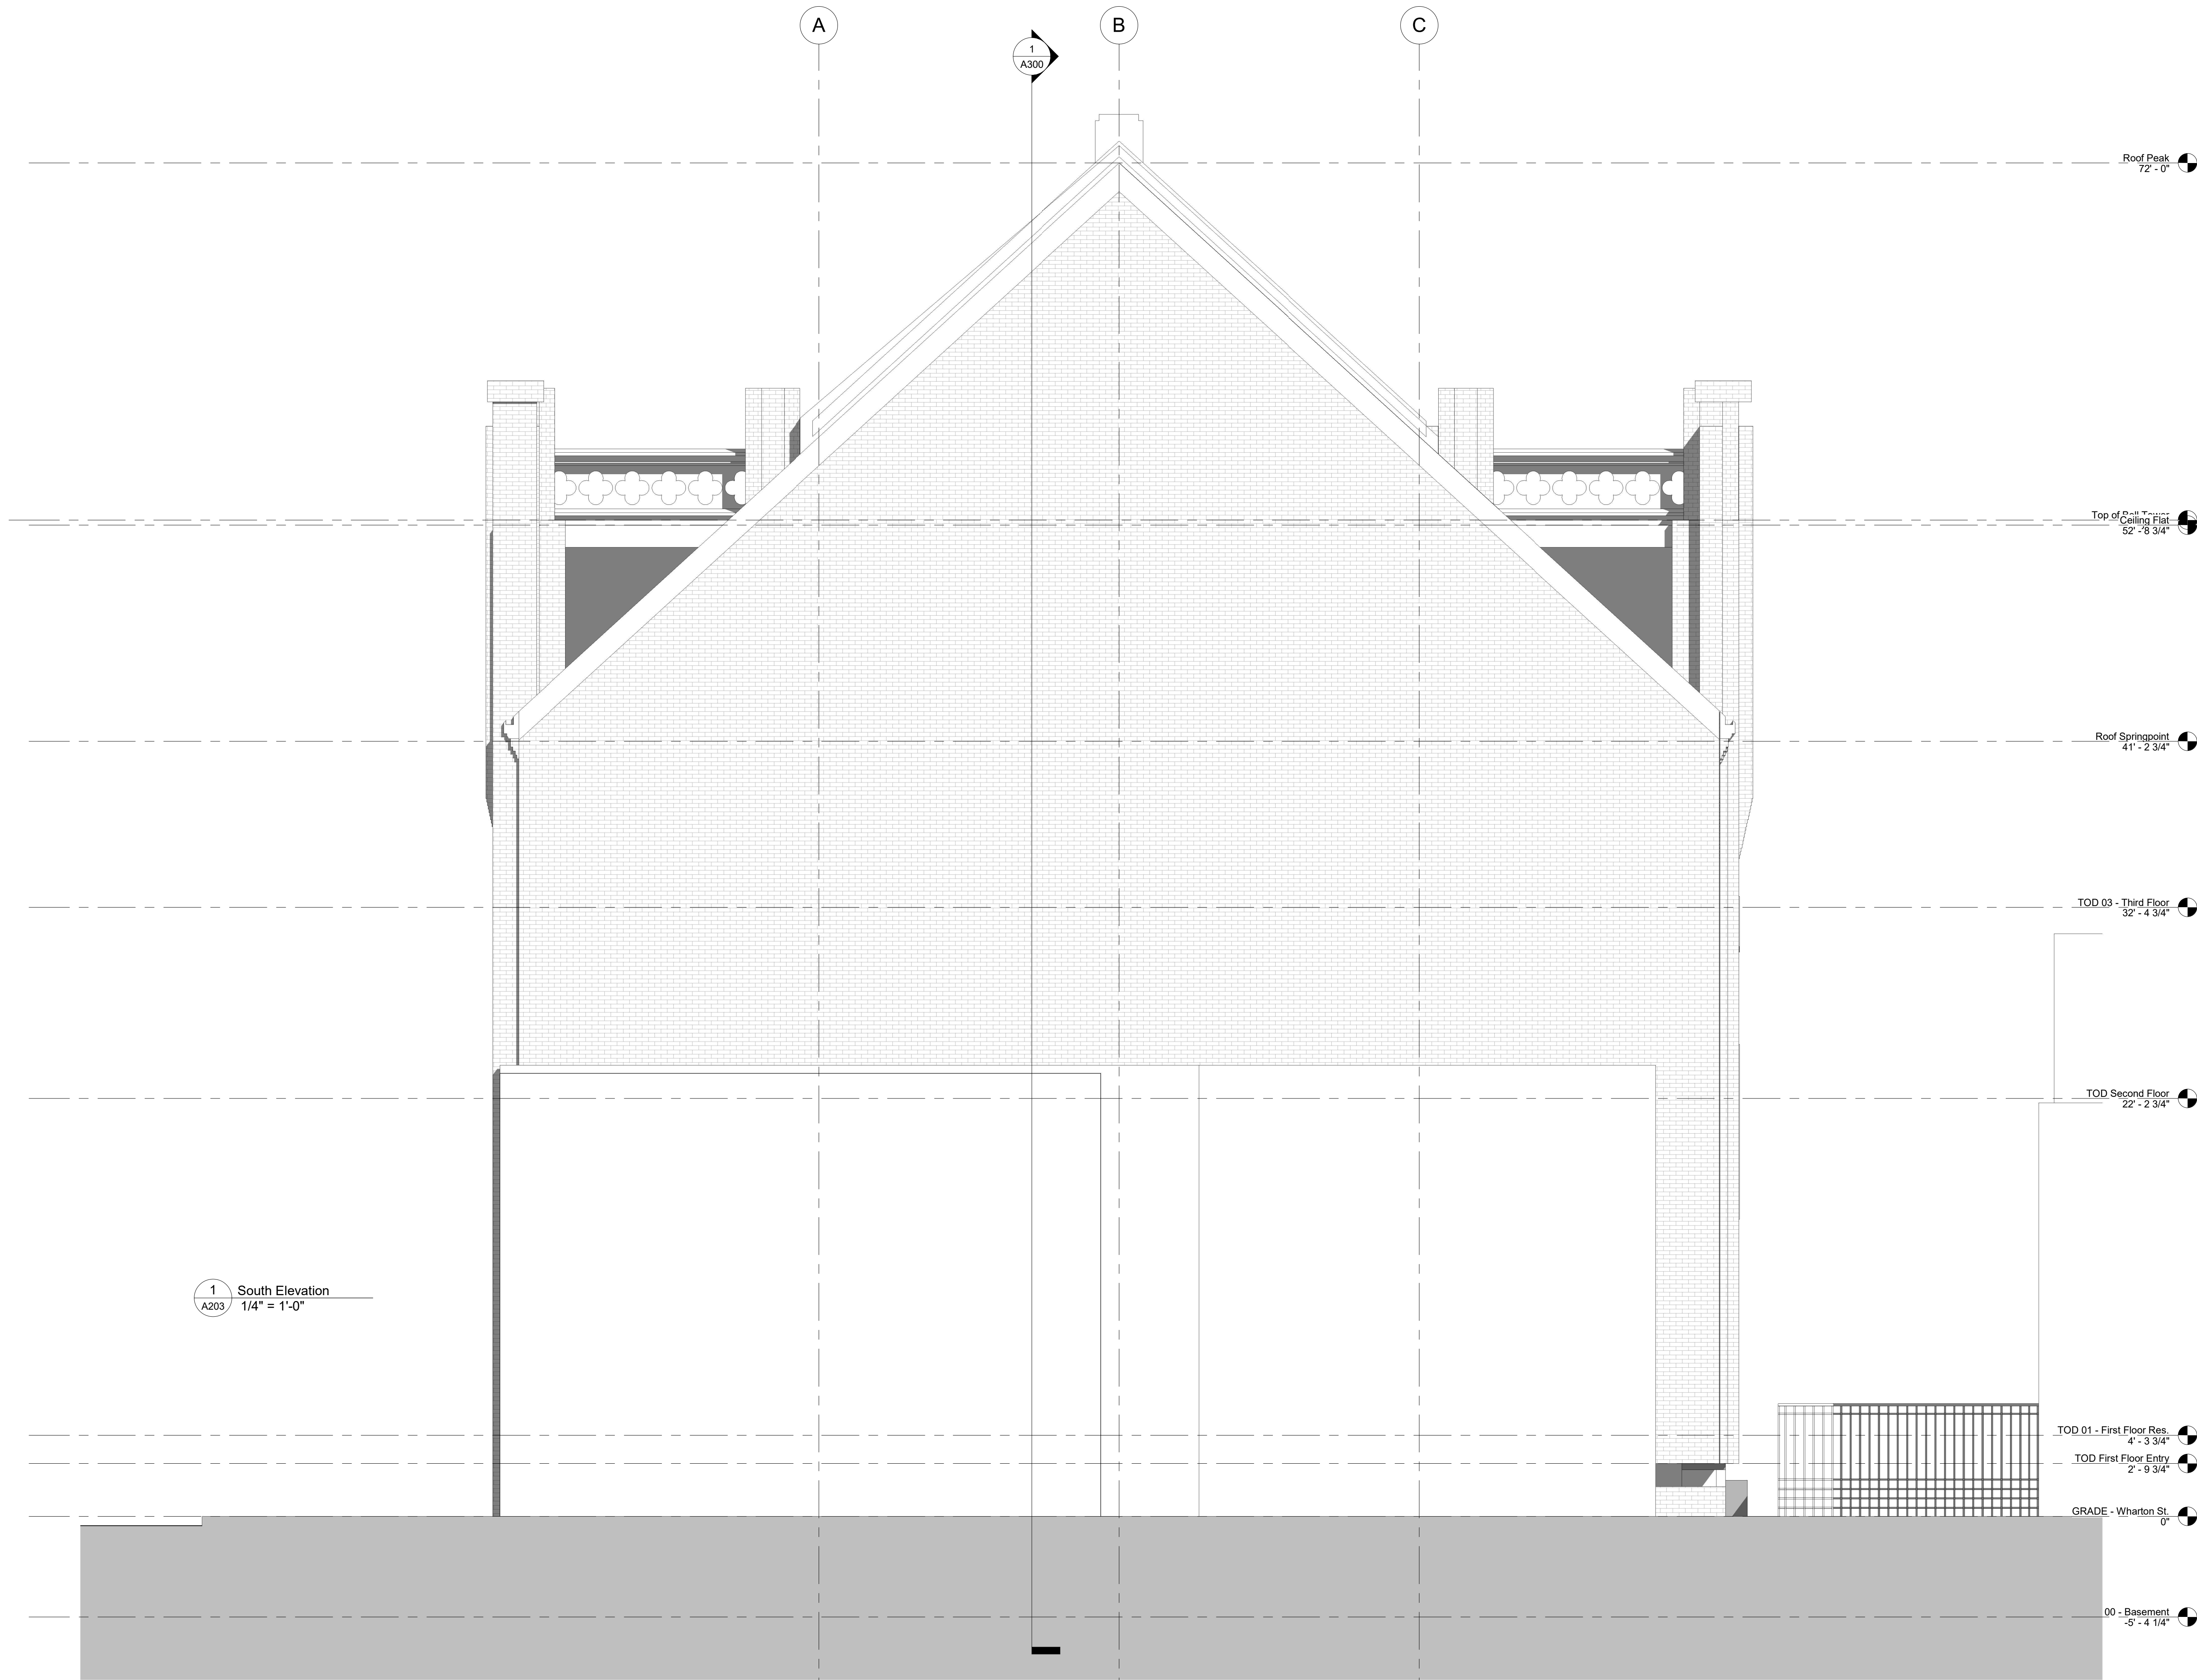

1 South Elevation
A203
1/4" = 1'-0"



412 SOUTH 2nd STREET
PHILADELPHIA, PA 19147
267.909.0004
WWW.AMBITARCHITECTURE.COM

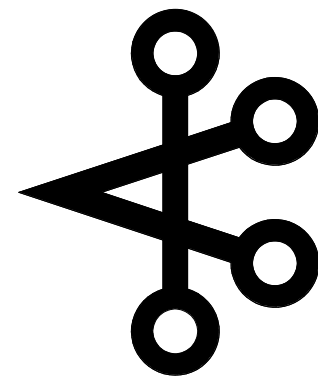


AMBIT
ARCHITECTURE

#	DATE	REVISION
2	1/15/21	Revised

Residential Conversion:
1730 Wharton Street
Philadelphia, PA 19125

A203

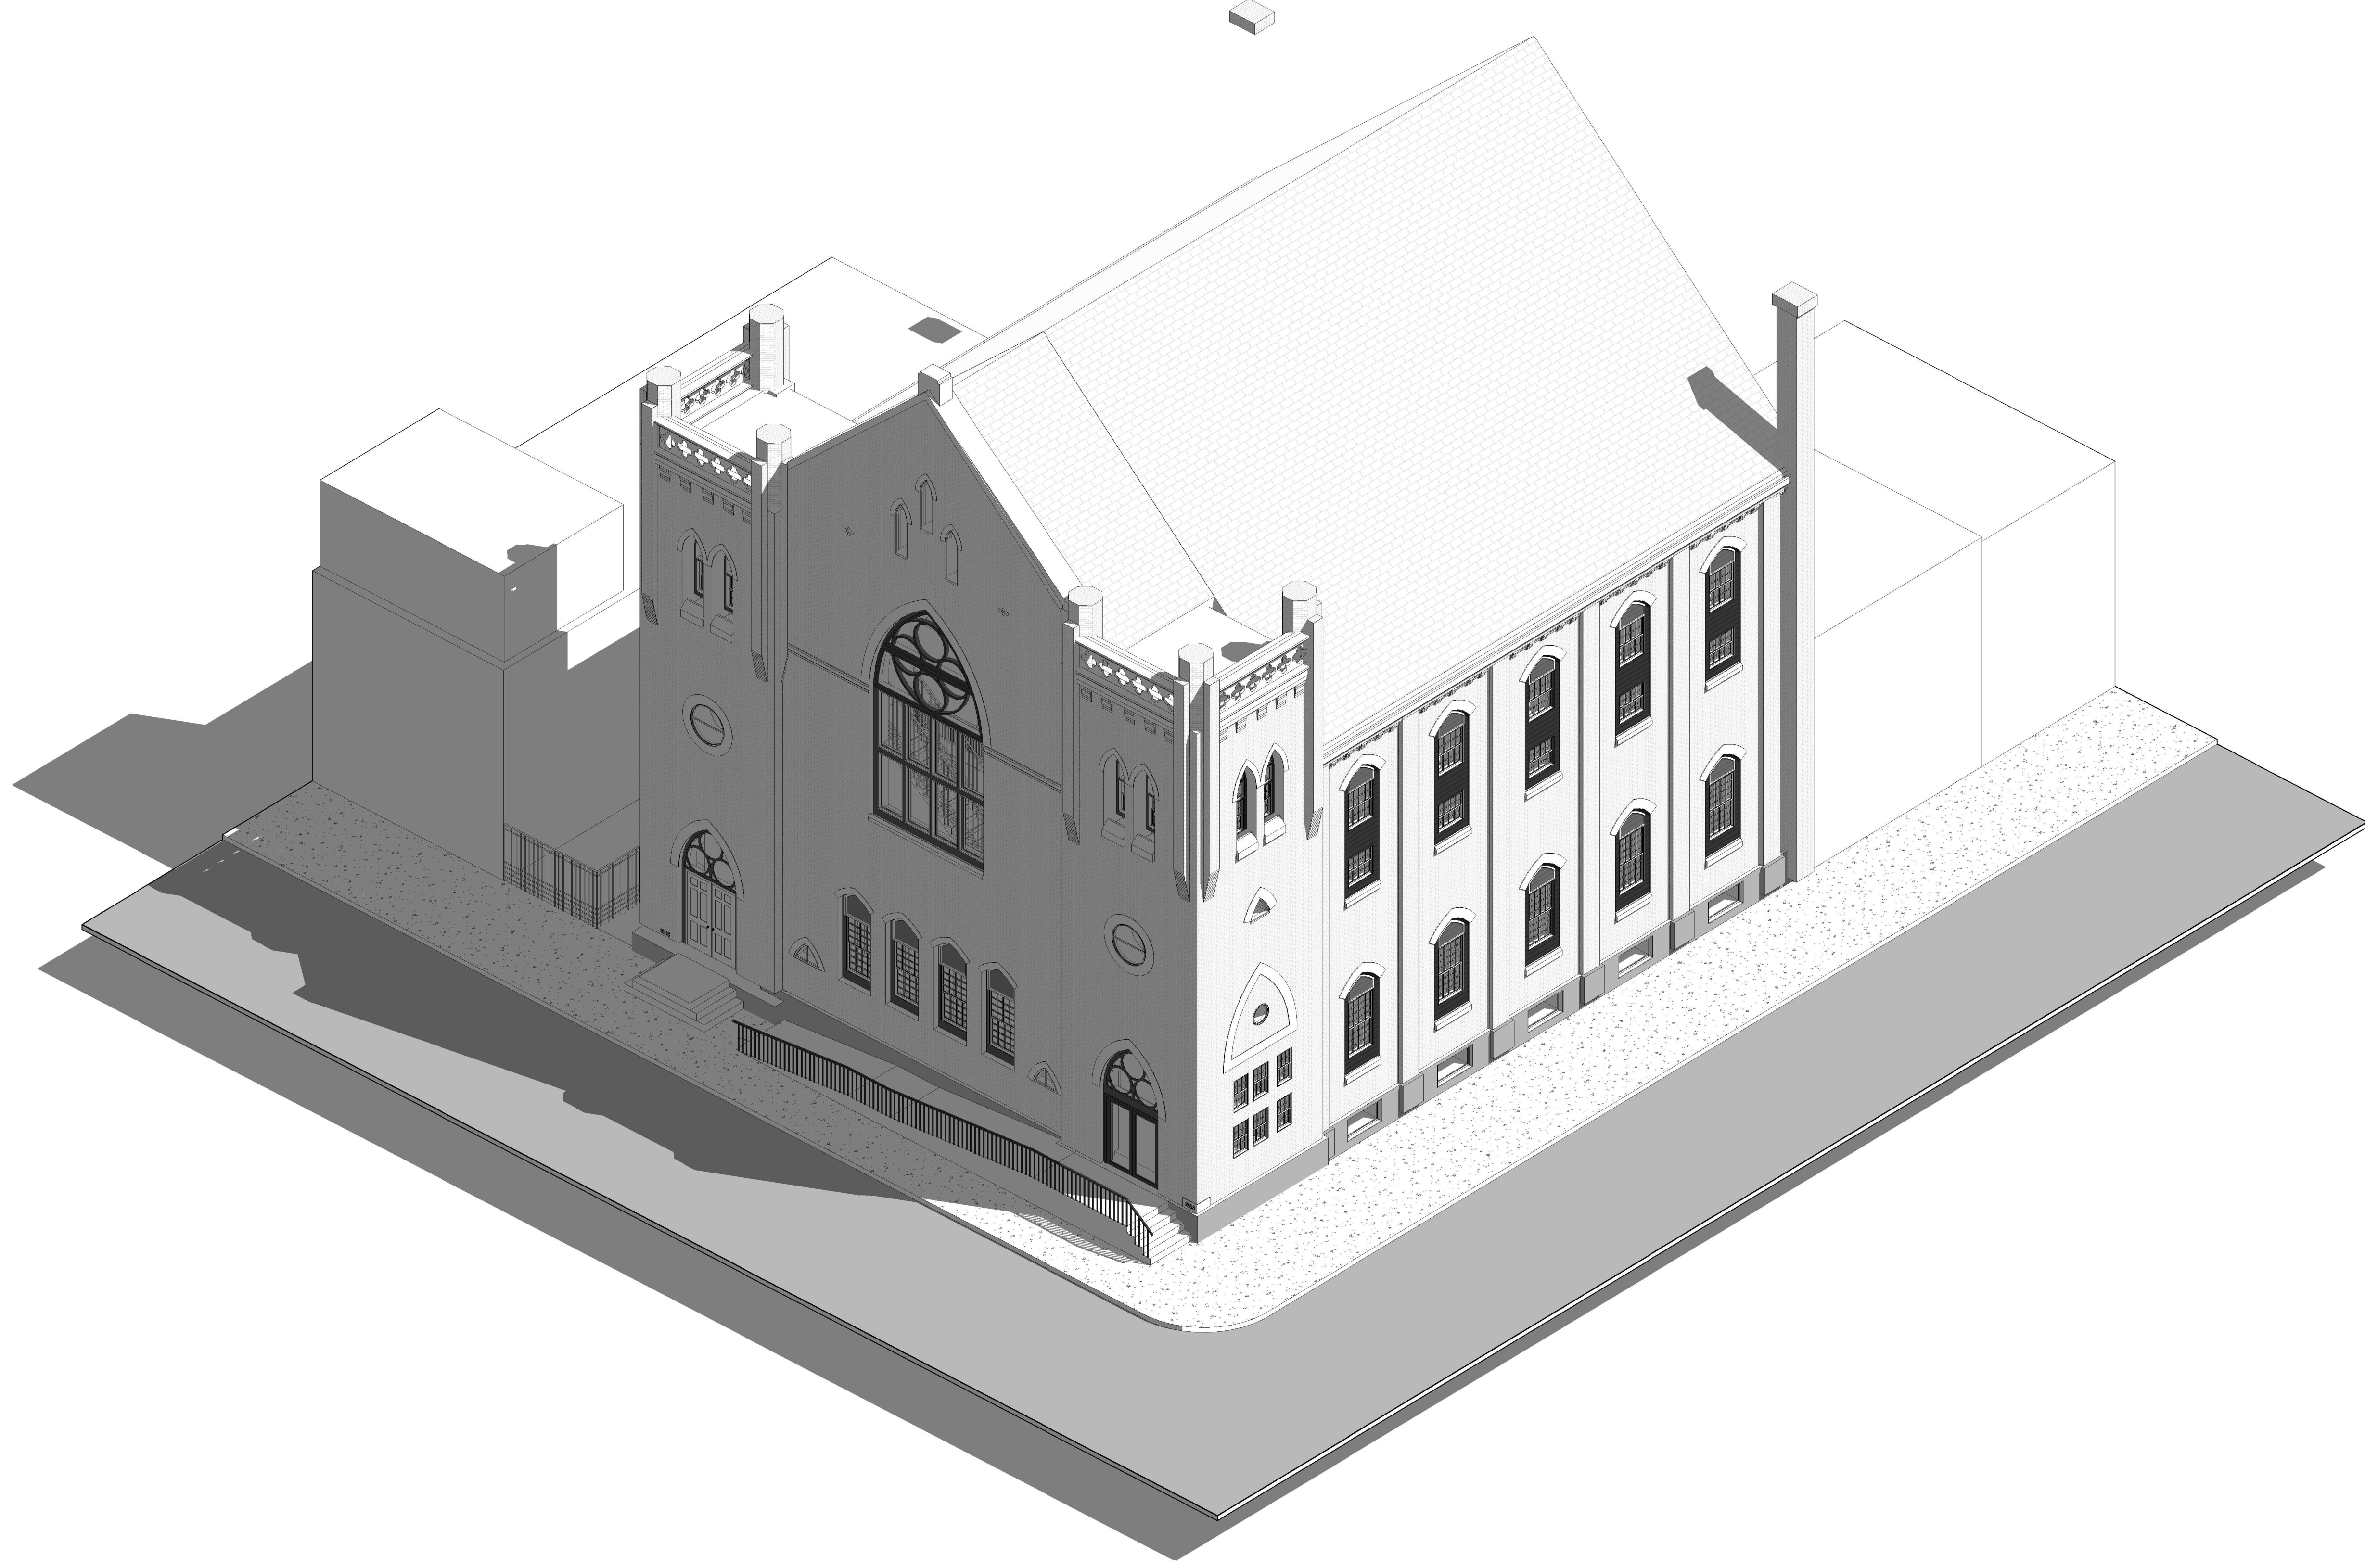


A204

Residential Conversion:
1730 Wharton Street
Philadelphia, PA 19125

#	DATE	REVISION
2	1/15/21	Revised

AMBIT
ARCHITECTURE

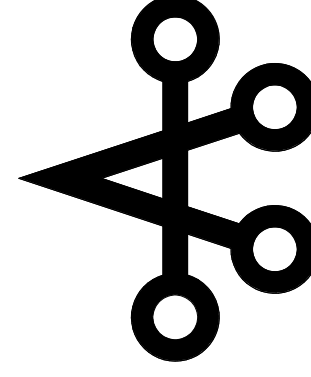

412 SOUTH 2nd STREET
PHILADELPHIA, PA 19147
267.909.0004
WWW.AMBITARCHITECTURE.COM

