




Existing Conditions

PROJECT NAME	PROJECT ADDRESS	PLAN NUMBER	DATE
Roxborough Memorial Hospital	505-15 Jamestown Avenue Philadelphia, PA 19128	Z-04	4/22/25

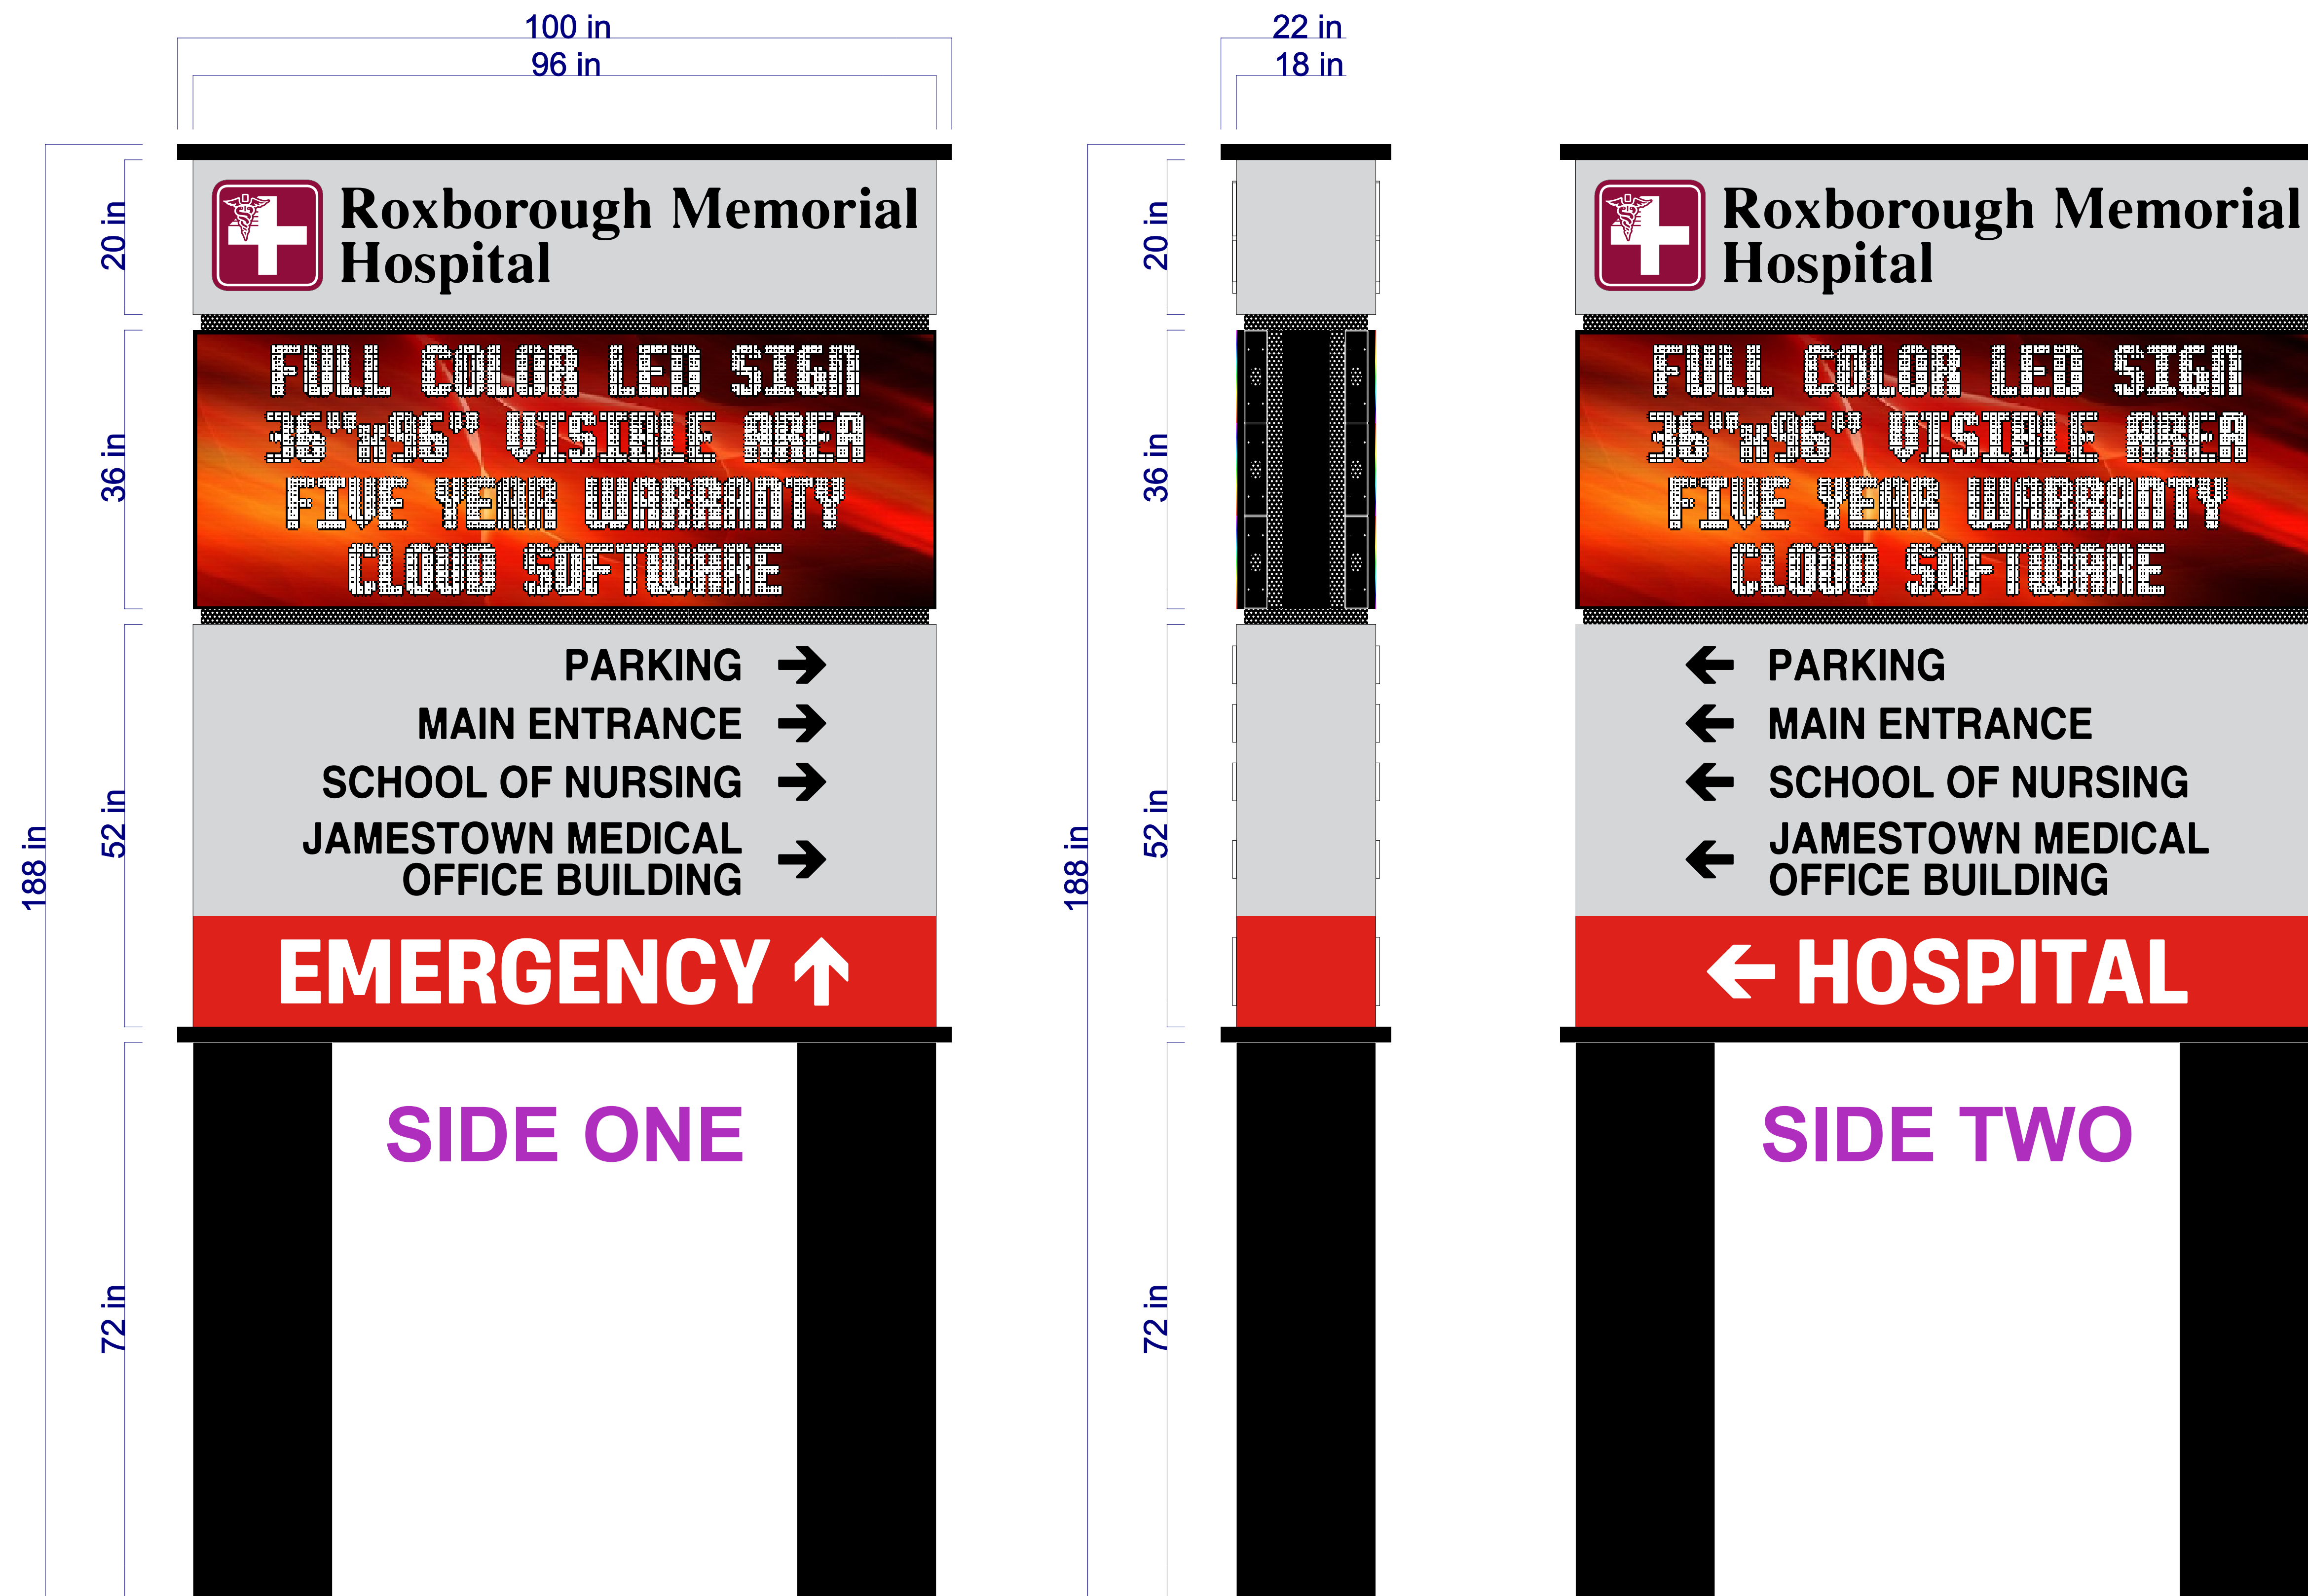

(1) 9' x 8' = 72 sq. ft. double-sided illuminated sign installed on existing poles
 - to include a 3' x 8' = 24 sq. ft. LED message board

PROJECT NAME	PROJECT ADDRESS	PLAN NUMBER	DATE
Roxborough Memorial Hospital	505-15 Jamestown Avenue Philadelphia, PA 19128	Z-02	4/22/25

FACING SOUTH



EXISTING




PROPOSED



FACING NORTH

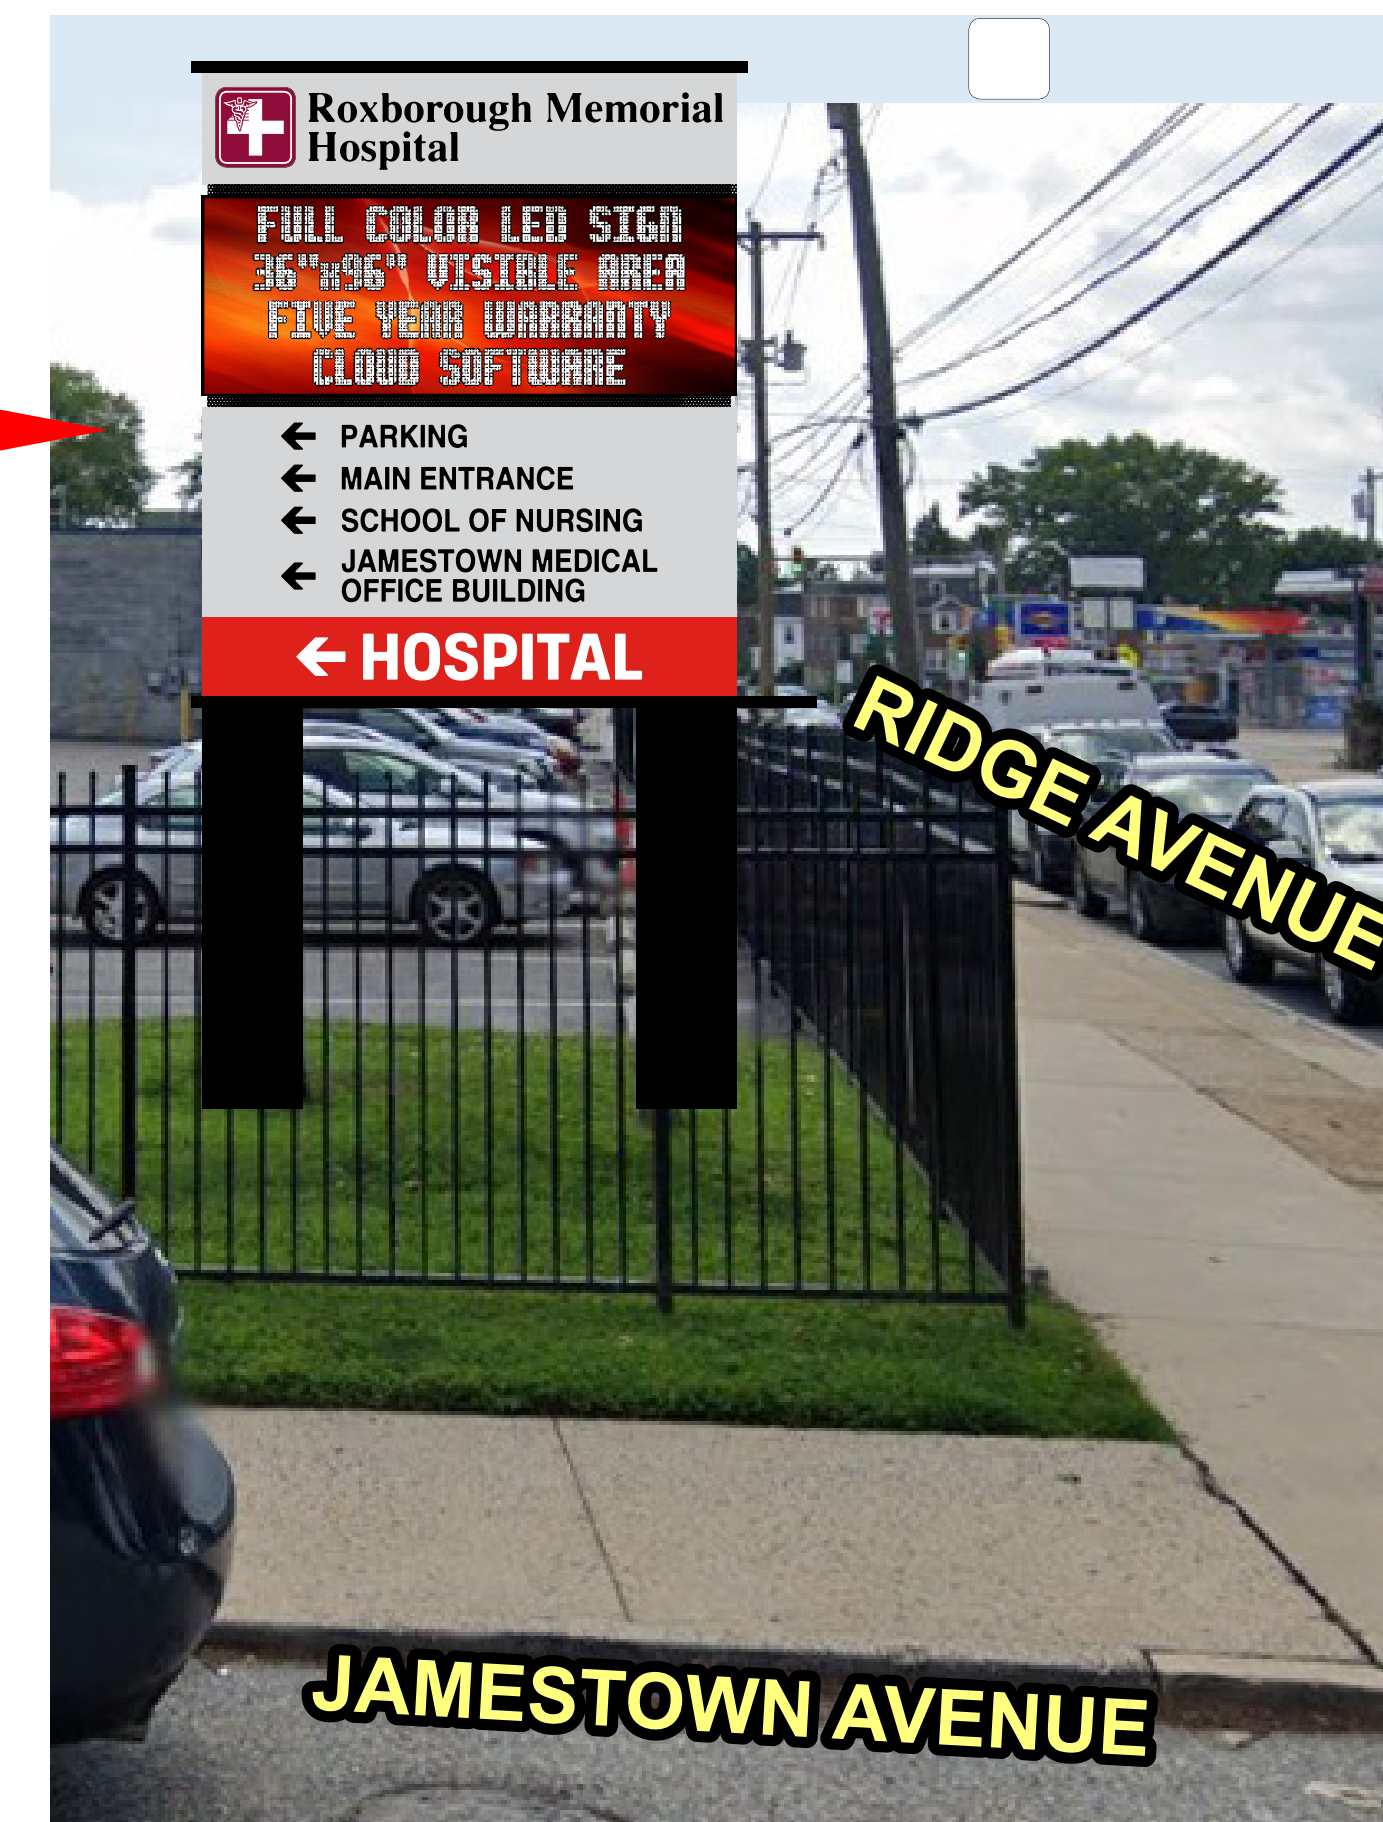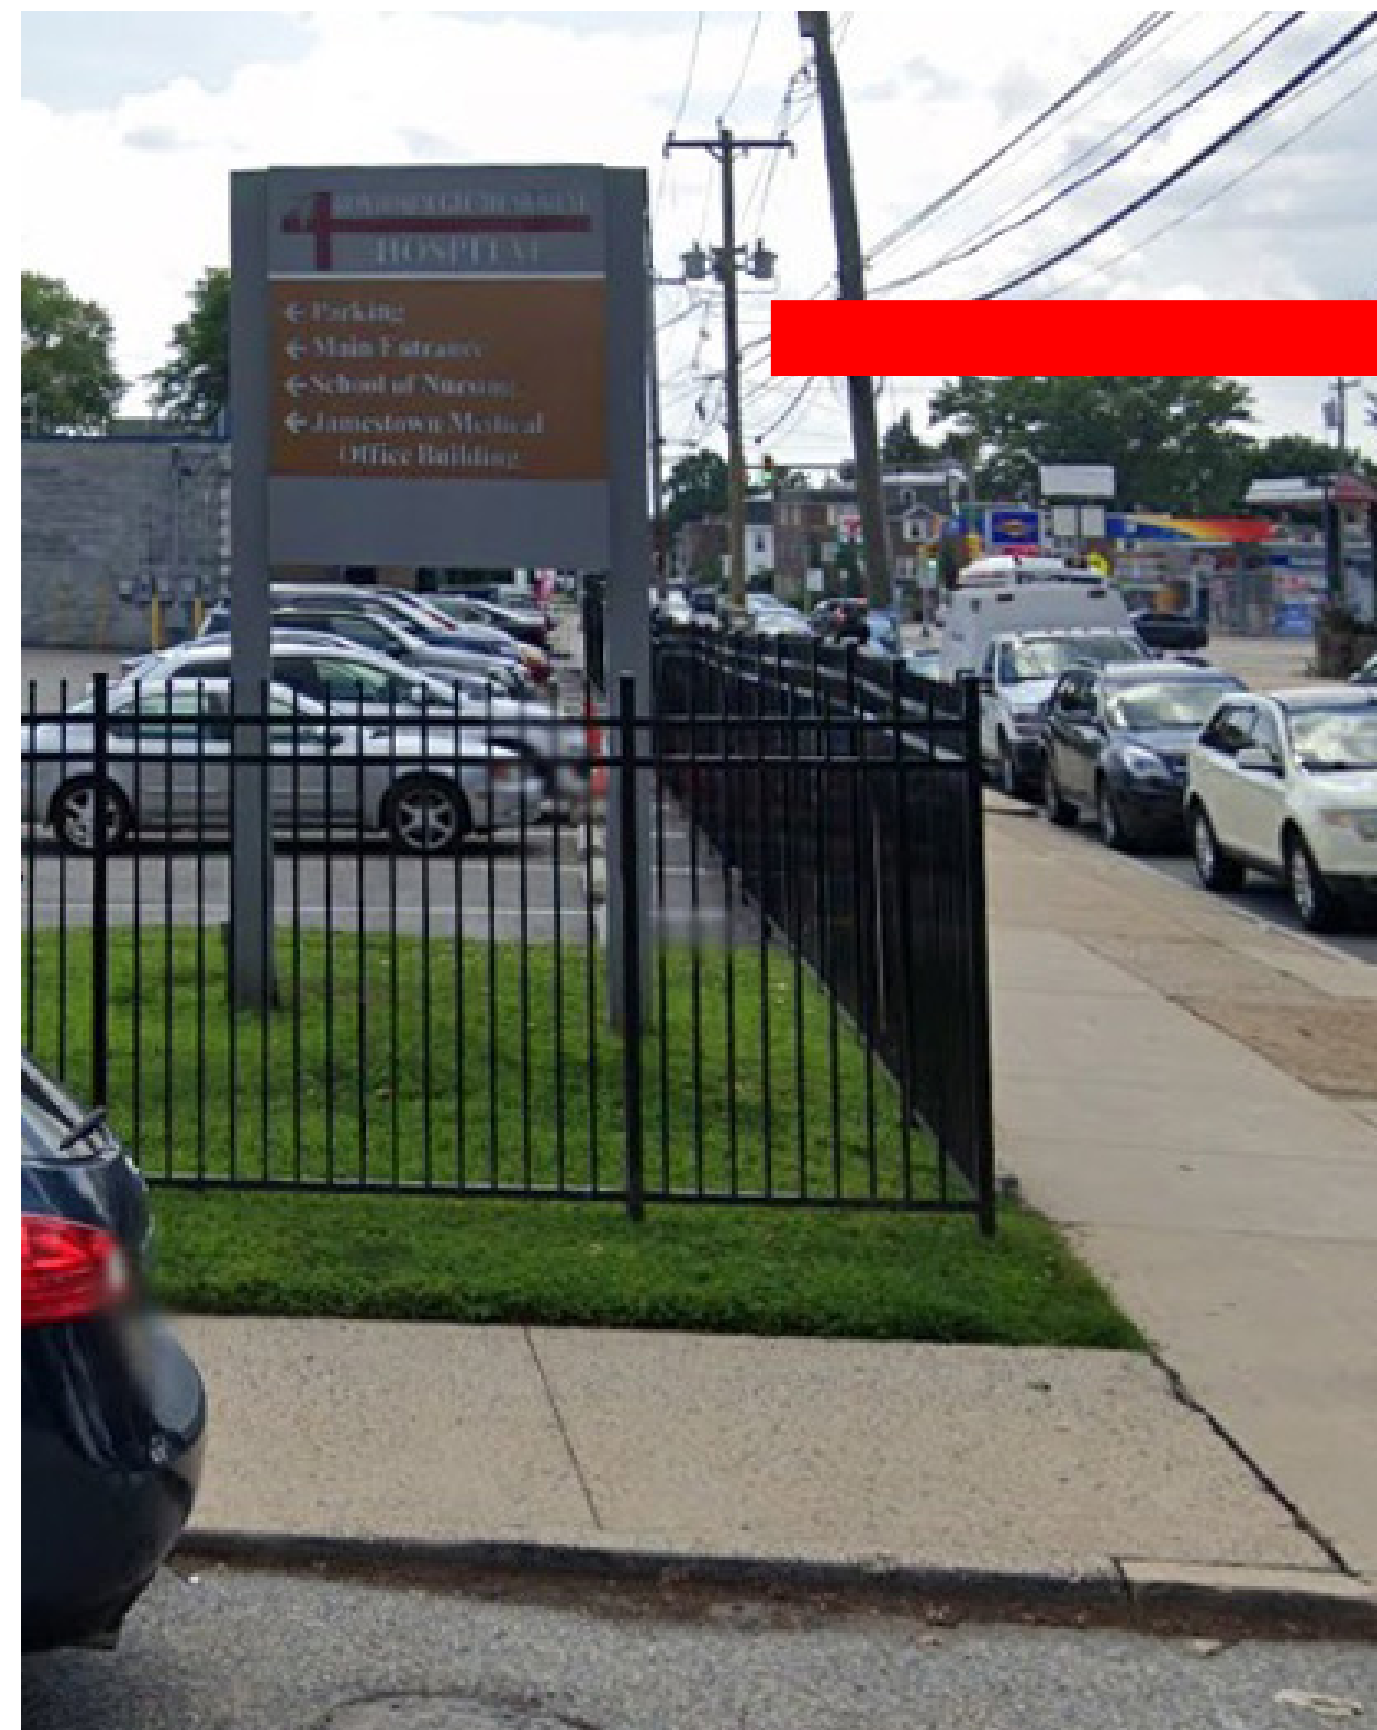

PROJECT NAME	PROJECT ADDRESS	PLAN NUMBER	DATE
Roxborough Memorial Hospital	505-15 Jamestown Avenue Philadelphia, PA 19128	Z-03	4/22/25

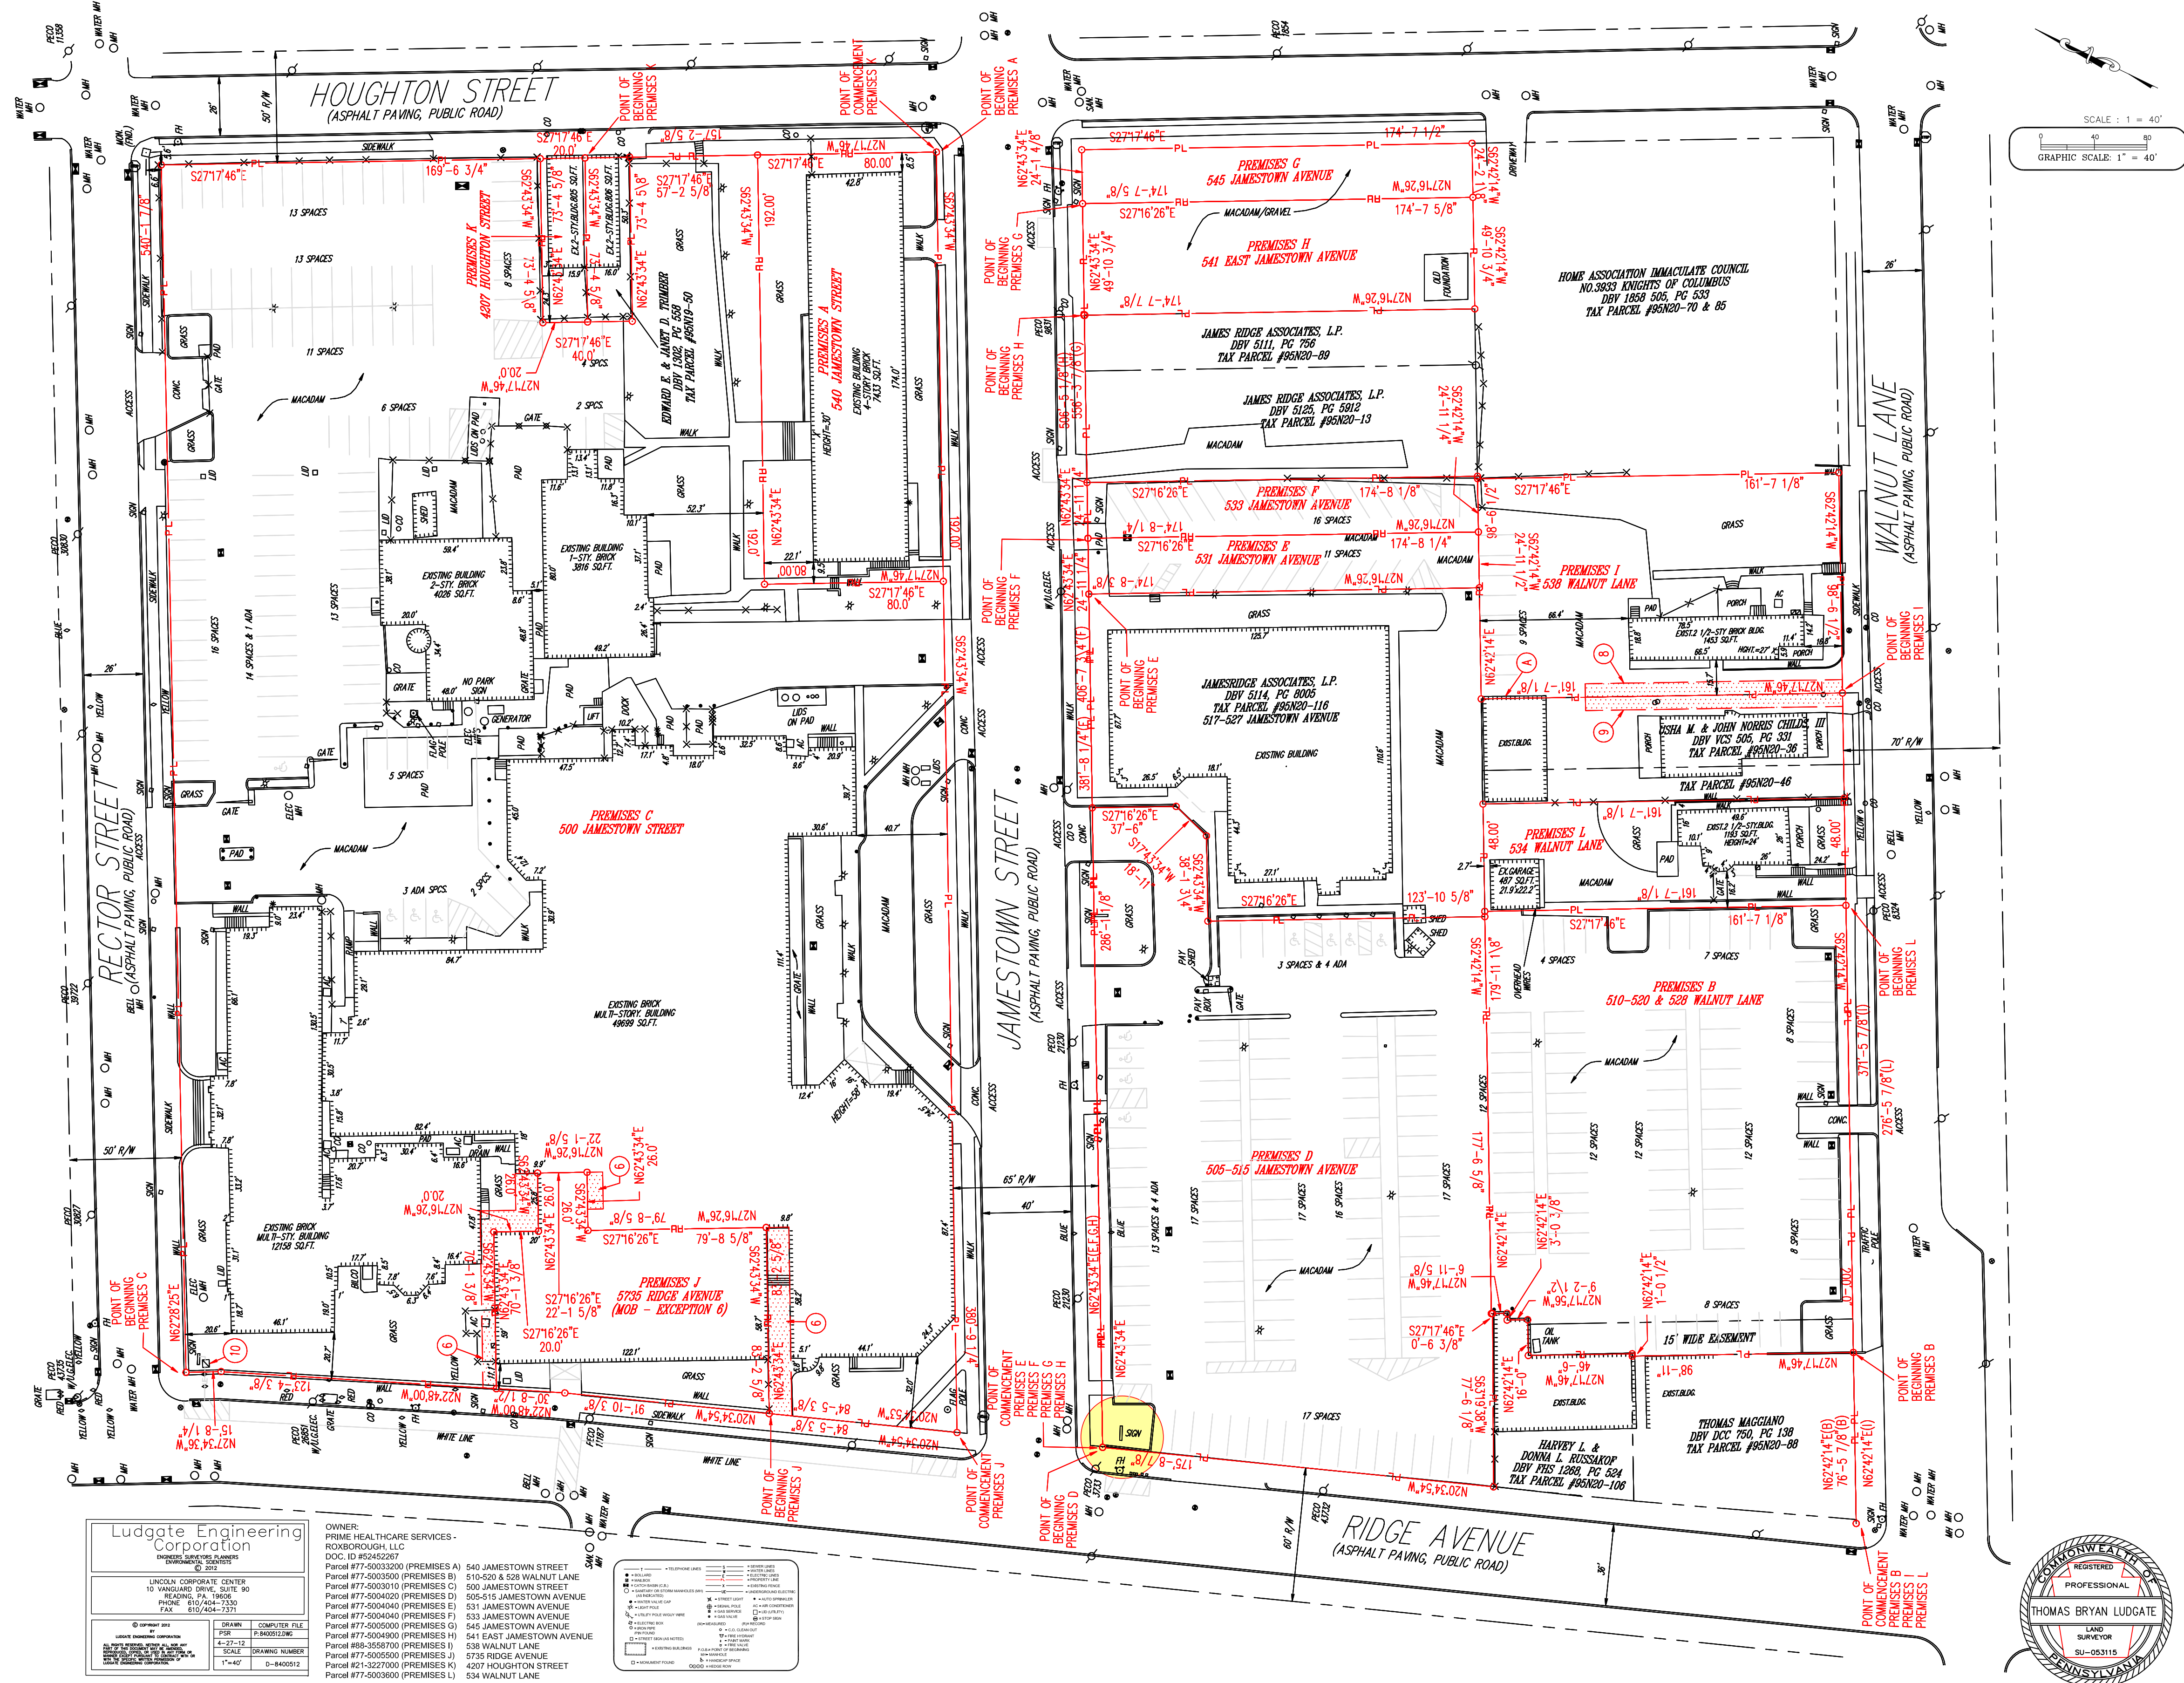

(1) 9' x 8' = 72 sq. ft. double-sided illuminated sign installed on existing poles
- to include a 3' x 8' = 24 sq. ft. LED message board

PROJECT NAME	PROJECT ADDRESS	PLAN NUMBER	DATE
Roxborough Memorial Hospital	505-15 Jamestown Avenue Philadelphia, PA 19128	Z-01	4/22/25



ROXBOROUGH MEMORIAL HOSPITAL

Parking →

Main Entrance →

School of Nursing →

Jamestown Medical →

Office Building

Emergency ↑



ROXBOROUGH
MEMORIAL HOSPITAL



Suburban
Community Hospital


3D Mammography

Medical Pavilion 2705



Fox Chase Cancer Center | East Norriton



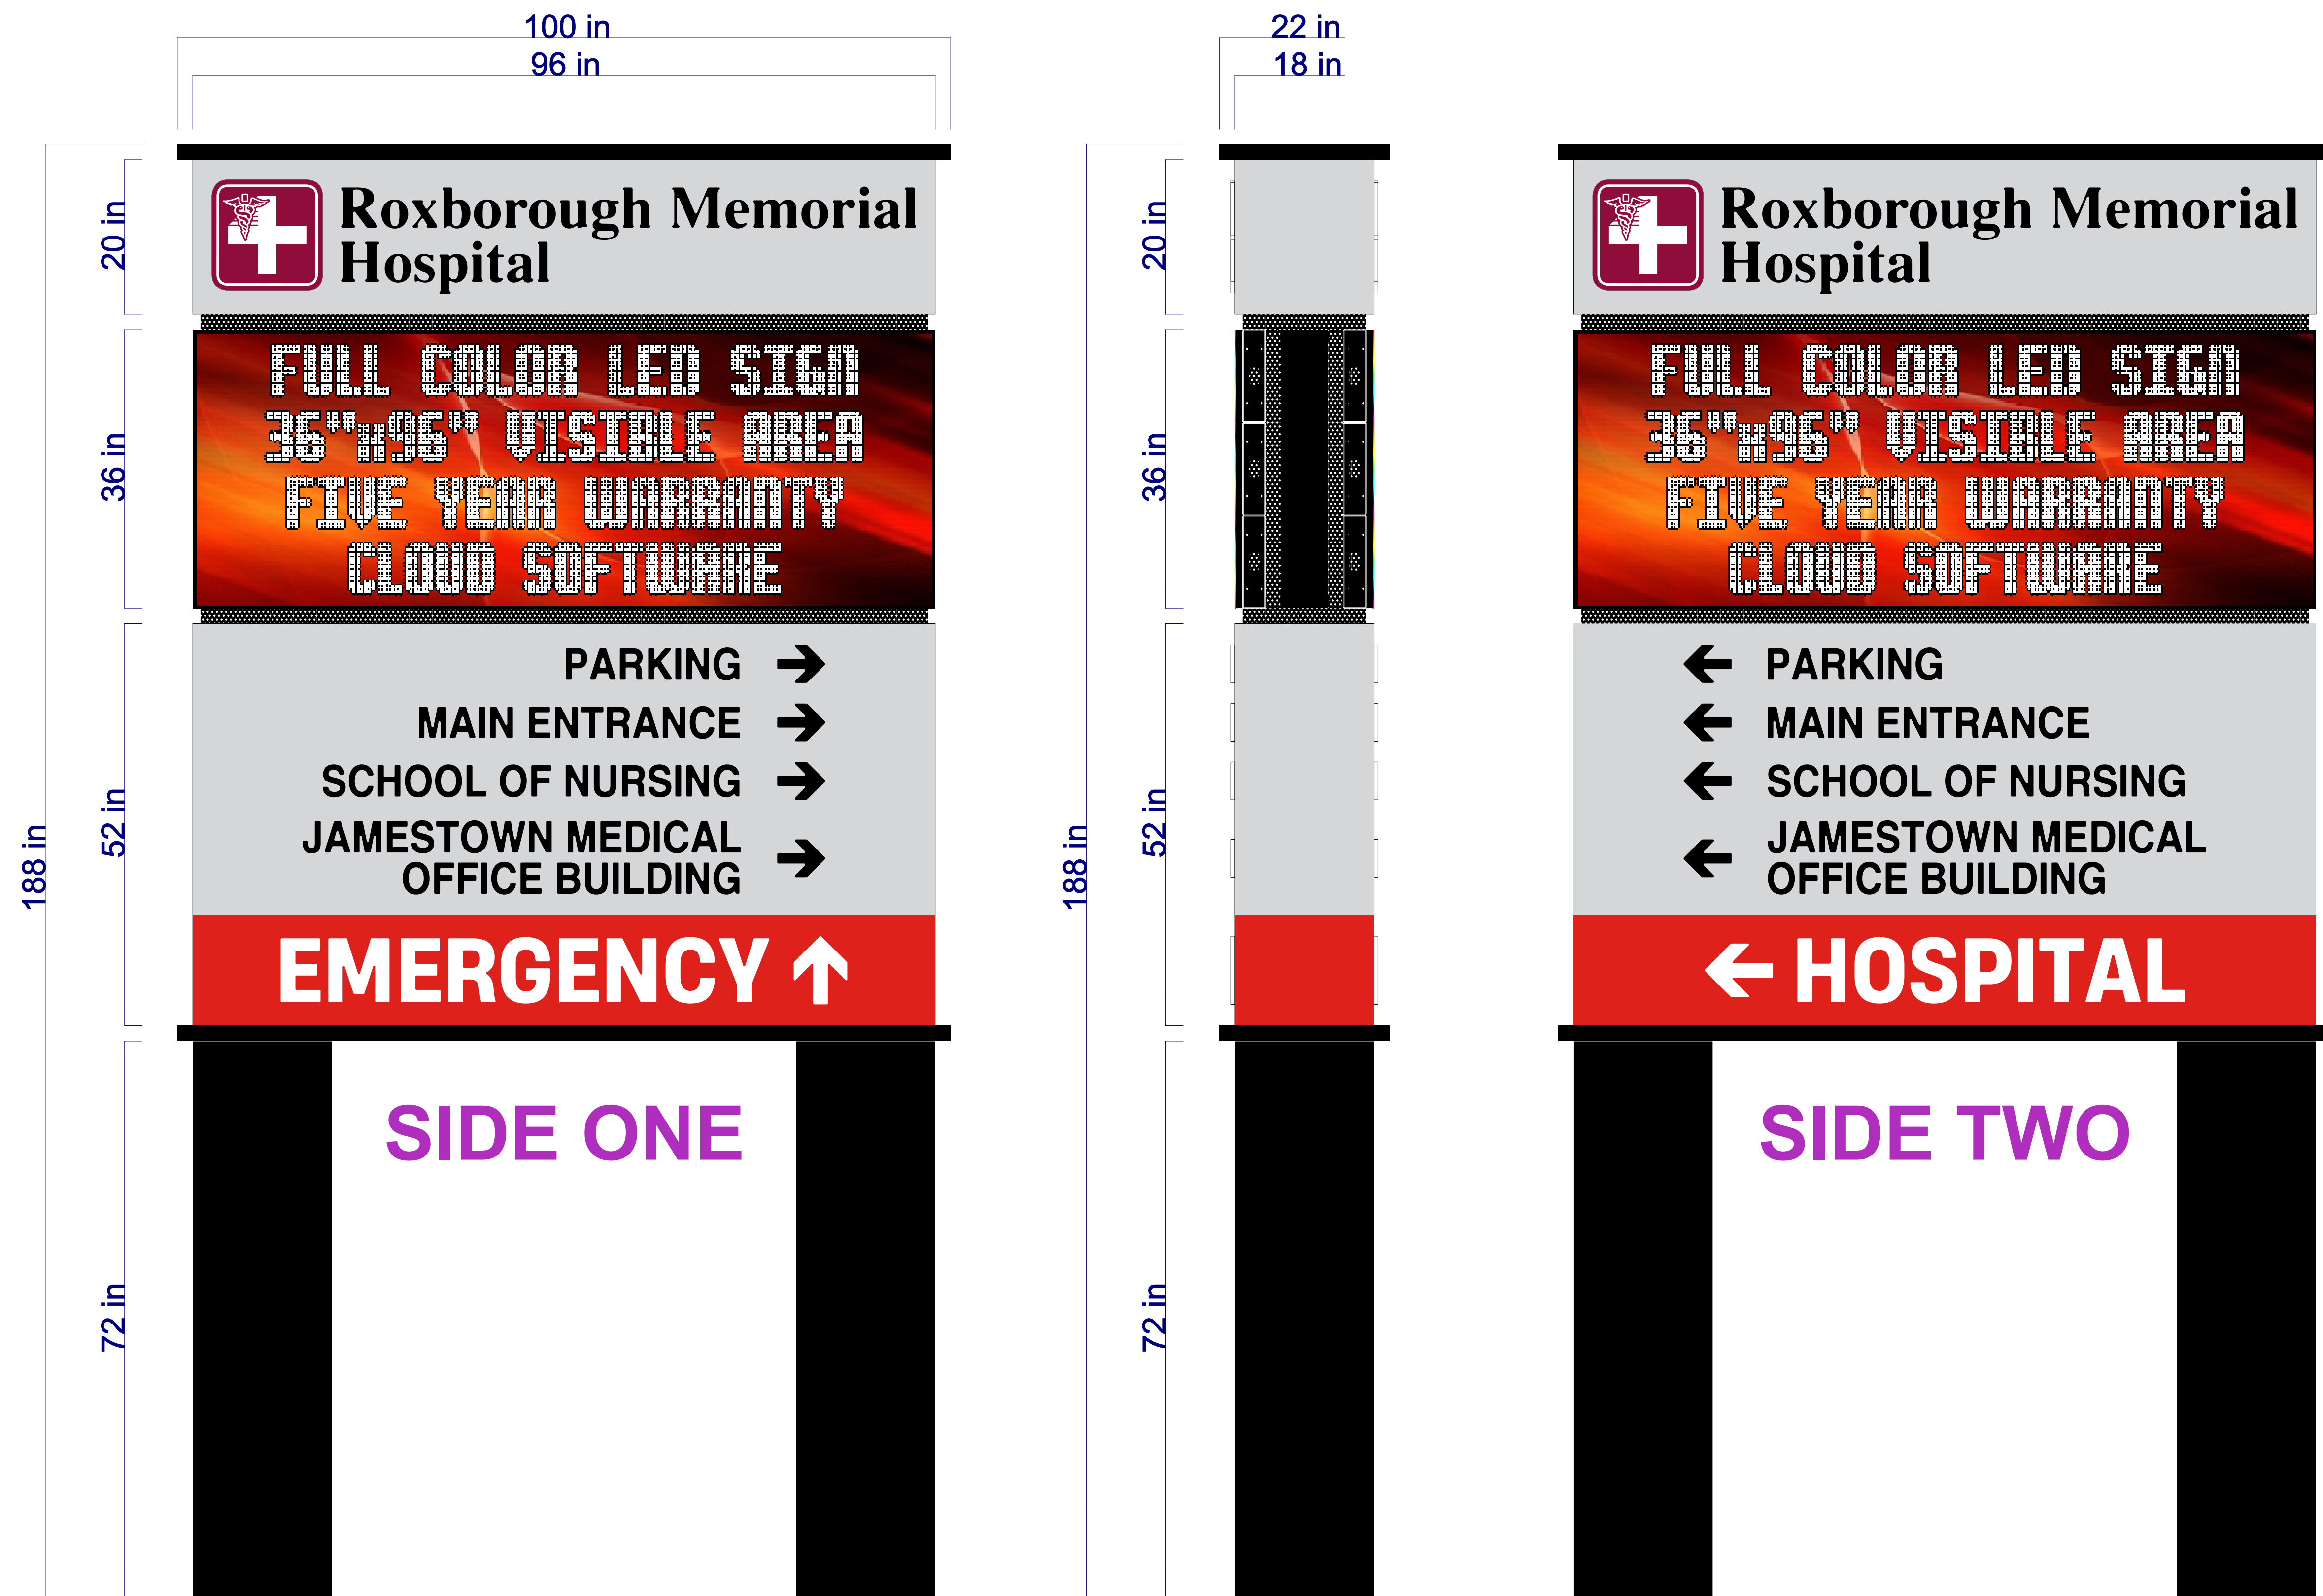

(1) 9' x 8' = 72 sq. ft. double-sided illuminated sign installed on existing poles
 - to include a 3' x 8' = 24 sq. ft. LED message board

PROJECT NAME	PROJECT ADDRESS	PLAN NUMBER	DATE
Roxborough Memorial Hospital	505-15 Jamestown Avenue Philadelphia, PA 19128	Z-02	4/22/25