



1/4" = 1'-0" A100
00 - Basement 1

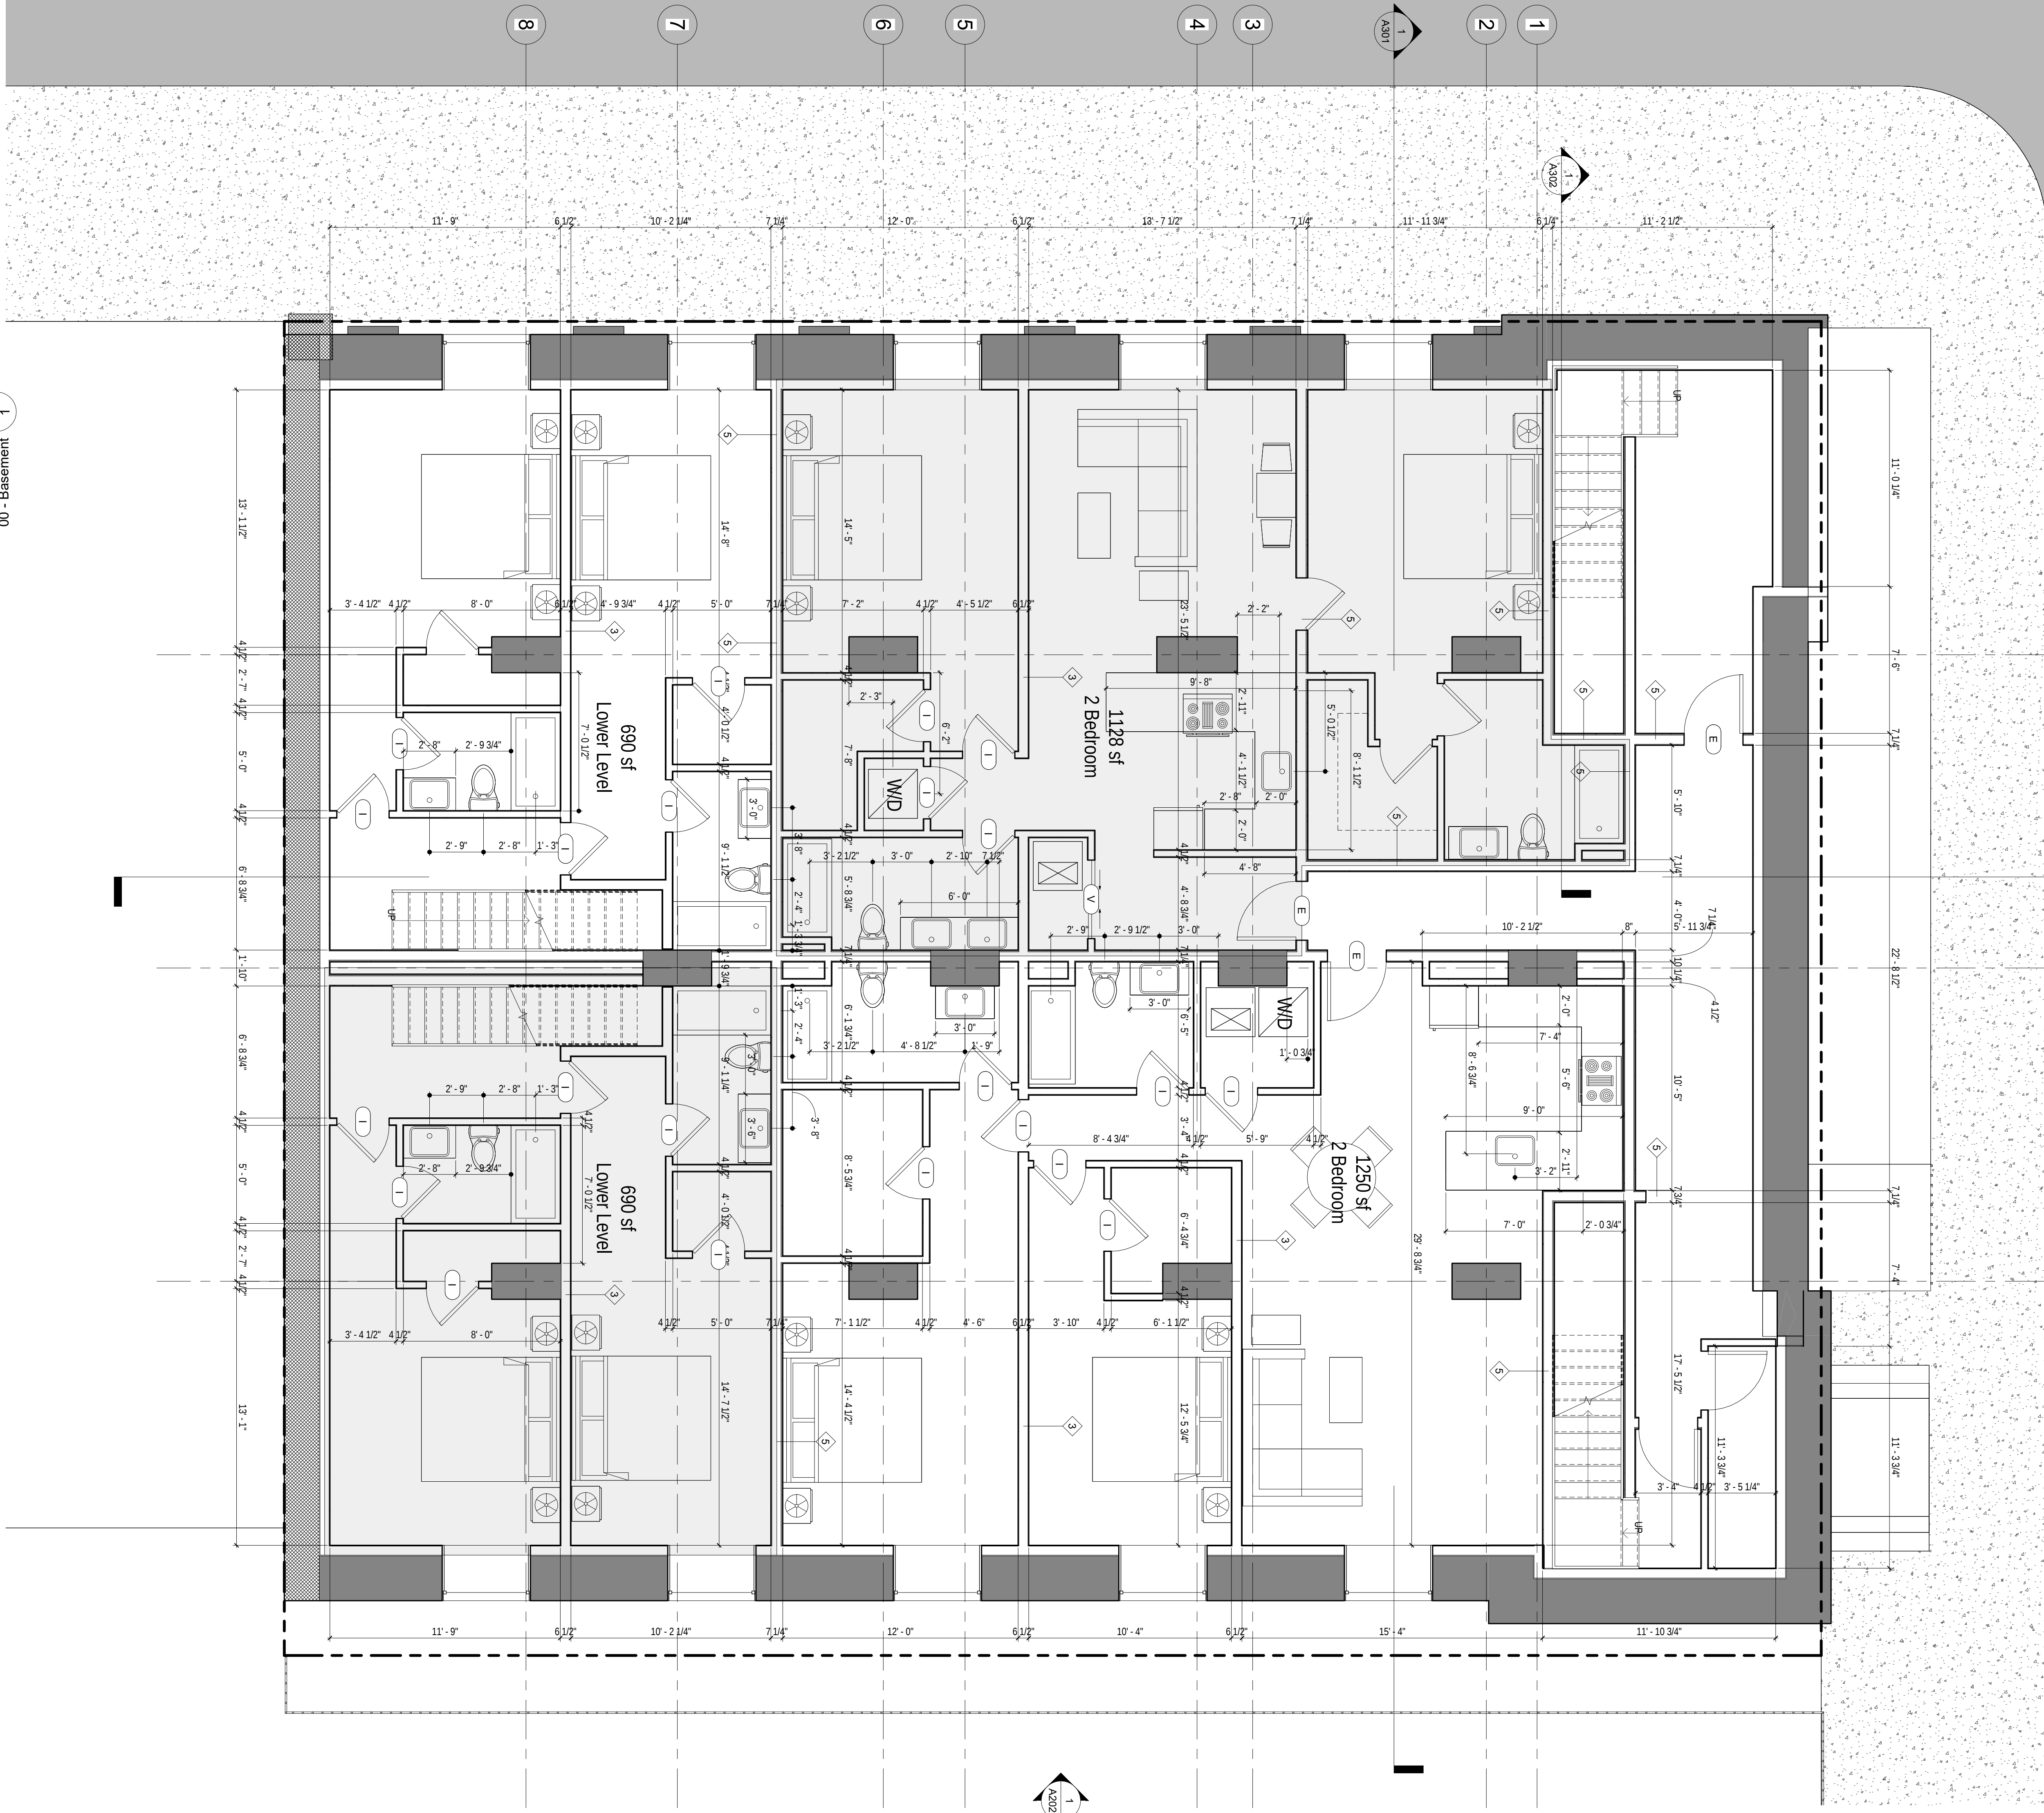

412 SOUTH 2nd STREET
PHILADELPHIA, PA 19147
267.909.0004
WWW.AMBITARCHITECTURE.COM

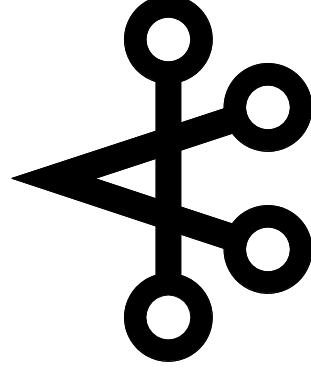

AMBIT
ARCHITECTURE


#	DATE	REVISION
1	2/25/2018	PRELIM
2	3/1/2018	REVISED
3	3/1/2018	PERMIT REV. 2

Residential Conversion:
1730 Wharton Street
Philadelphia, PA 19125

A100



412 SOUTH 2nd STREET
PHILADELPHIA, PA 19147
267.909.0004
WWW.AMBITARCHITECTURE.COM

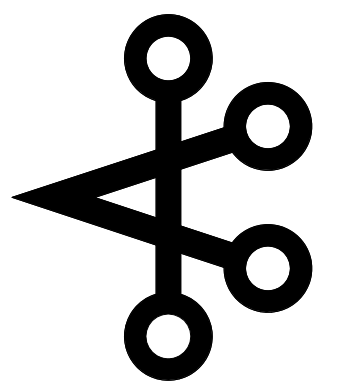


AMBIT
ARCHITECTURE

#	DATE	REVISION
1	2/20/2018	PROJING
2	1/11/2022	REVISED
3	1/11/2022	PERMIT ENV. 2

Residential Conversion:
1730 Wharton Street
Philadelphia, PA 19125

A101

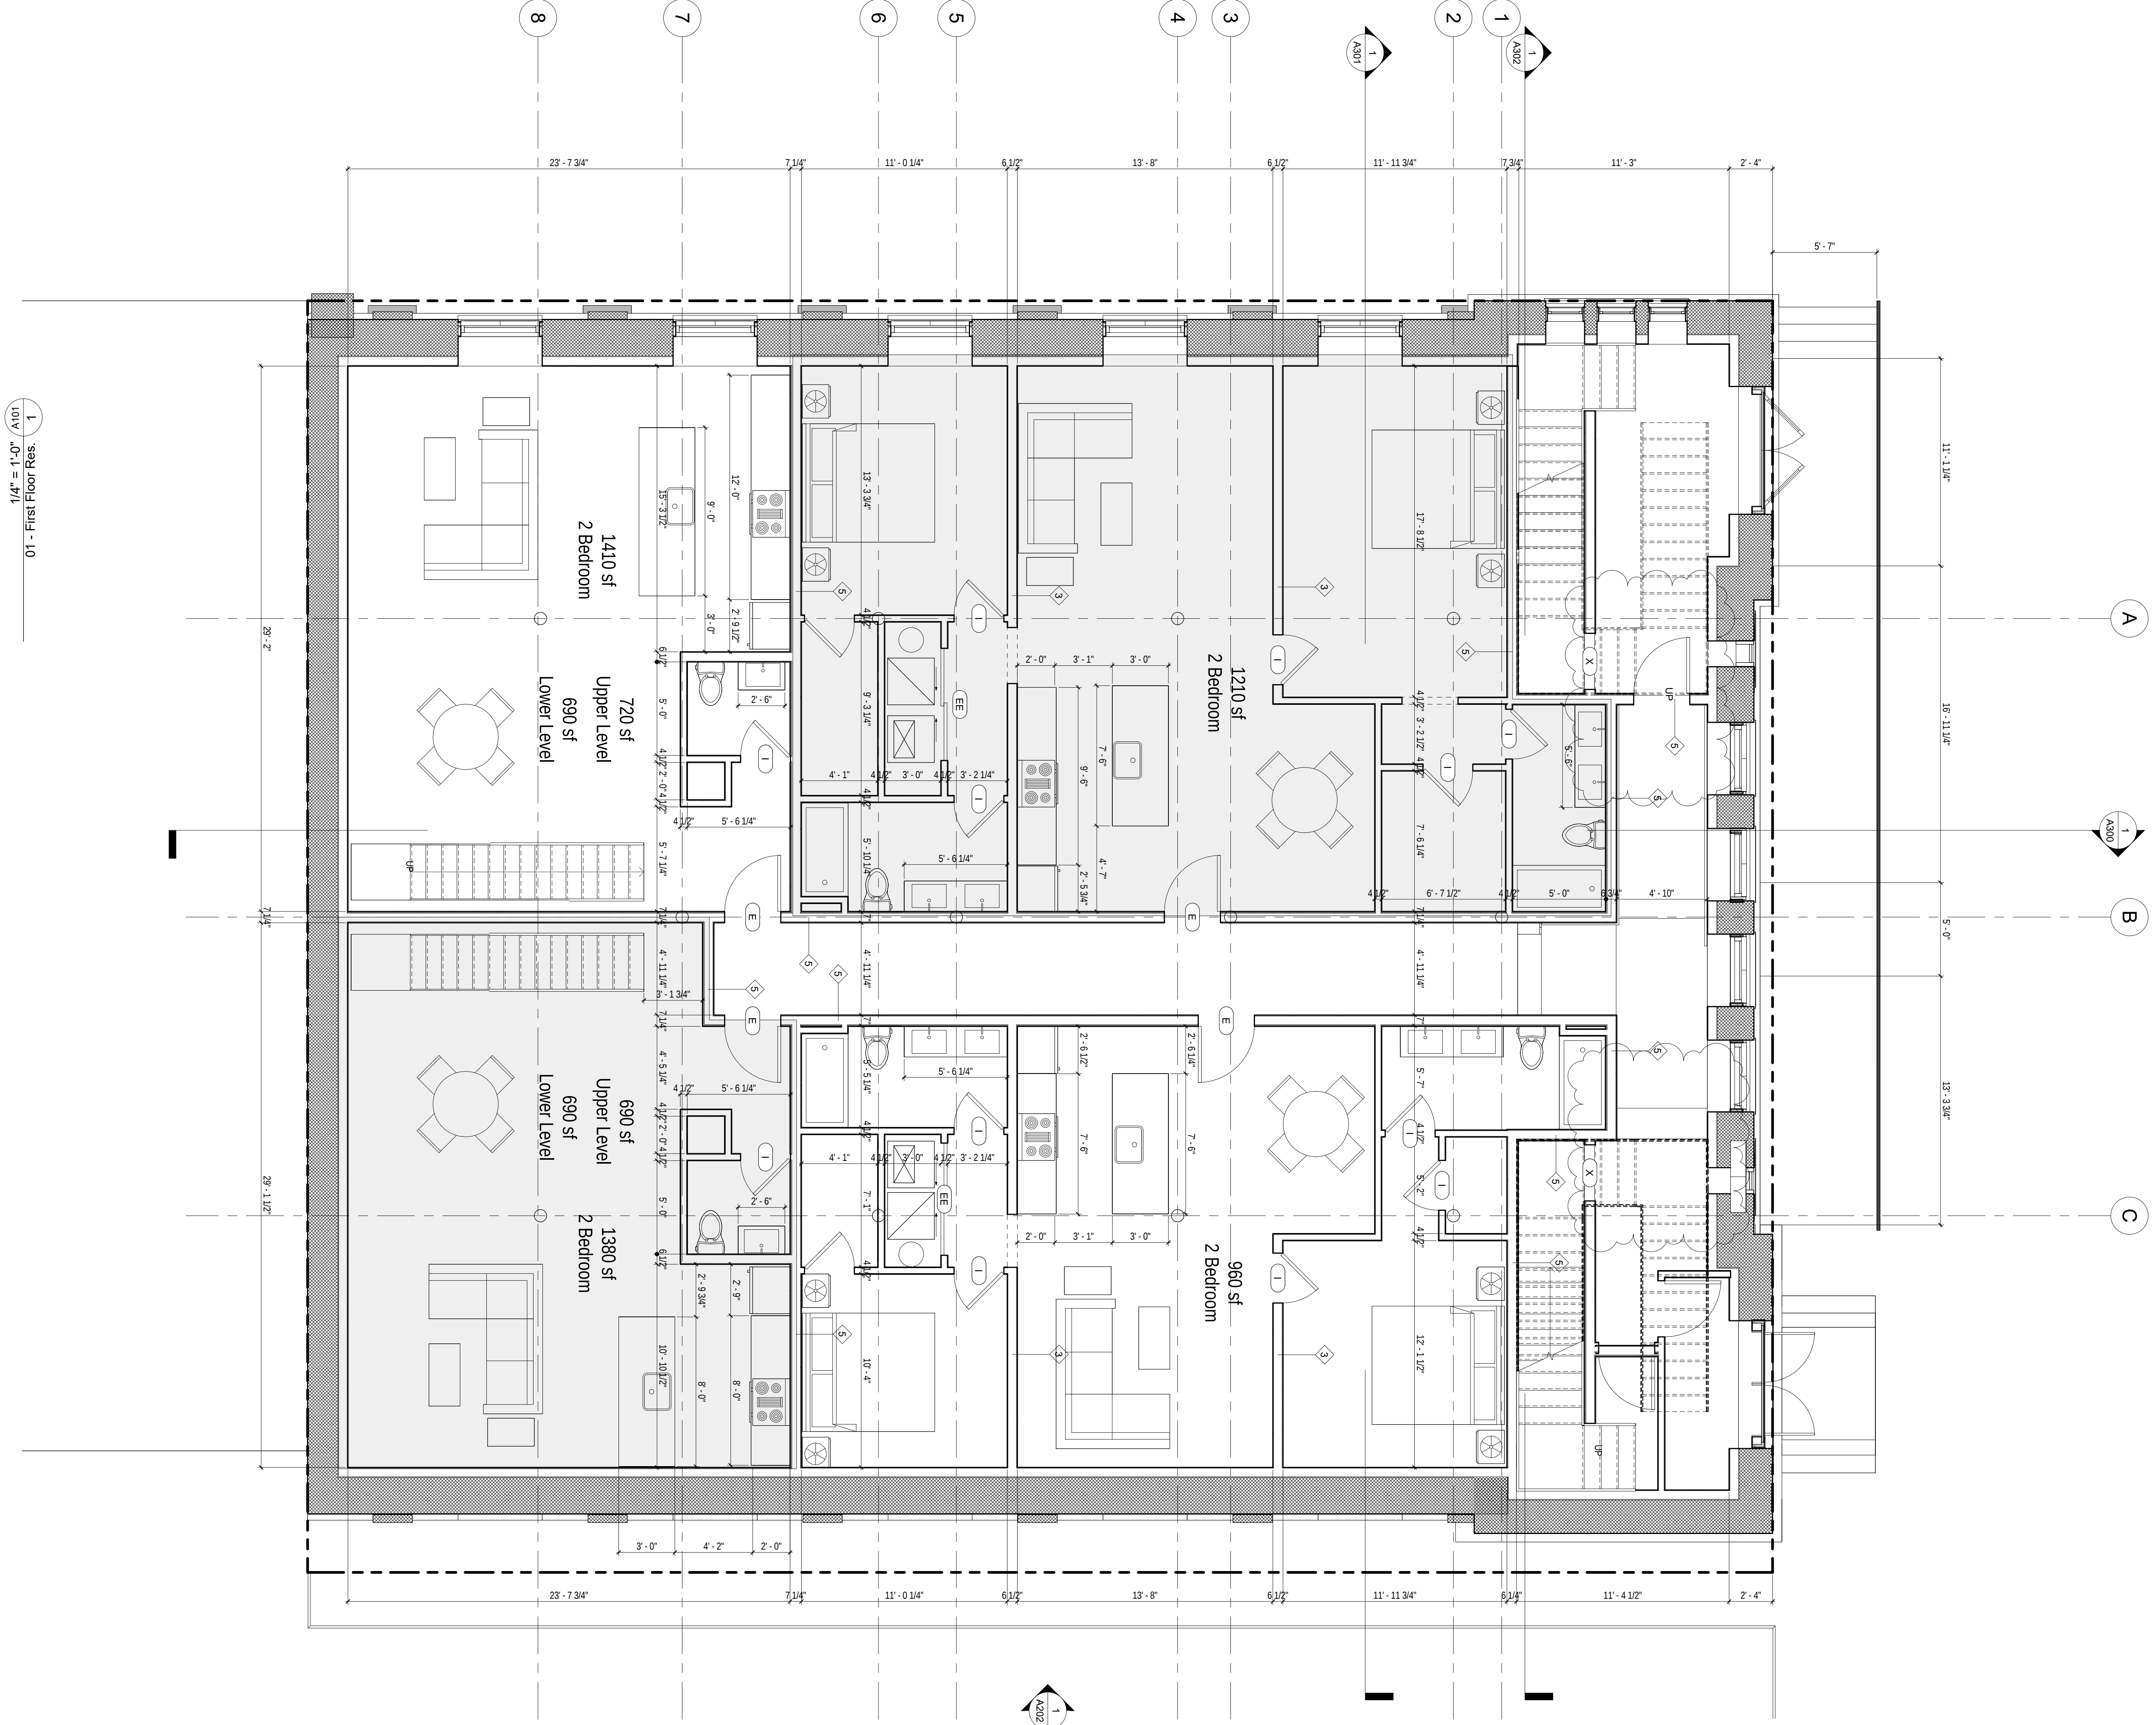




#	DATE	REVISION
2	1/15/21	Issued
3	2/2/22	Permit Rev 2


Residential Conversion:
1730 Wharton Street
Philadelphia, PA 19125

A102



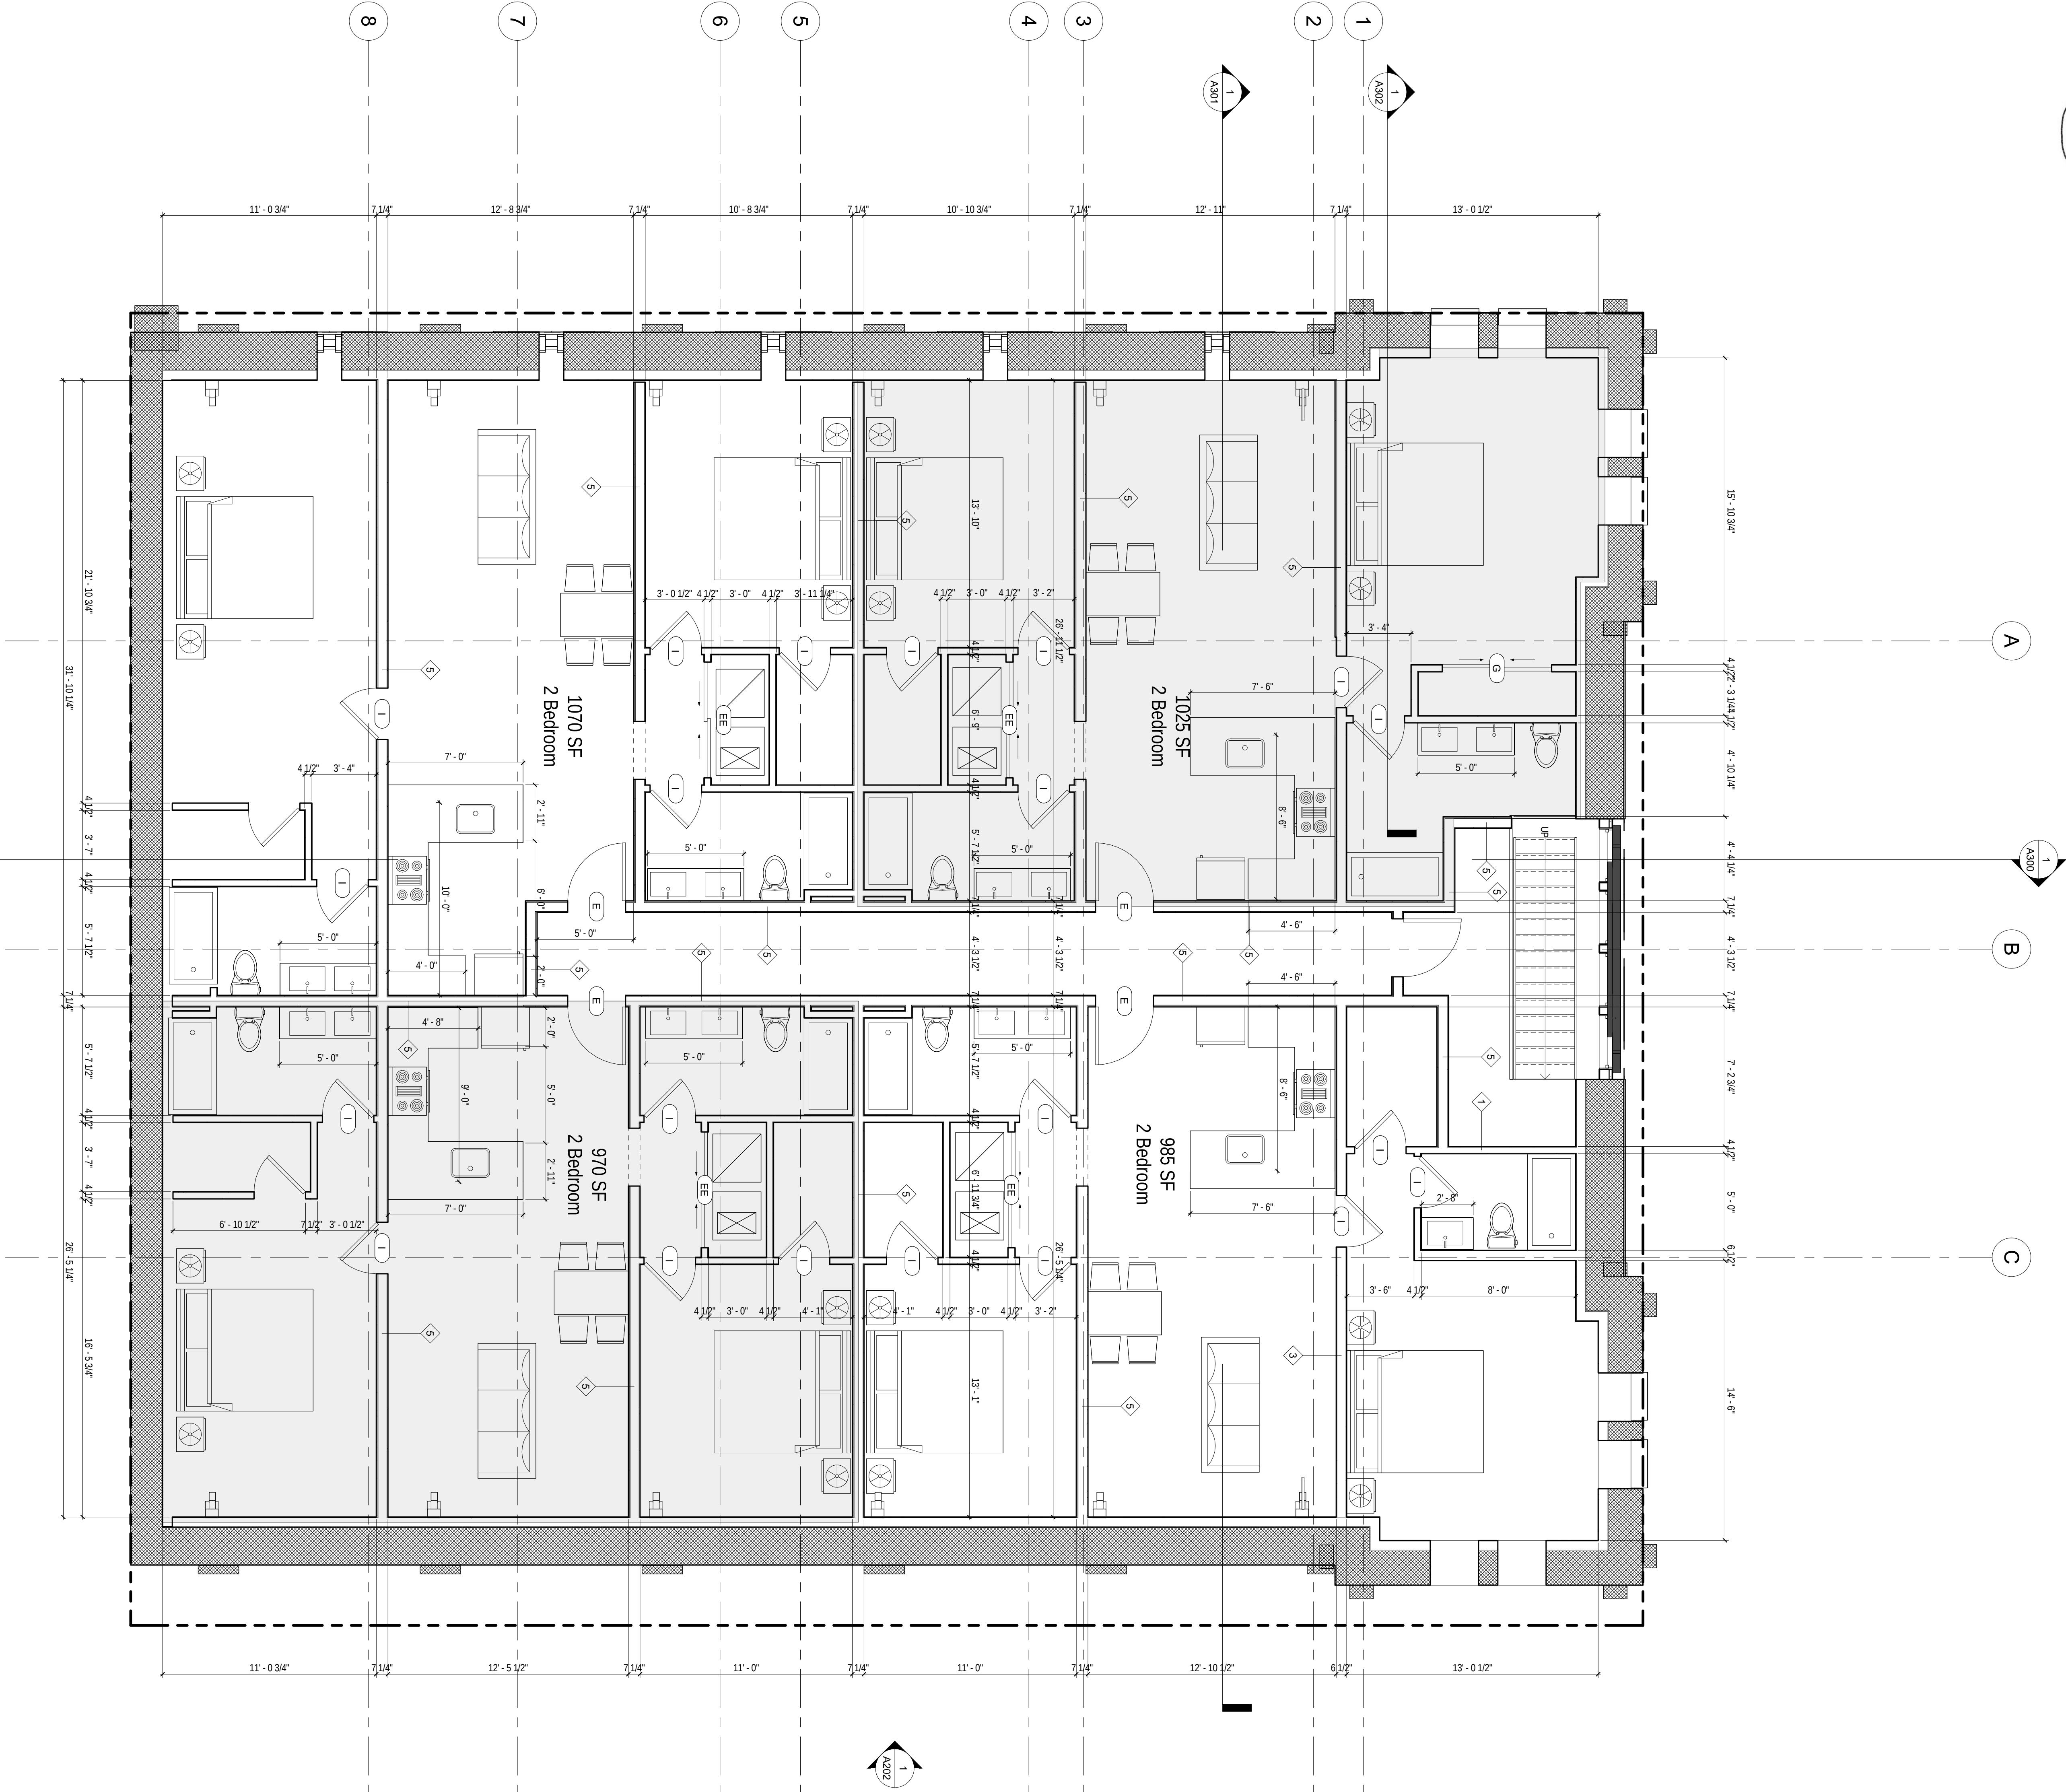

412 SOUTH 2nd STREET
PHILADELPHIA, PA 19147
267.909.0004
WWW.AMBITARCHITECTURE.COM

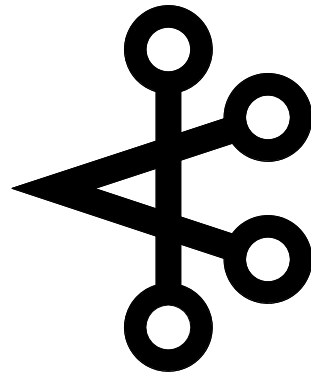


AMBIT
ARCHITECTURE

REVISION	DATE	BY	CHKD	APPD
1	10/12/2023	RDV		
2	10/12/2023	RDV		
3	10/12/2023	RDV		

Residential Conversion:
1730 Wharton Street
Philadelphia, PA 19125



412 SOUTH 2nd STREET
PHILADELPHIA, PA 19147
267.909.0004
WWW.AMBITARCHITECTURE.COM

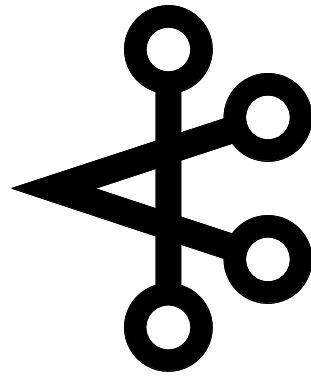


AMBIT
ARCHITECTURE

#	DATE	REVISION
1	07/20/21	1. EXIST. INSURD
2	08/24/21	2. PERMIT TWO 2
3		

Residential Conversion:
1730 Wharton Street
Philadelphia, PA 19125


A104

A

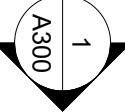


B

C

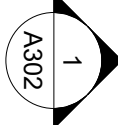

1

2

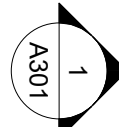

3


4

5

6

7

8

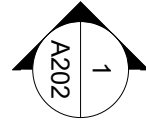


1

1/4" = 1'-0" A104
ROOF PLAN 1


Exterior condensing or other HVAC units are installed in
inconspicuous locations with preference for the ground

#	DATE	REVISION
2	3/25/21	ISSUED

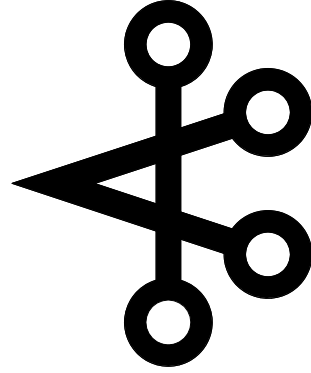



412 SOUTH 2nd STREET
PHILADELPHIA, PA 19147
267.909.0004
WWW.AMBITARCHITECTURE.COM

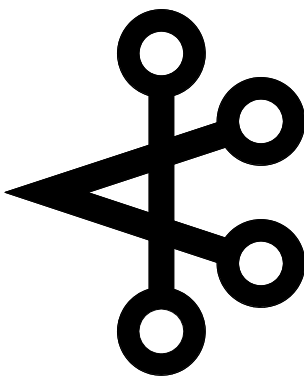


AMBIT
ARCHITECTURE

#	DATE	REVISION
1	2/20/2018	PROJING
2	1/14/2020	REVISED
3	2/20/2020	REVISED

Residential Conversion:
1730 Wharton Street
Philadelphia, PA 19125

A200

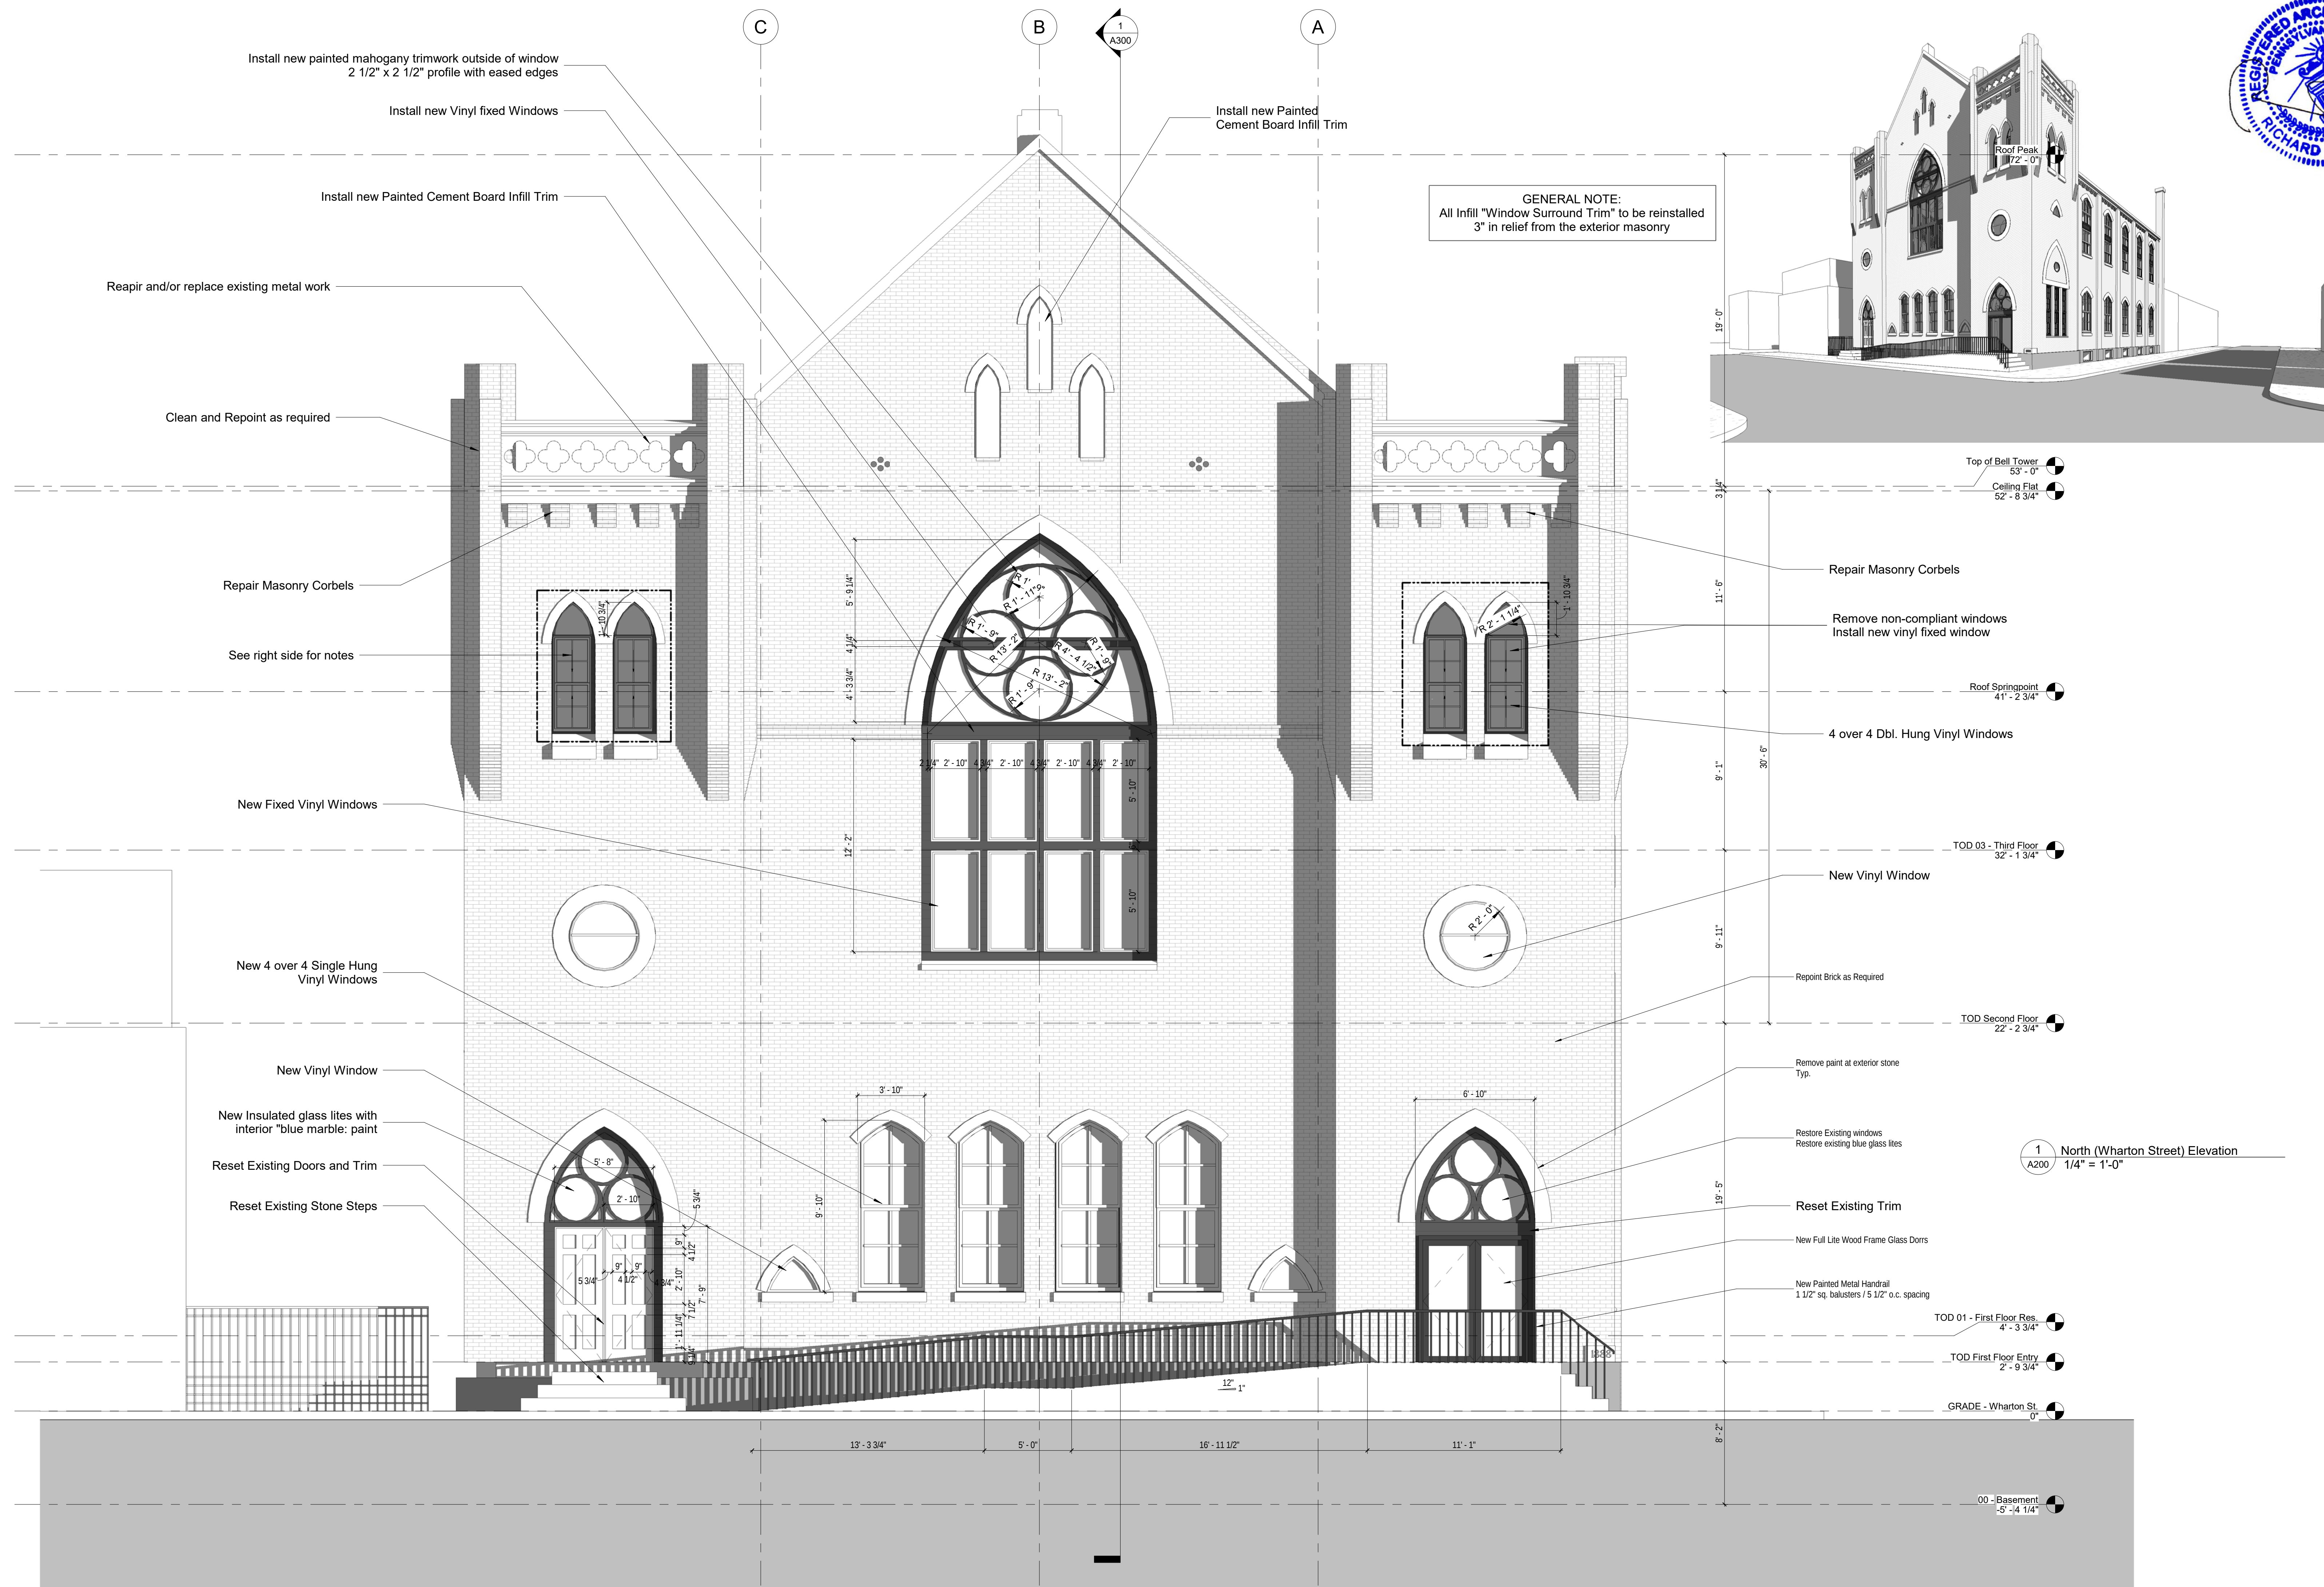




#	DATE	REVISION
1	2/2/2018	PRICING
2	3/15/2019	5/8/19 Issued
3	2/2/22	Permit Rev 2.

Residential Conversion:
1730 Wharton Street
Philadelphia, PA 19125

A201

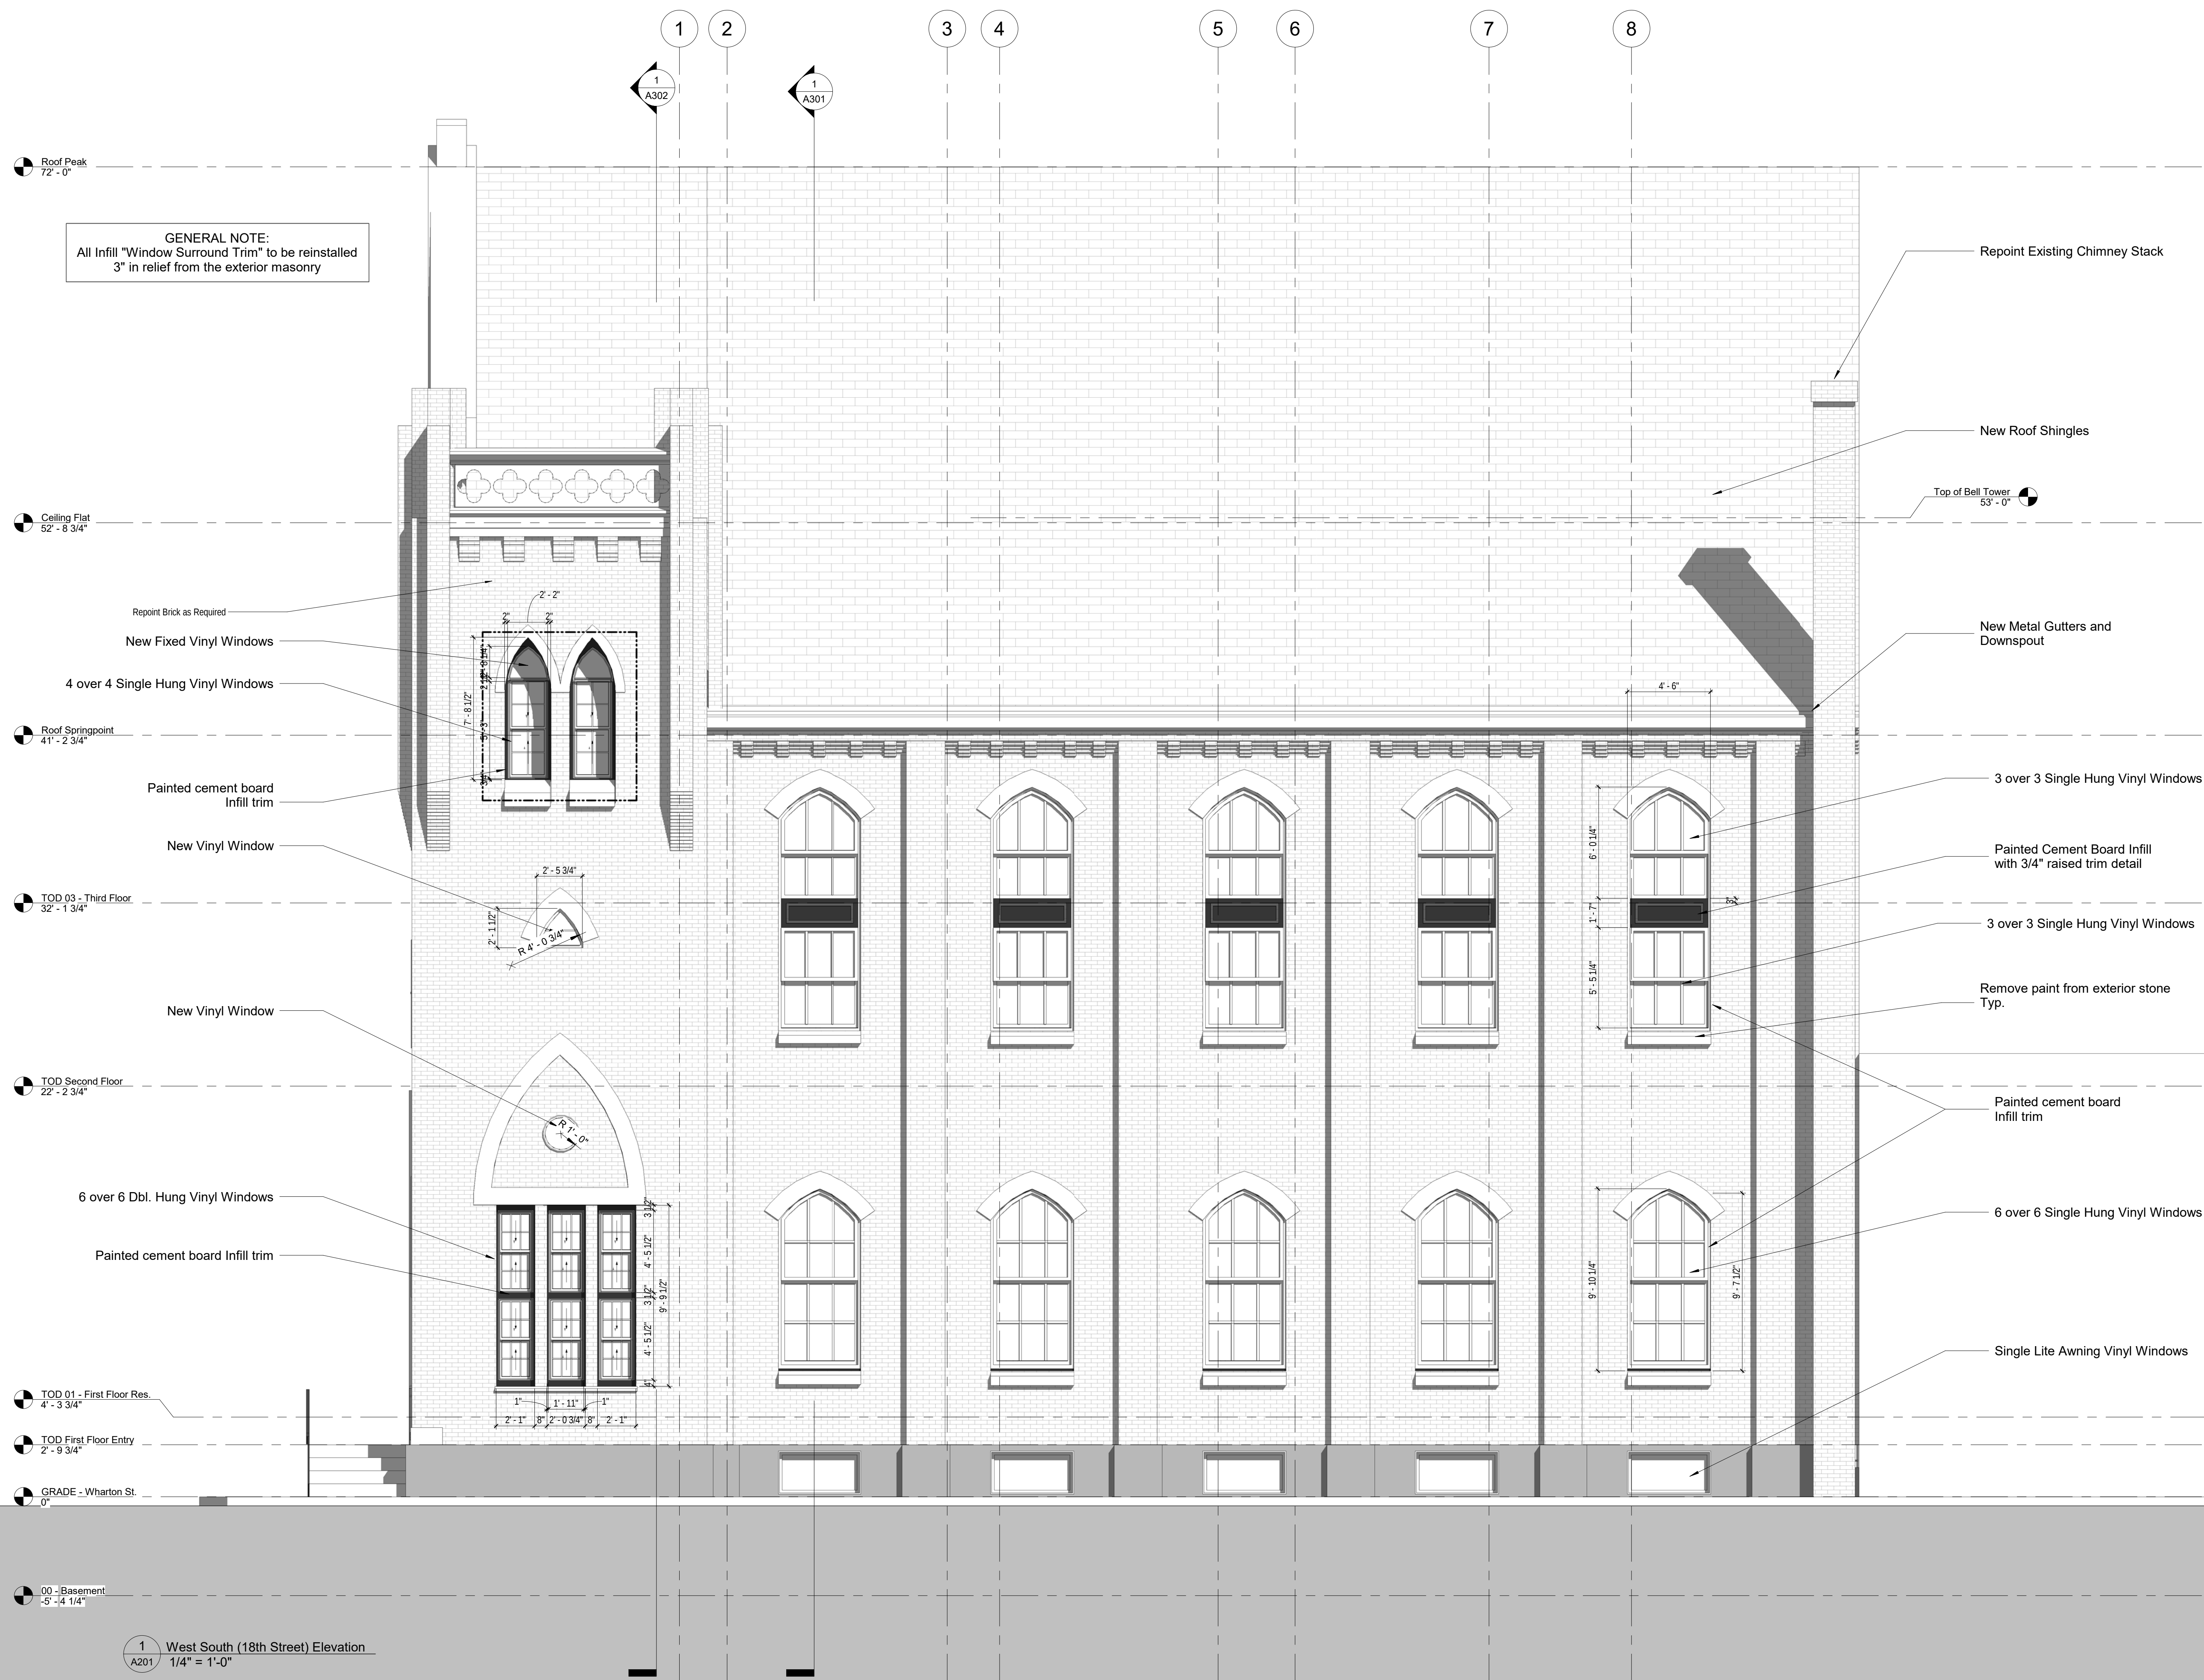





#	DATE	REVISION
2	1/15/21	Issued
3	2/2/22	Permit Rev 2


Residential Conversion:
1730 Wharton Street
Philadelphia, PA 19125

A202

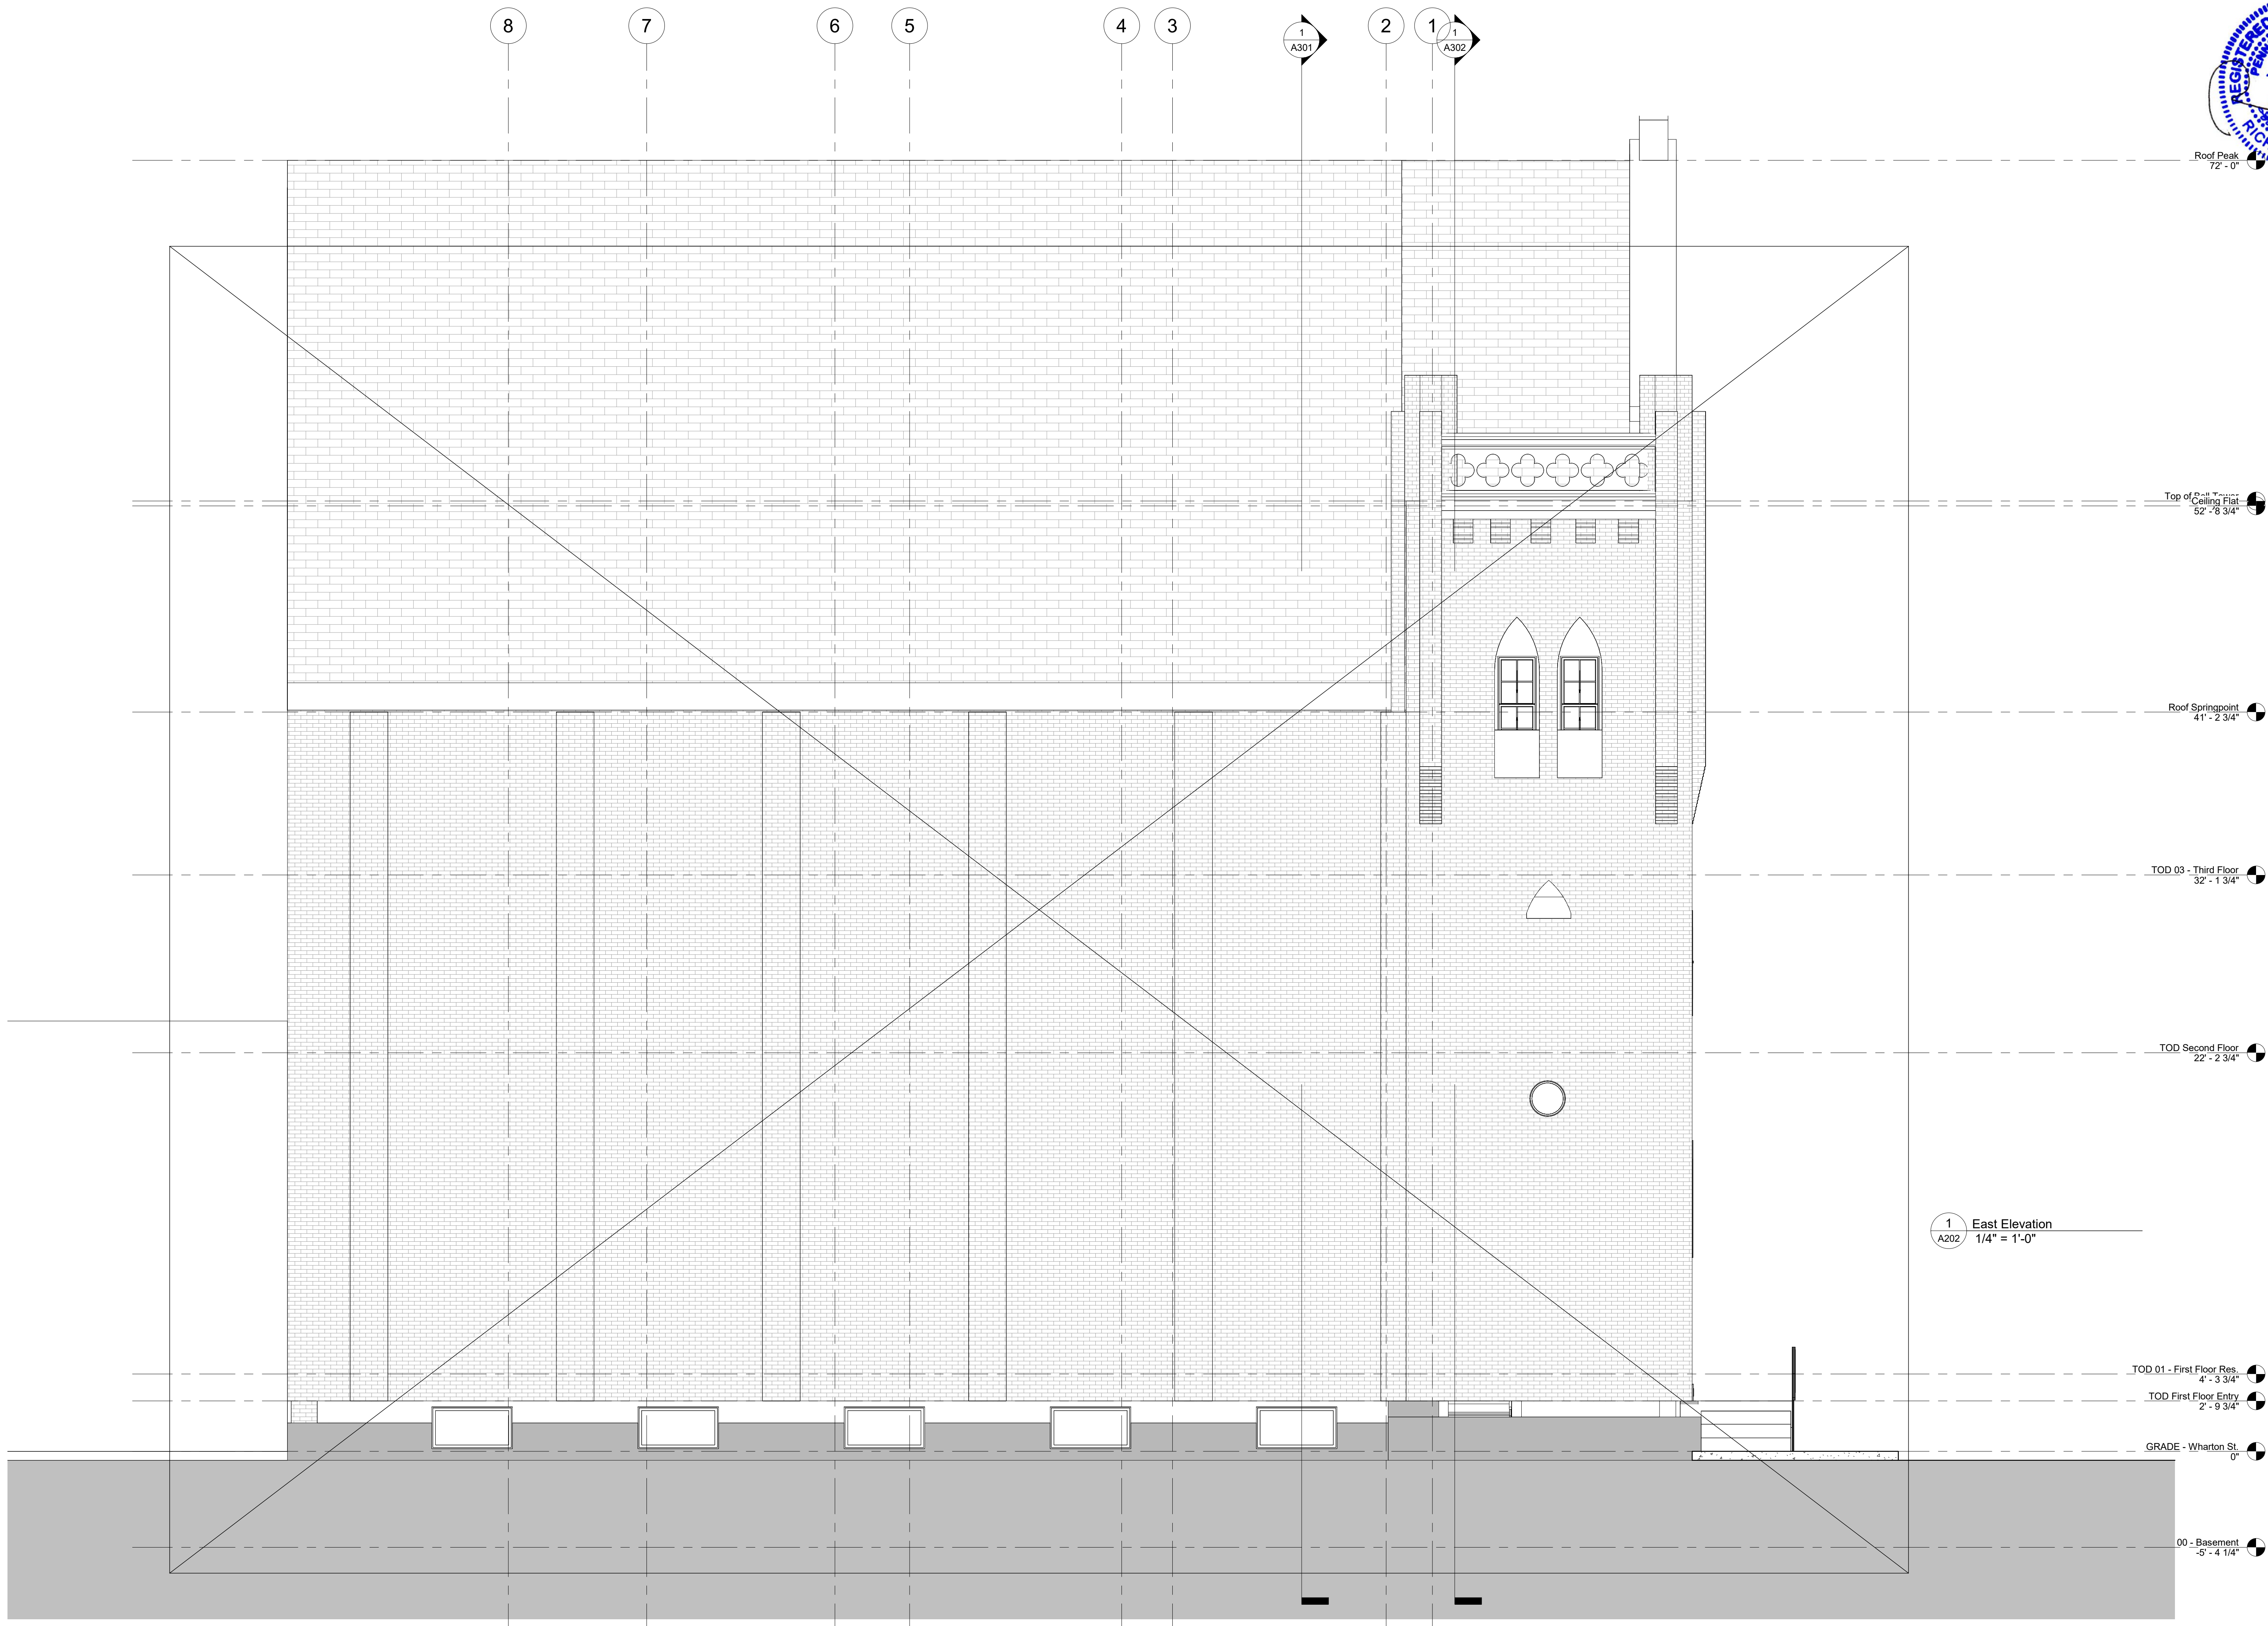

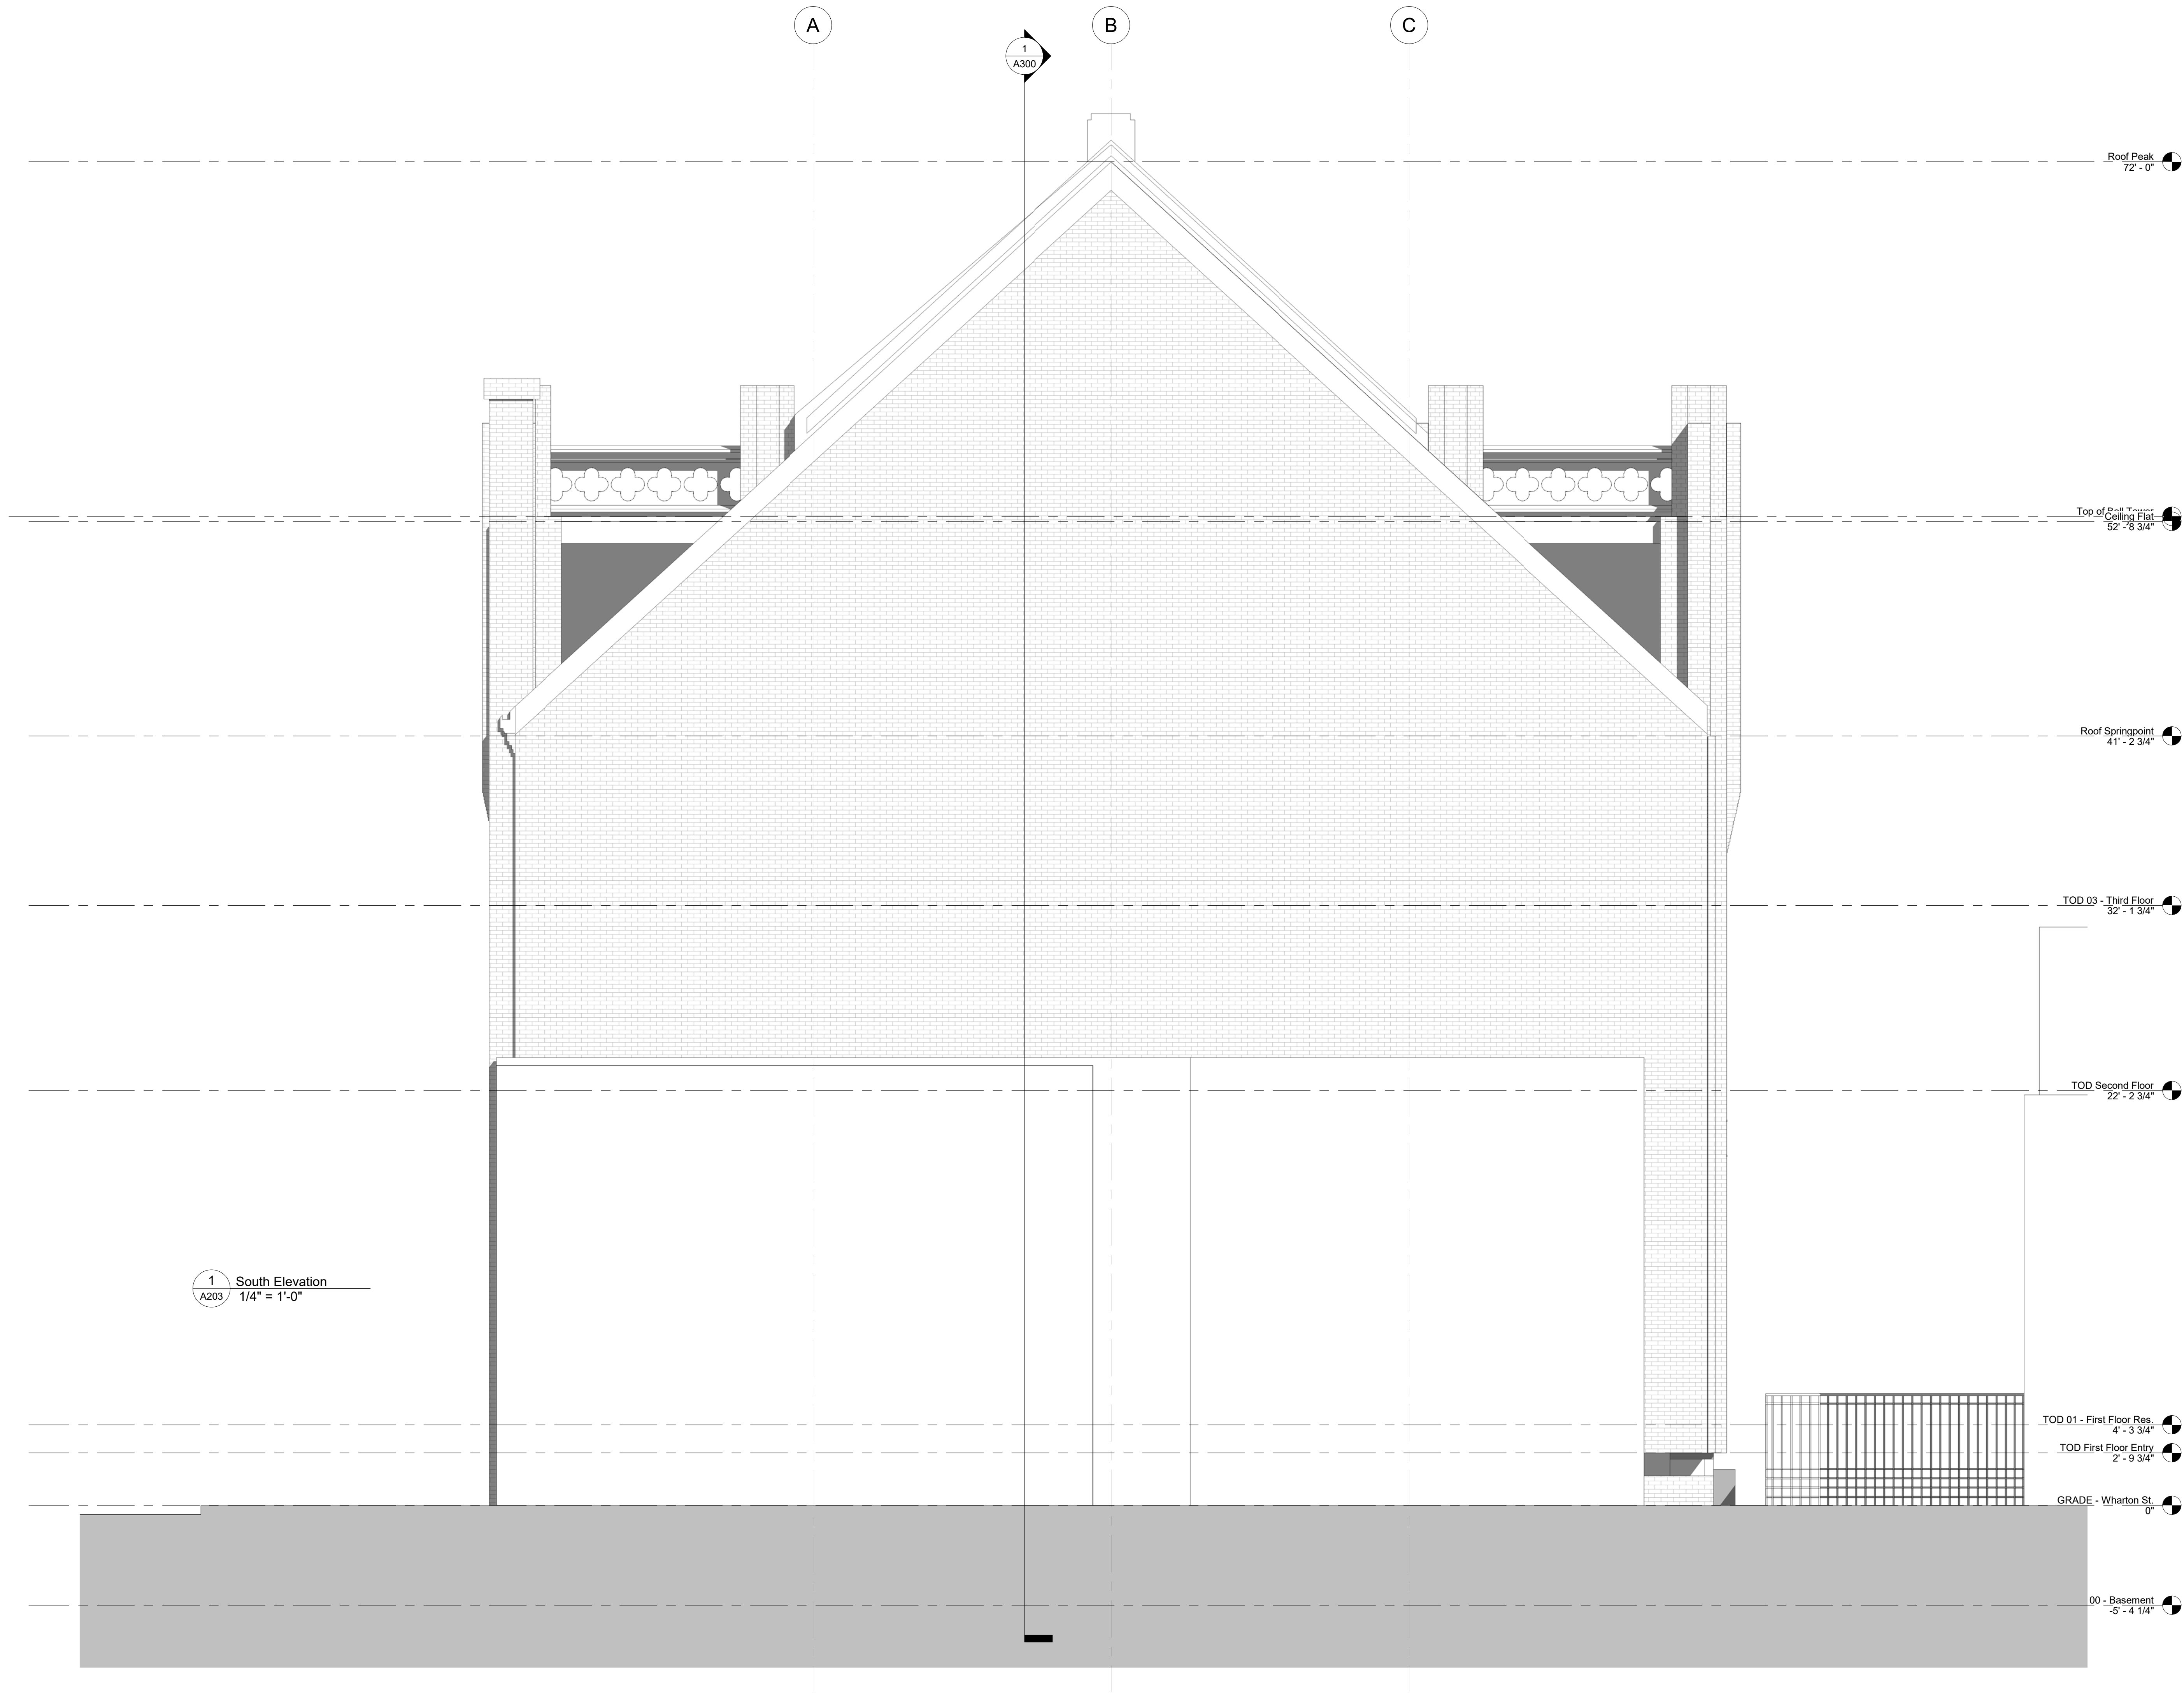

412 SOUTH 2nd STREET
PHILADELPHIA, PA 19147
267.909.0004
WWW.AMBITARCHITECTURE.COM

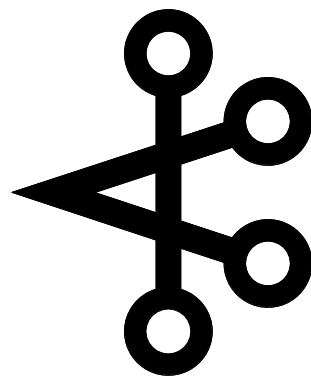


AMBIT
ARCHITECTURE


#	DATE	REVISION
1	3/25/21	ISSUED
2		

Residential Conversion:
1730 Wharton Street
Philadelphia, PA 19125

A203

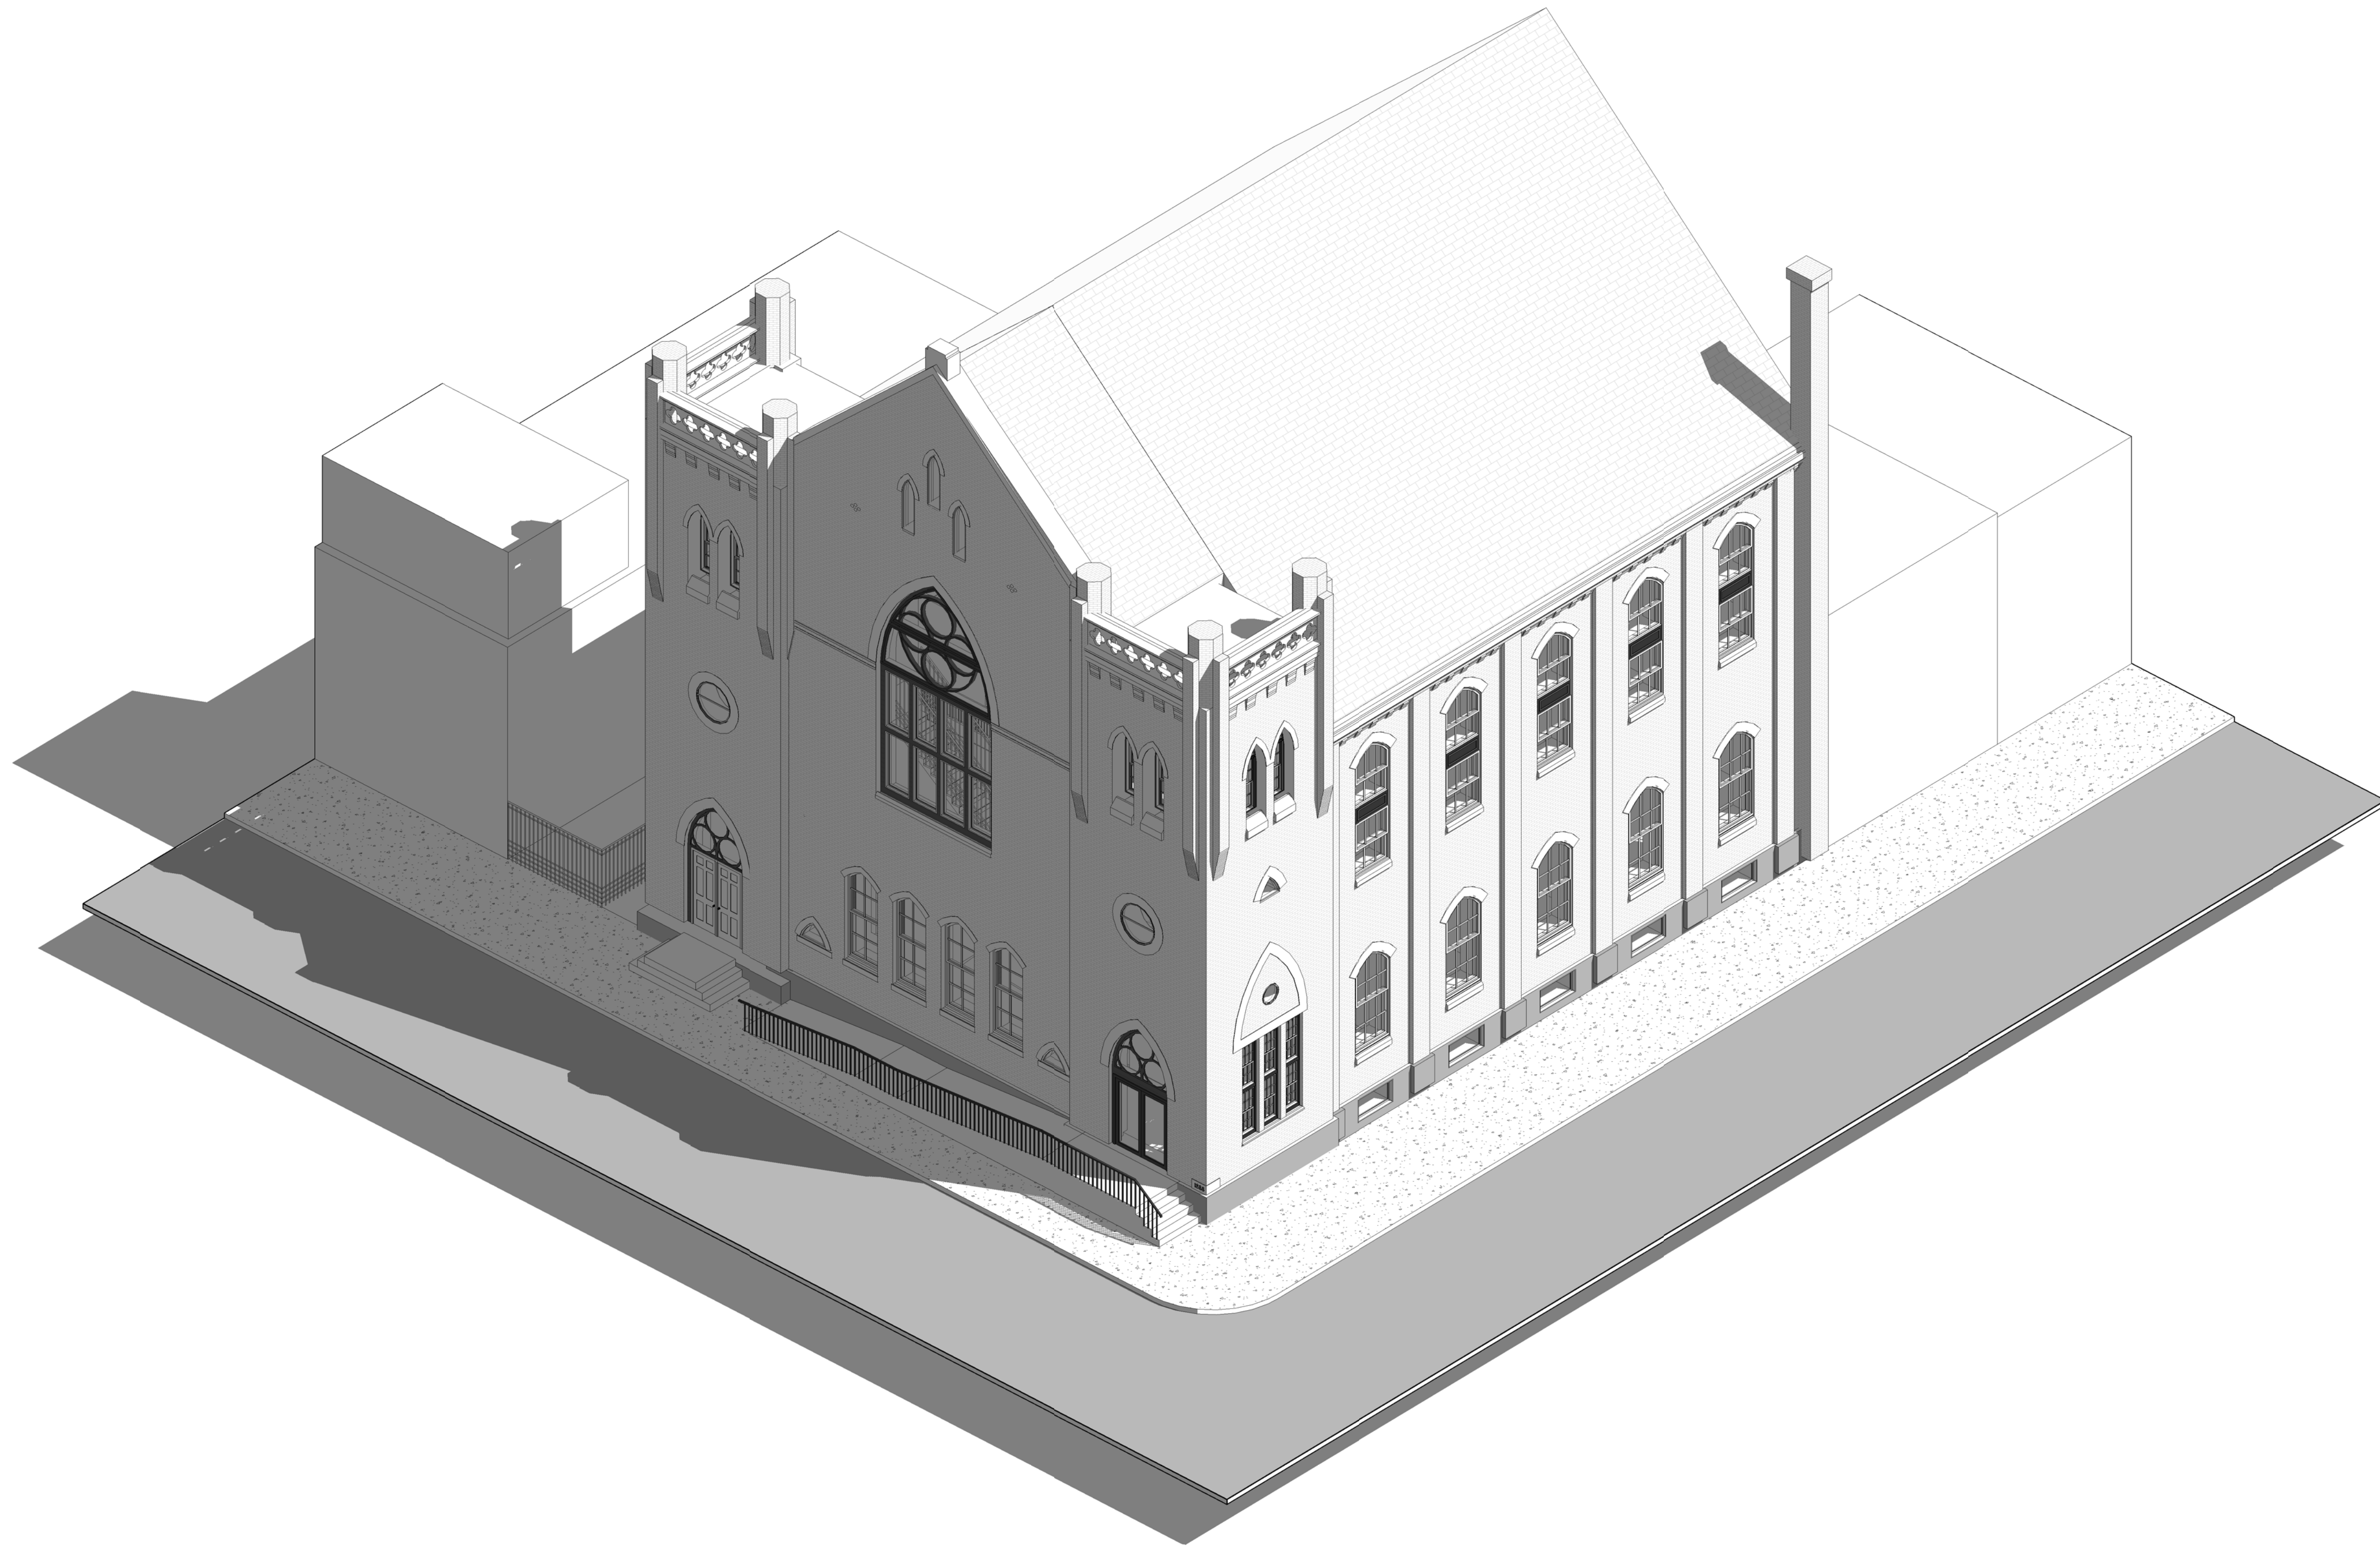


#	DATE	REVISION
2	3/25/21	ISSUED

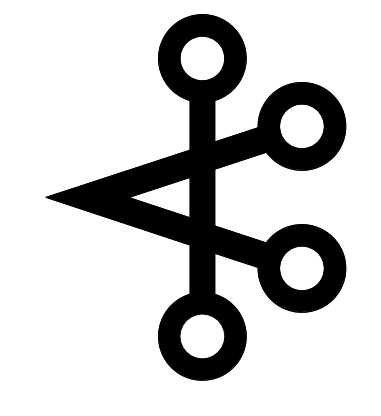



Roof Peak
72' - 0"

412 SOUTH 2nd STREET
PHILADELPHIA, PA 19147
267.909.0004
WWW.AMBITARCHITECTURE.COM

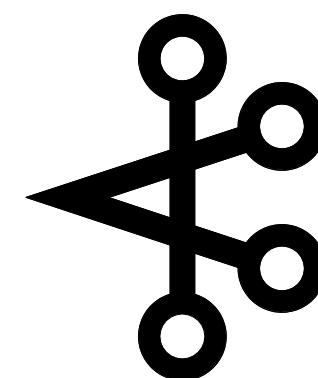


AMBIT
ARCHITECTURE

#	DATE	REVISION
1	2/2/2018	PRICING
2	1/15/21	Issued
3	2/2/22	Permit Rev 2

Residential Conversion:
1730 Wharton Street
Philadelphia, PA 19125

A300

1 Cross Section 1
A300 1/4" = 1'-0"

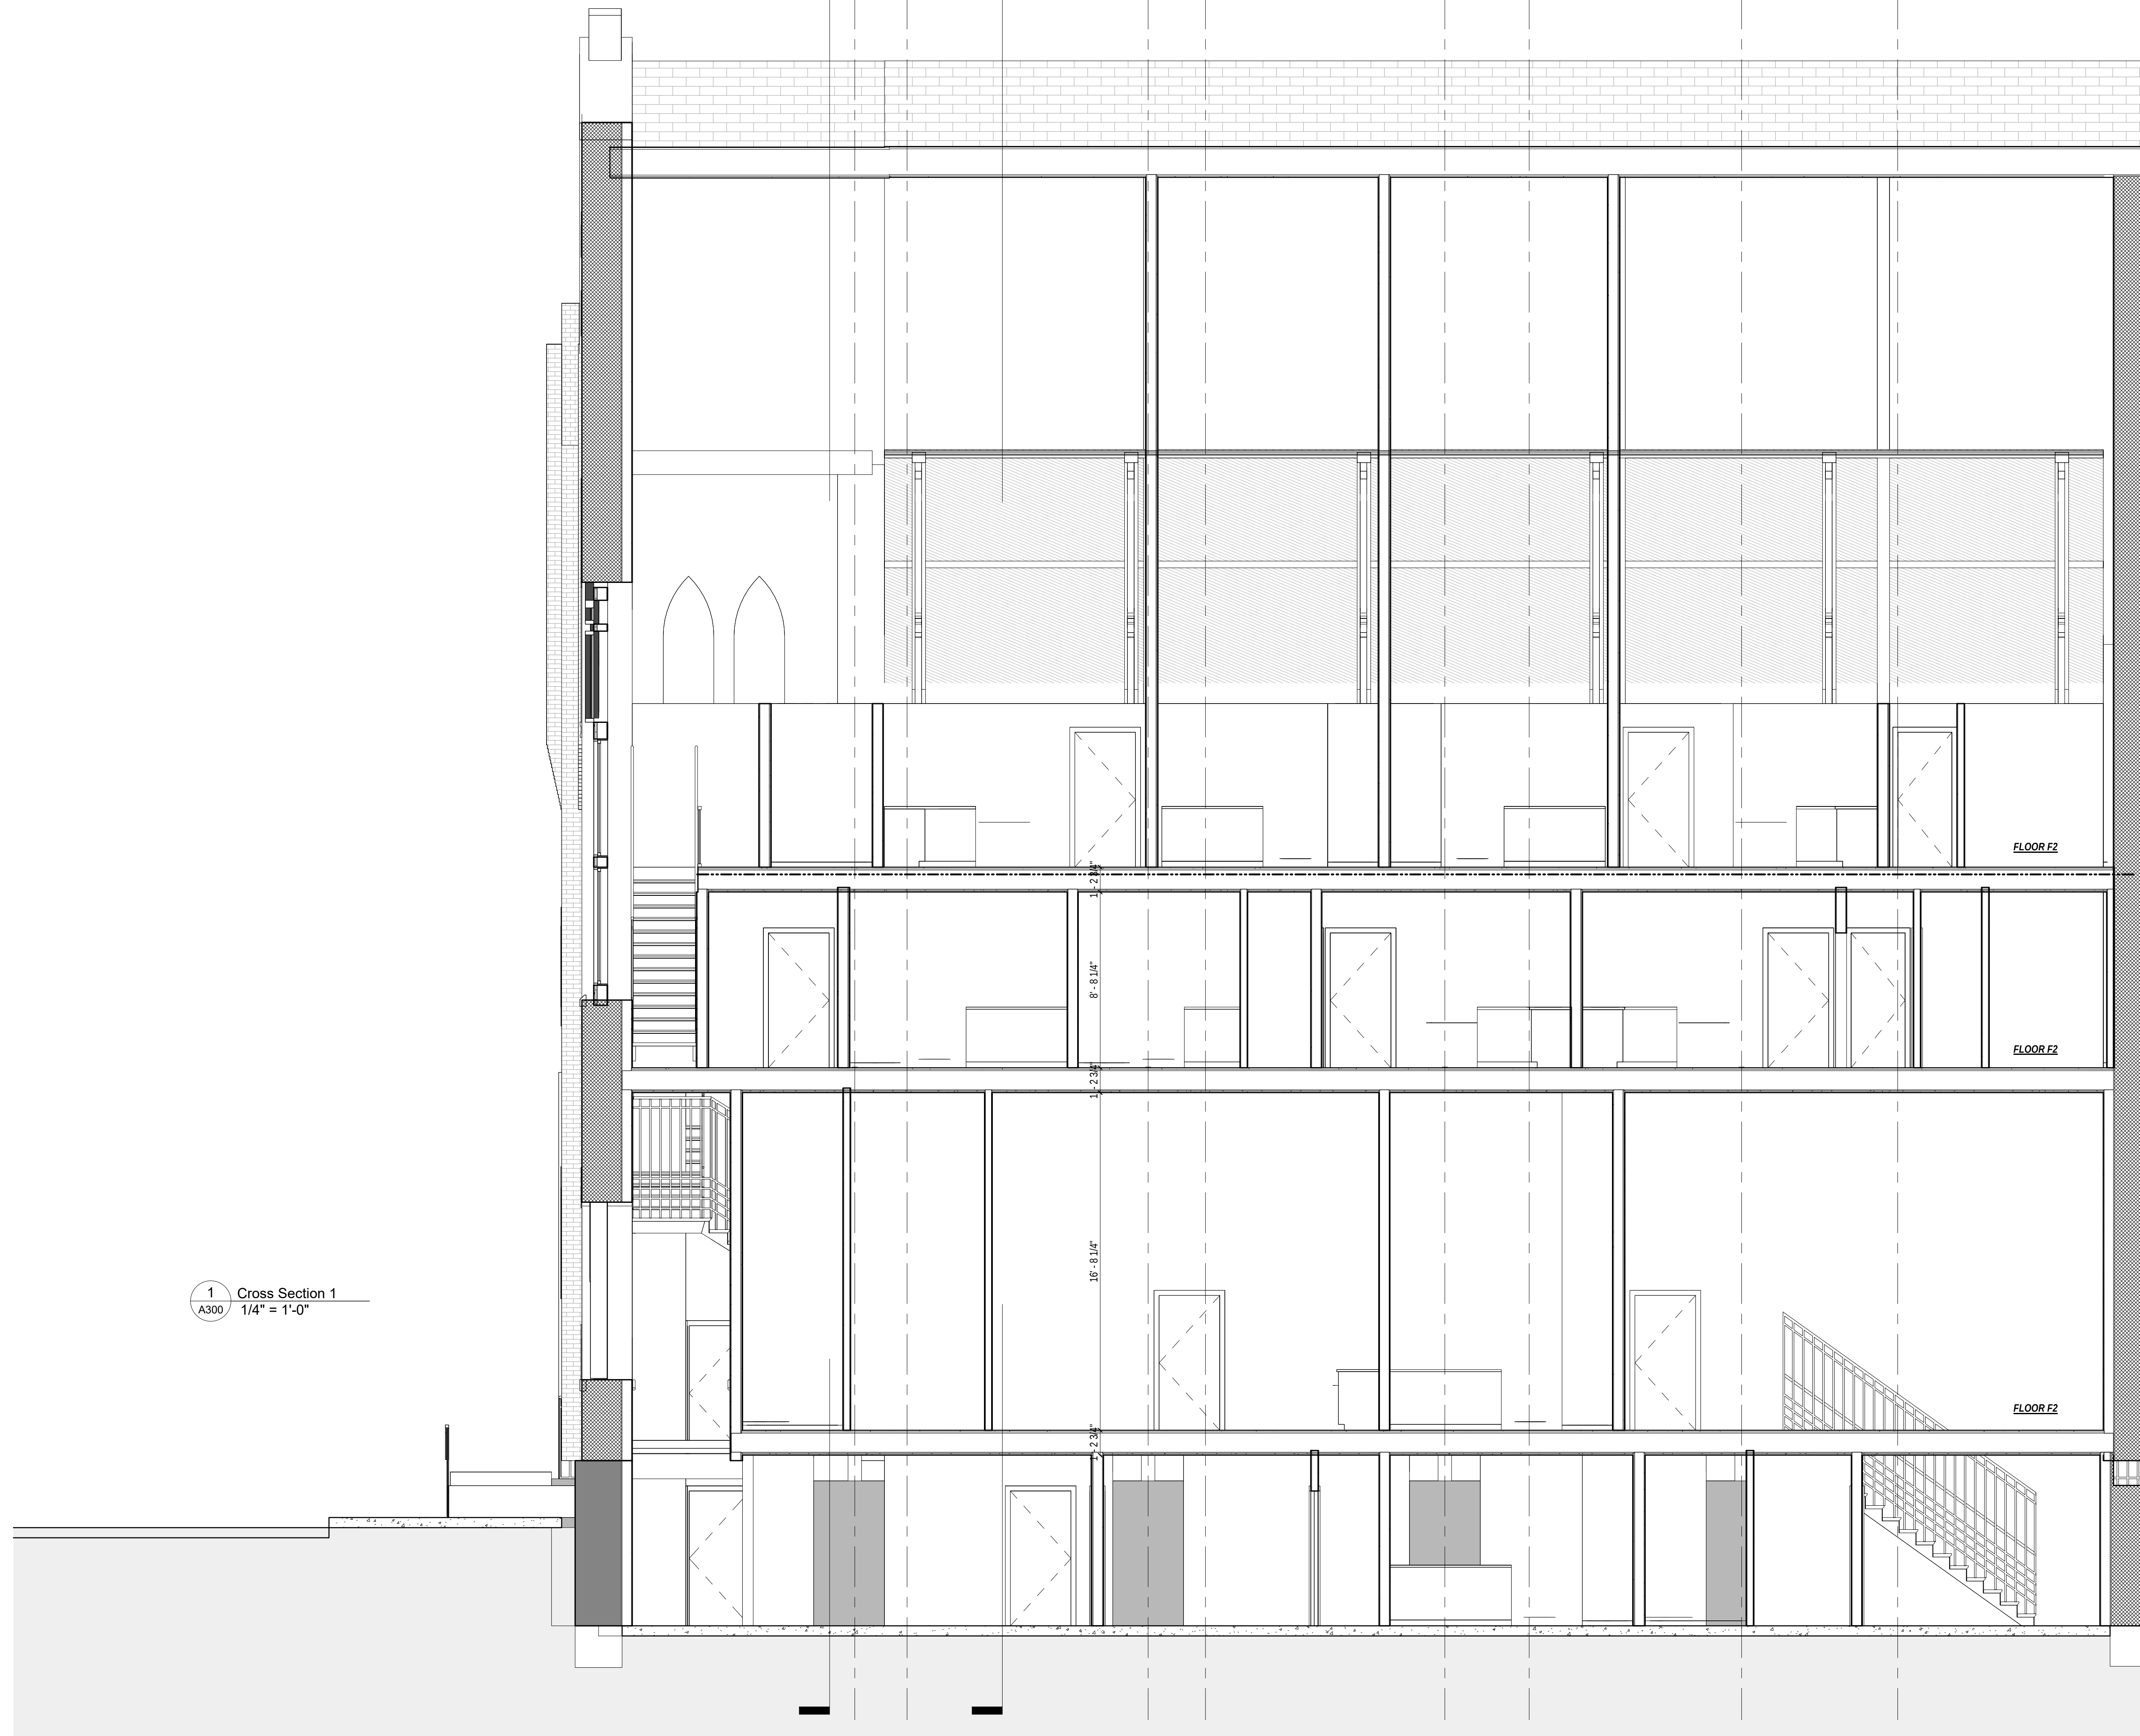

Top of Bell Tower
53' - 0"

Ceiling Flat
52' - 8 3/4"

Top of Bell Tower
53' - 0"

Ceiling Flat
52' - 8 3/4"

 Roof Springpoint
41' - 2 3/4"

 Roof Springpoint
41' - 2 3/4"

 TOD 03 - Third Floor
32' - 1 3/4"

 TOD 03 - Third Floor
32' - 1 3/4"

 TOD Second Floor
22' - 2 3/4"

 TOD Second Floor
22' - 2 3/4"

TOD 01 - First Floor Res.
4' - 3 3/4"

TOD 01 - First Floor Res.
4' - 3 3/4"

 TOD First Floor Entry
2' - 9 3/4"

 TOD First Floor Entry
2' - 9 3/4"


 GRADE - Wharton St
0" GRADE - Wharton St
0"

00 - Basement
-5' - 4 1/4"

00 - Basement
-5' - 4 1/4"



412 SOUTH 2nd STREET
PHILADELPHIA, PA 19147
267.909.0004
WWW.AMBITARCHITECTURE.COM

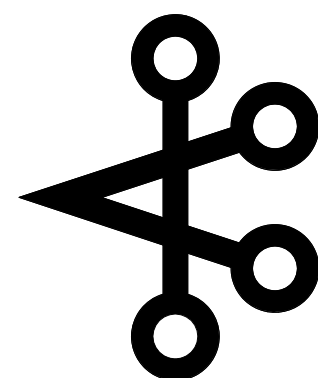

AMBIT
ARCHITECTURE

#	DATE	REVISION
1	2/20/2018	PROJING
2	3/26/21	REVISION

Residential Conversion:
1730 Wharton Street
Philadelphia, PA 19125

A301

