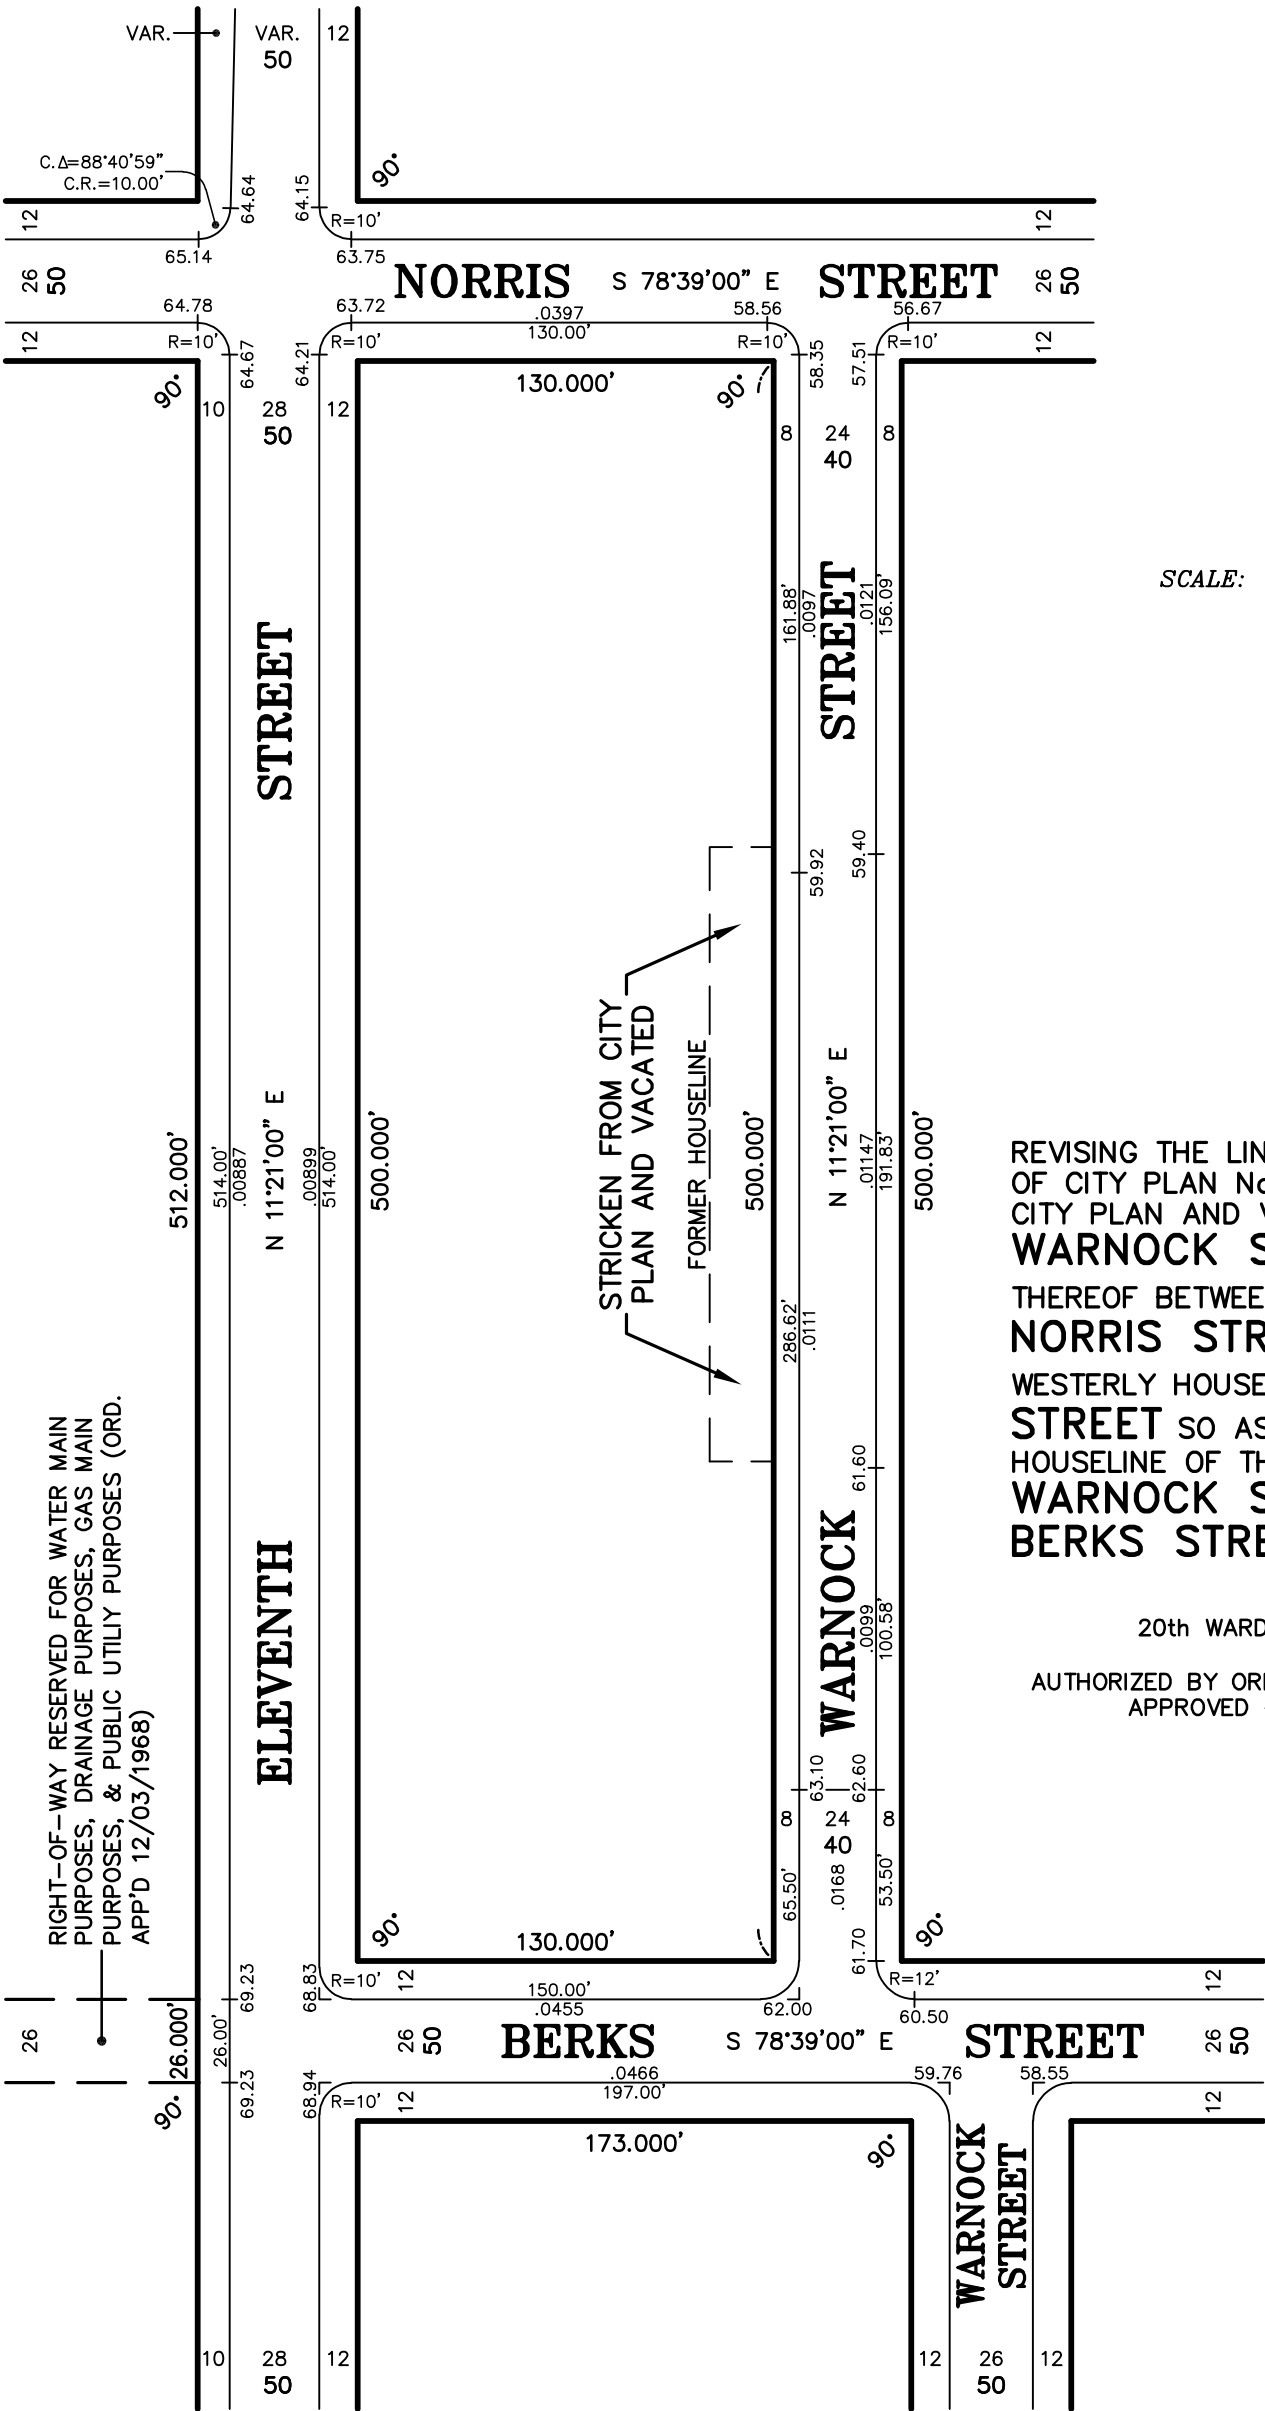


SCALE: 1" = 60'

# PLAN

REVISING THE LINES AND GRADES ON A PORTION OF CITY PLAN No. 118 BY STRIKING FROM THE CITY PLAN AND VACATING A WIDENED PORTION OF **WARNOCK STREET**, ON THE WESTERLY SIDE THEREOF BETWEEN **BERKS STREET** AND **NORRIS STREET**, AND RELOCATING THE WESTERLY HOUSELINE OF SAID **WARNOCK STREET** SO AS TO ALIGN WITH THE WESTERLY HOUSELINE OF THE UNAFFECTED PORTIONS OF **WARNOCK STREET** AS EXTENDING FROM **BERKS STREET** TO **NORRIS STREET**.

20th WARD ~ CITY OF PHILADELPHIA

AUTHORIZED BY ORDINANCE OF COUNCIL (BILL No. 250176)  
APPROVED ----- MAY 7, 2025

SCALE: 1" = 60'

CONFIRMED BY THE  
BOARD OF SURVEYORS

\_\_\_\_\_, 2025

DANIAL P. BURKE, PLS  
SURVEYOR & REGULATOR  
NINTH SURVEY DISTRICT

VADIM L. FLEYSH, PE  
CHIEF ENGINEER

APPROVED BY THE CITY PLANNING COMMISSION