
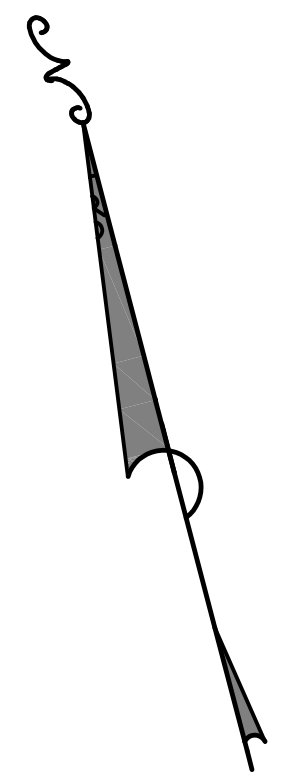


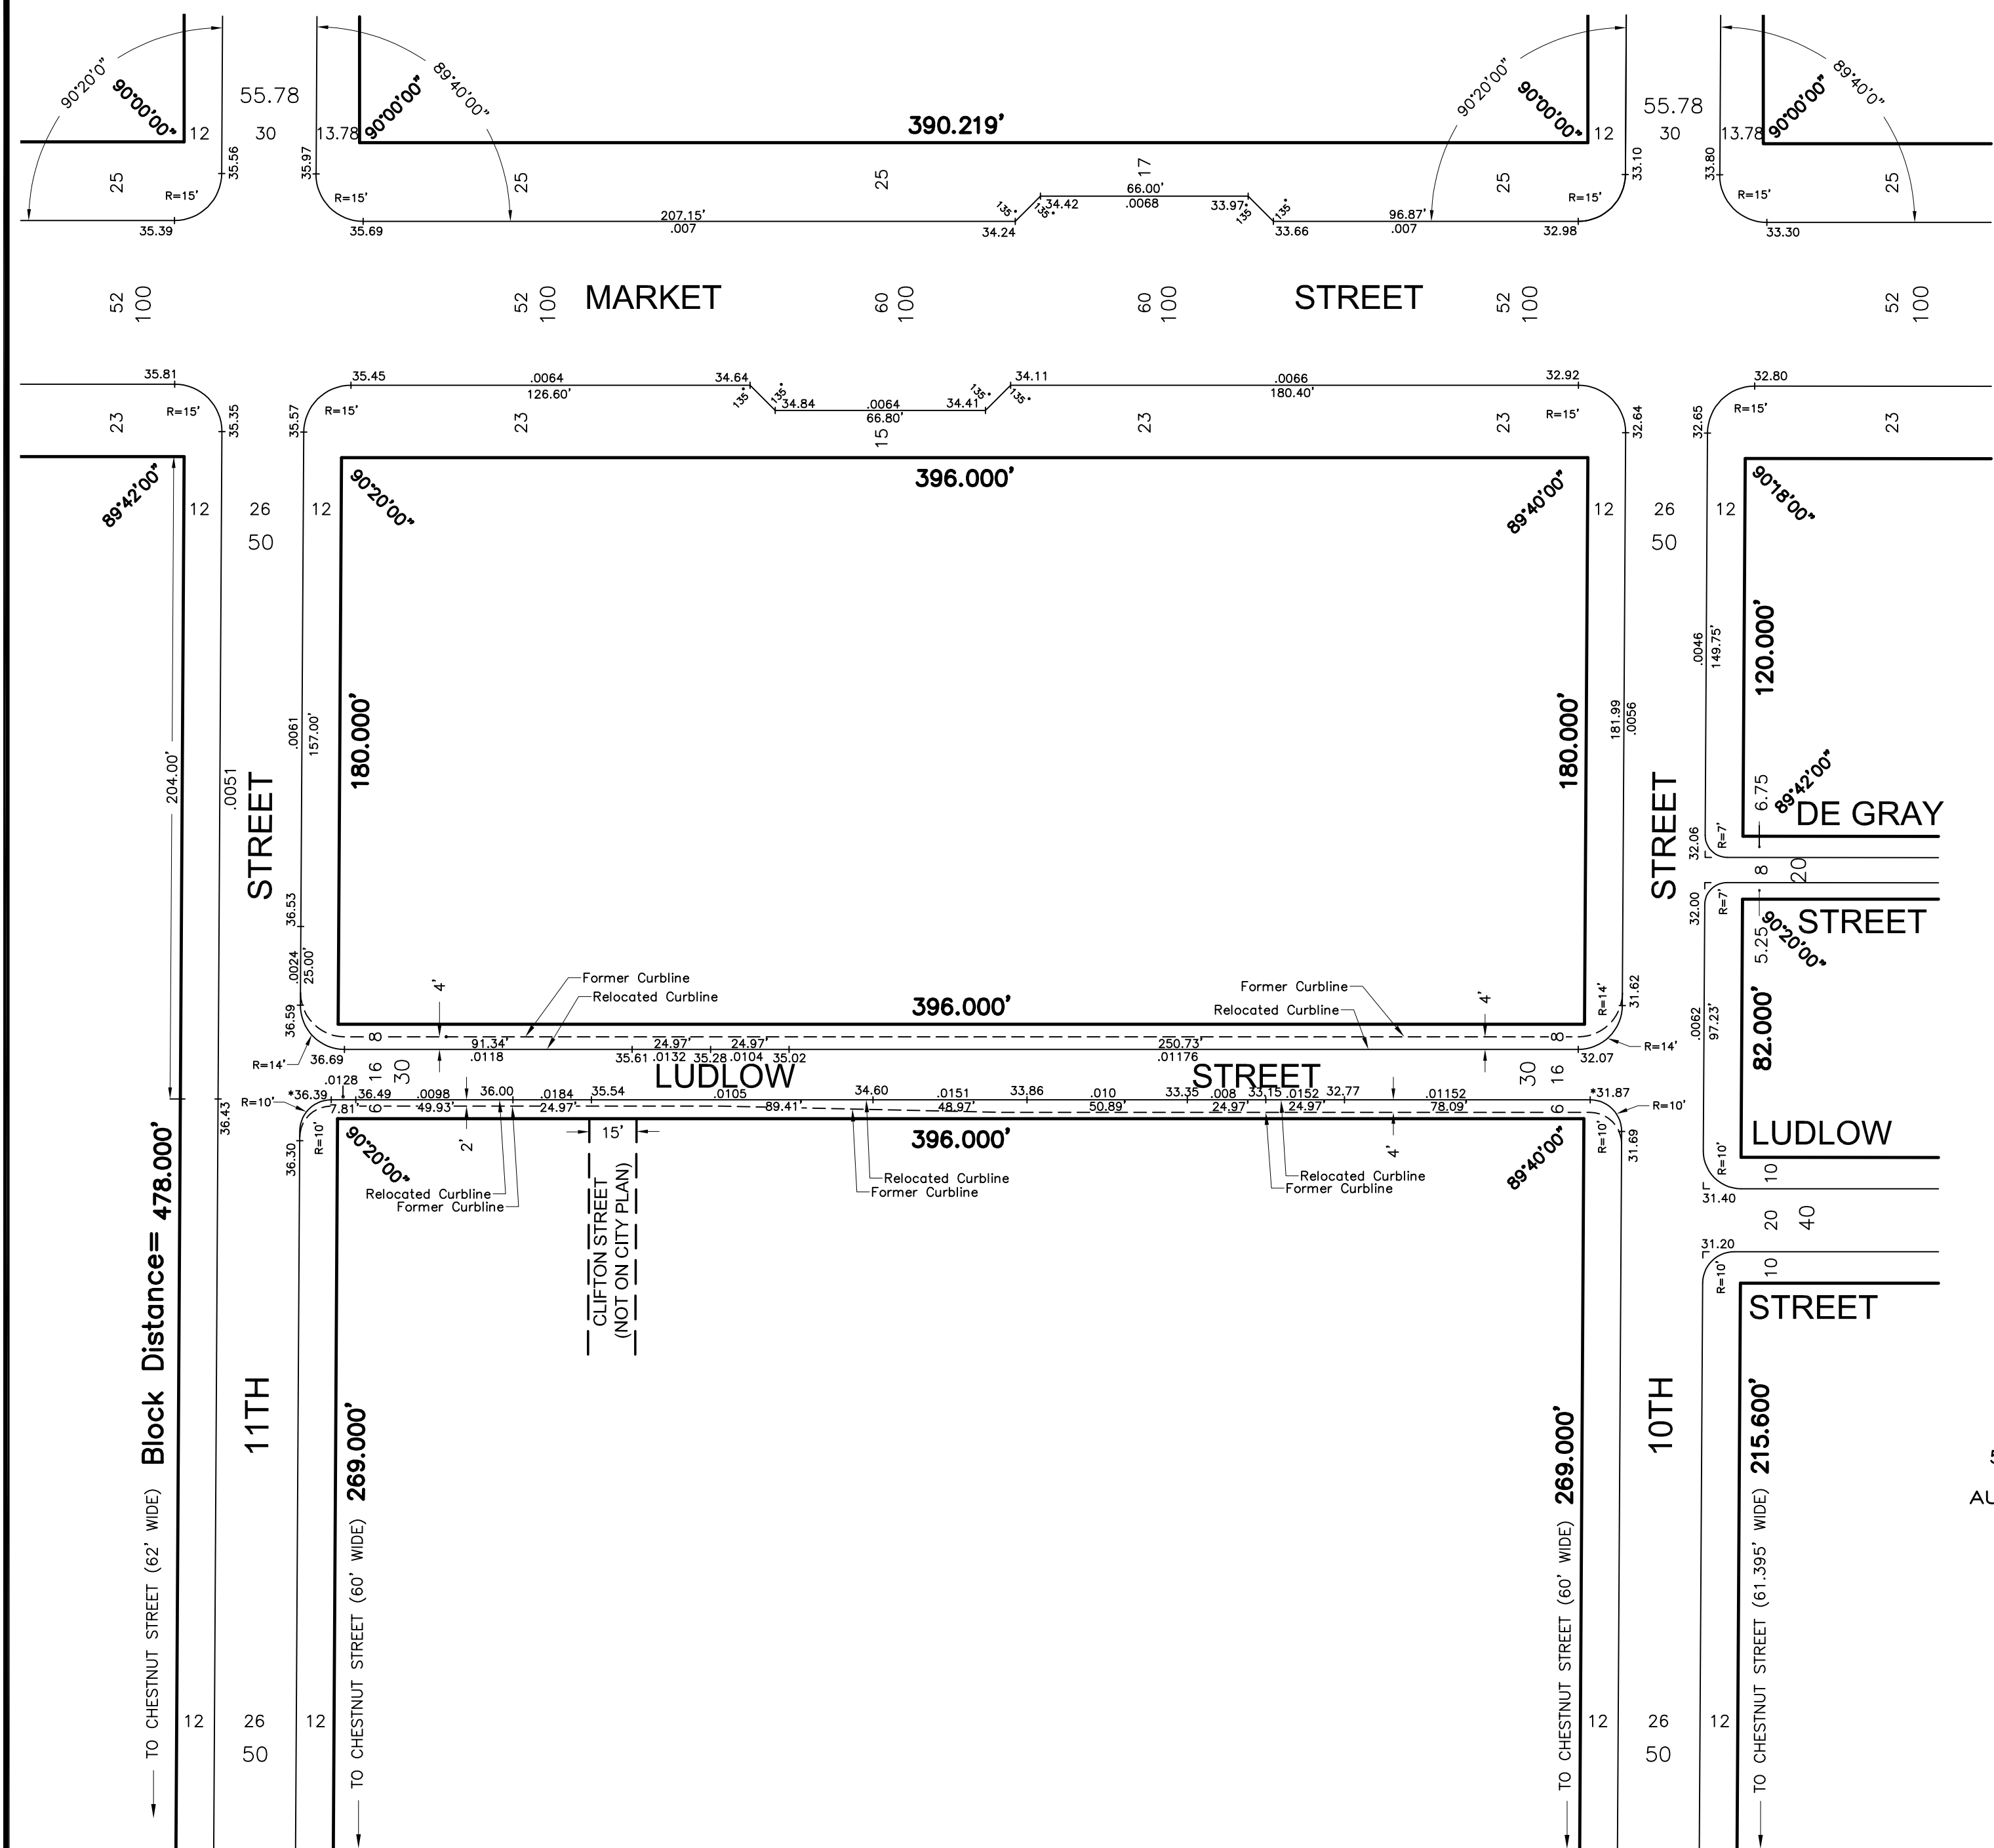

SCALE: 1" = 40'

PLAN

REVISING THE LINES AND GRADES ON A PORTION OF CITY
PLAN NO. **307** BY RELOCATING
CERTAIN PORTIONS OF THE CURB LINES OF **LUDLOW**
STREET FROM **TENTH STREET** TO
ELEVENTH STREET.

5TH WARD----- City of Philadelphia
AUTHORIZED BY ORDINANCE OF COUNCIL--(BILL NO. 250437)
APPROVED-----JUNE 18, 2025

CONFIRMED BY THE
BOARD OF SURVEYORS

_____, 20__

NOTE: * INDICATES CURBLINE ELEVATION IS WITHIN
DEPRESSED PORTION OF ADA RAMP. TC ELEVATION
AT PC OR PT LOCATIONS ARE PROJECTED BASED
ON 4" REVEAL.

CHRISTIAN PETROWSKY, PLS
SURVEYOR & REGULATOR
SECOND SURVEY DISTRICT

VADIM FLEYSH, PE
CHIEF ENGINEER

APPROVED BY CITY PLANNING COMMISSION