
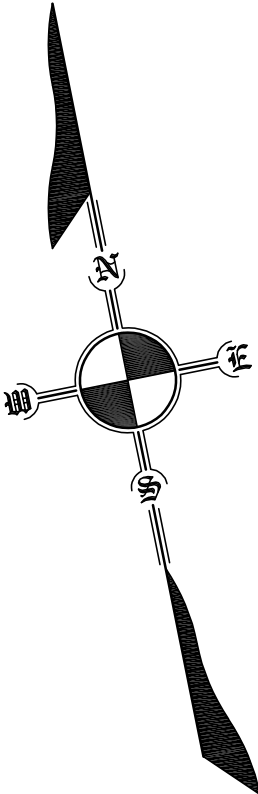


P-__-__

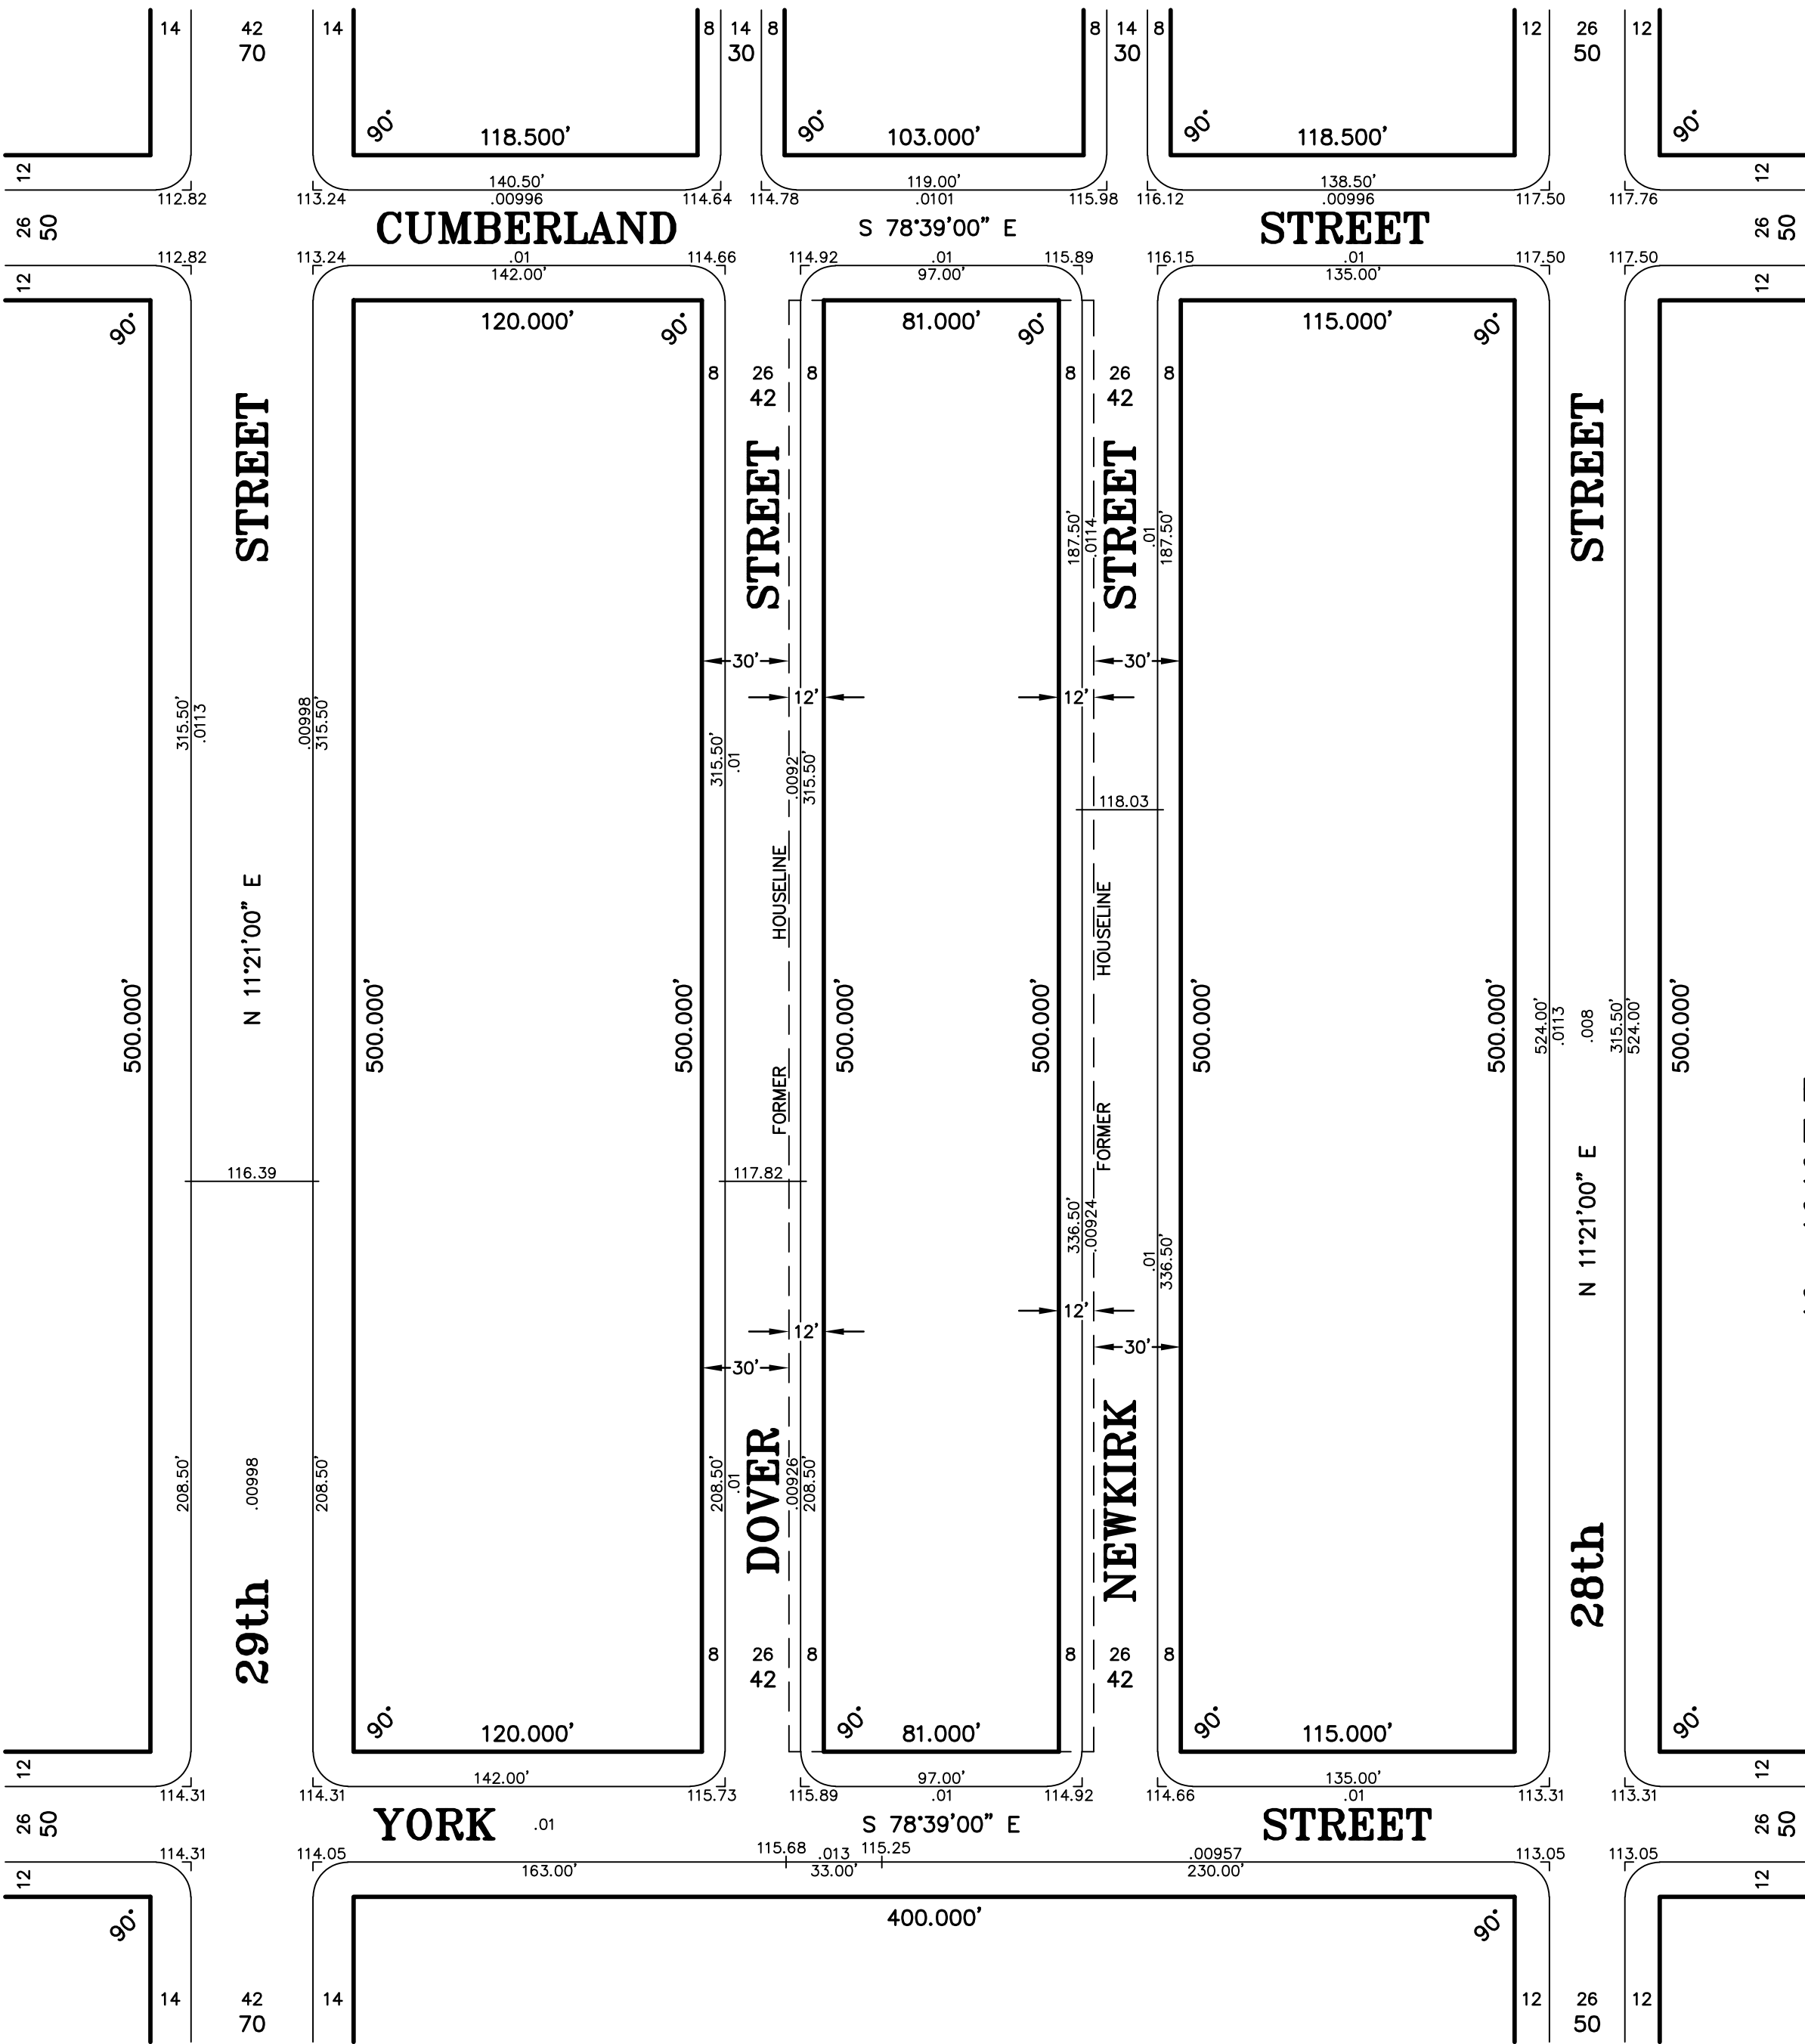

PLAN

REVISING THE LINES AND GRADES ON A PORTION OF CITY PLAN NO. 126 BY RELOCATING THE EASTERLY HOUSELINE OF DOVER STREET AND THE WESTERLY HOUSELINE OF NEWKIRK STREET, EACH FROM YORK STREET TO CUMBERLAND STREET, THEREBY WIDENING SAID DOVER AND NEWKIRK STREETS.

28th WARD ~ CITY OF PHILADELPHIA
AUTHORIZED BY ORDINANCE OF COUNCIL (BILL No. 250494)
APPROVED ----- JUNE 26, 2025

SCALE: 1" = 50'

CONFIRMED BY THE
BOARD OF SURVEYORS
_____, 20__

DANIEL P. BURKE, PLS
SURVEYOR & REGULATOR
NINTH SURVEY DISTRICT

VADIM L. FLEYSH, PE
CHIEF ENGINEER

APPROVED BY THE CITY PLANNING COMMISSION

P-__-__