

PROJECT SCHEDULE



SIGN	CODE	DESCRIPTION	QTY.:	PG.
A	-	(N) PIN-MOUNT HALO-LIT ILLUM. CHANNEL WORD MARK ON (E) LATTICE PANEL.	ONE (1)	

PROJECT:



uchi

1620 SANSOM ST
SUITE #C3
PHILADELPHIA, PA 19103

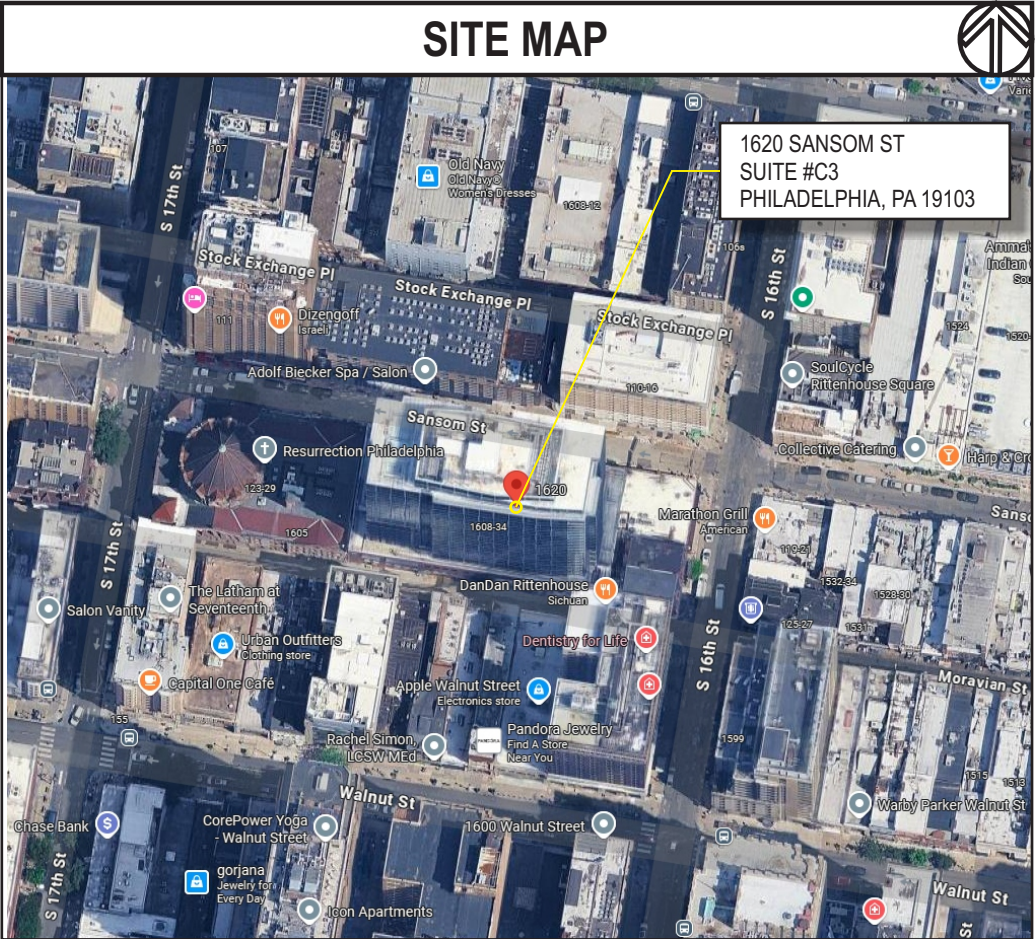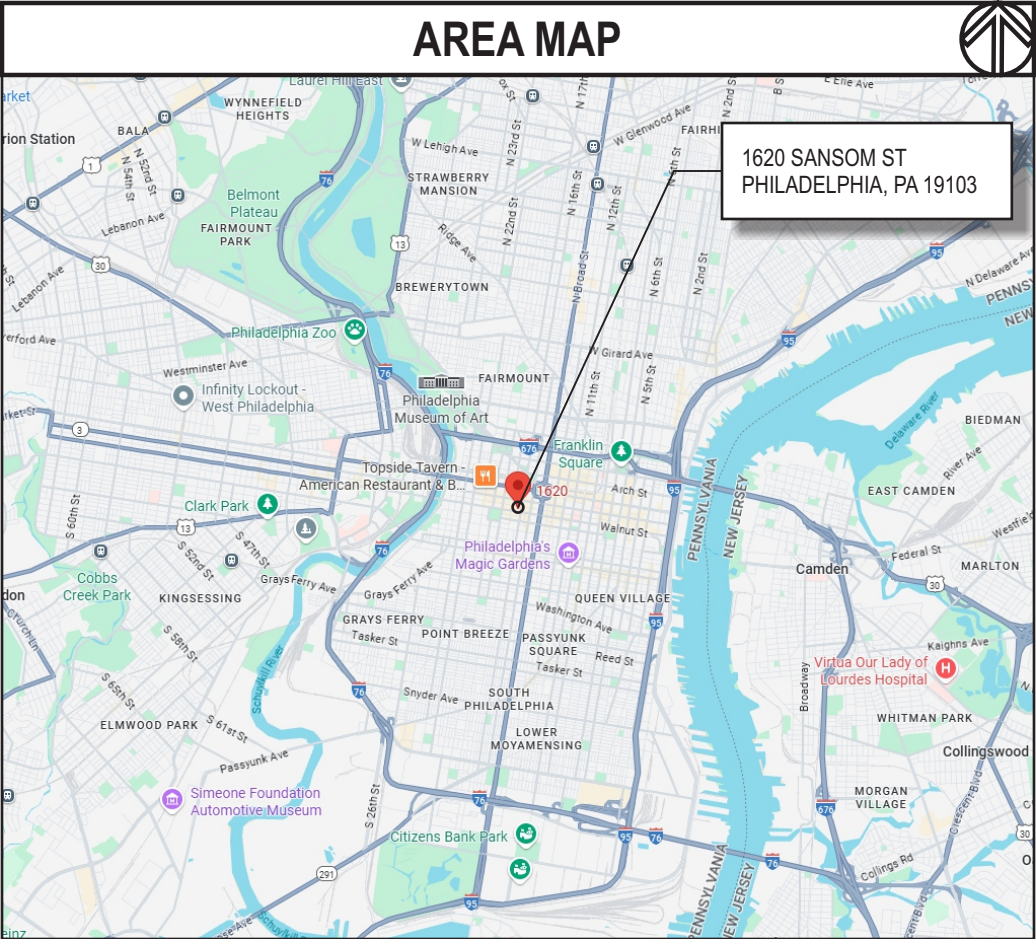




EXTERIOR ELEVATION 1
SCALE: AS NOTED



PROPOSED FRONT RENDERING 1.4
SCALE: N.T.S.



Existing Condition

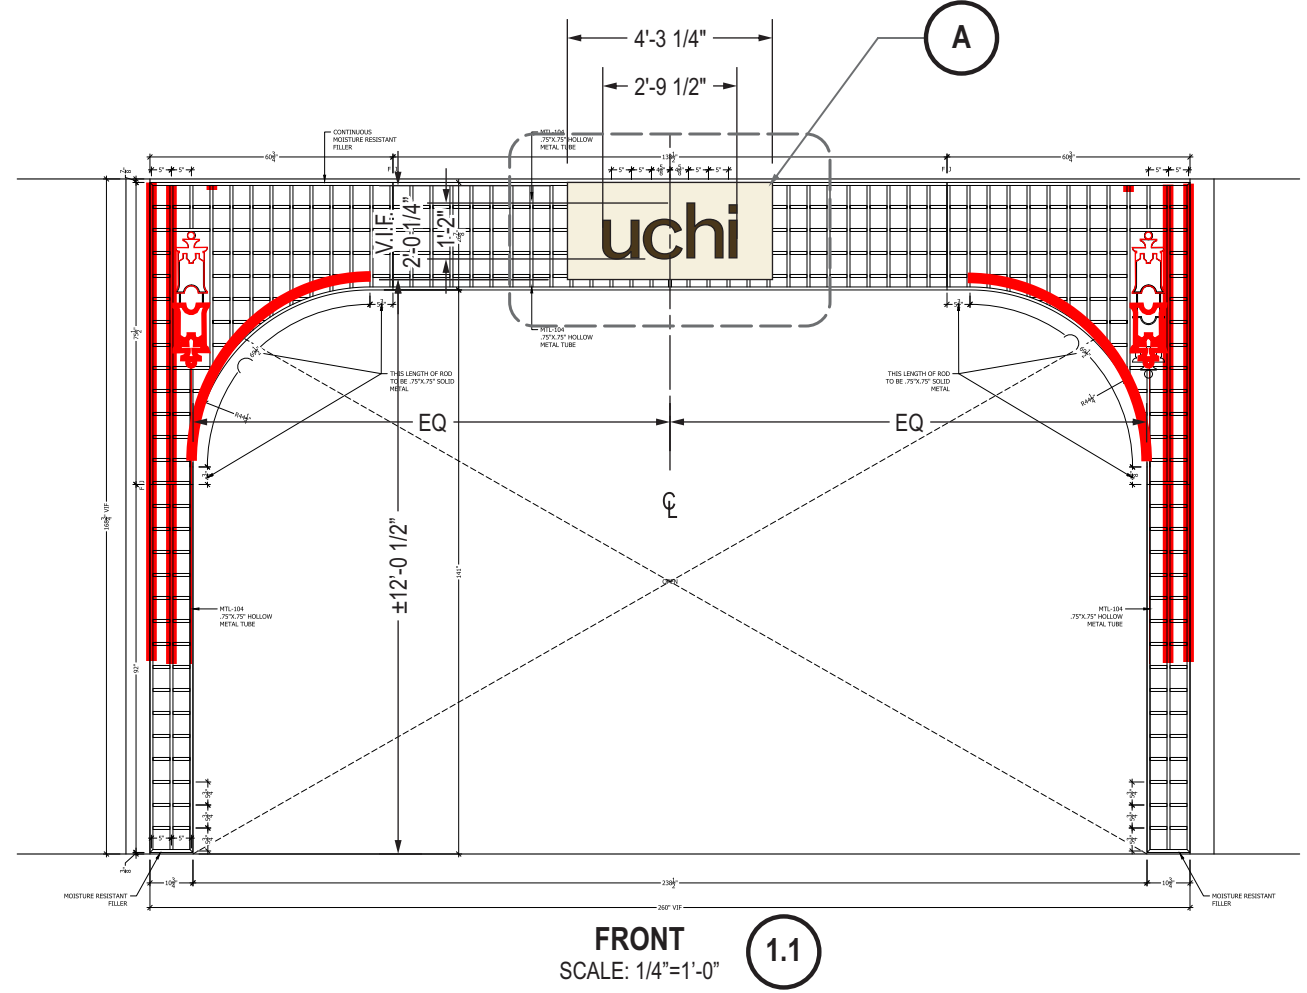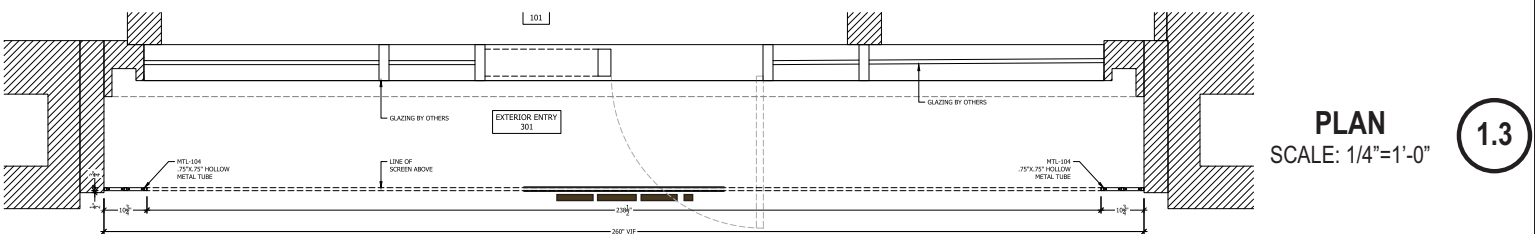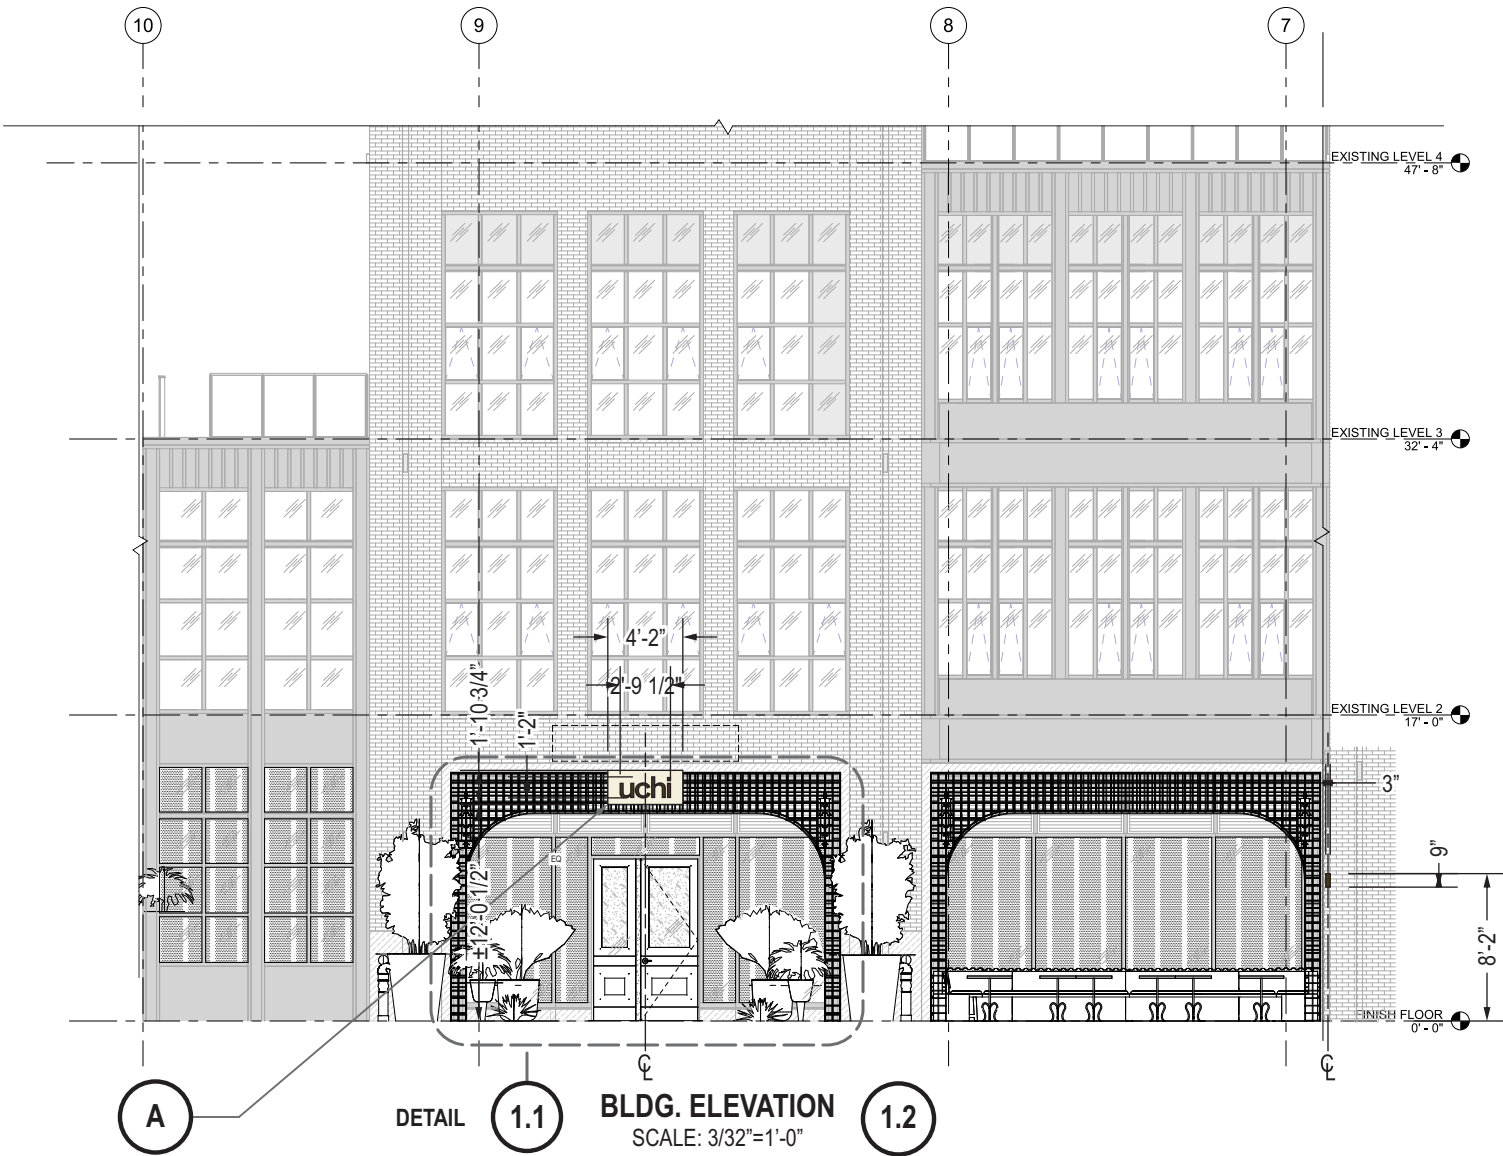

Install one (1) statically LED-lit accessory wall sign 3.2 SF


(N) PIN-MOUNT HALO-LIT ILLUM. CHANNEL WORD MARK ON (E) LATTICE PANEL

SCALE: AS NOTED

QTY.: ONE (1)

AREA: 14" x 33.5" = 3.257' SQ.FT.

A

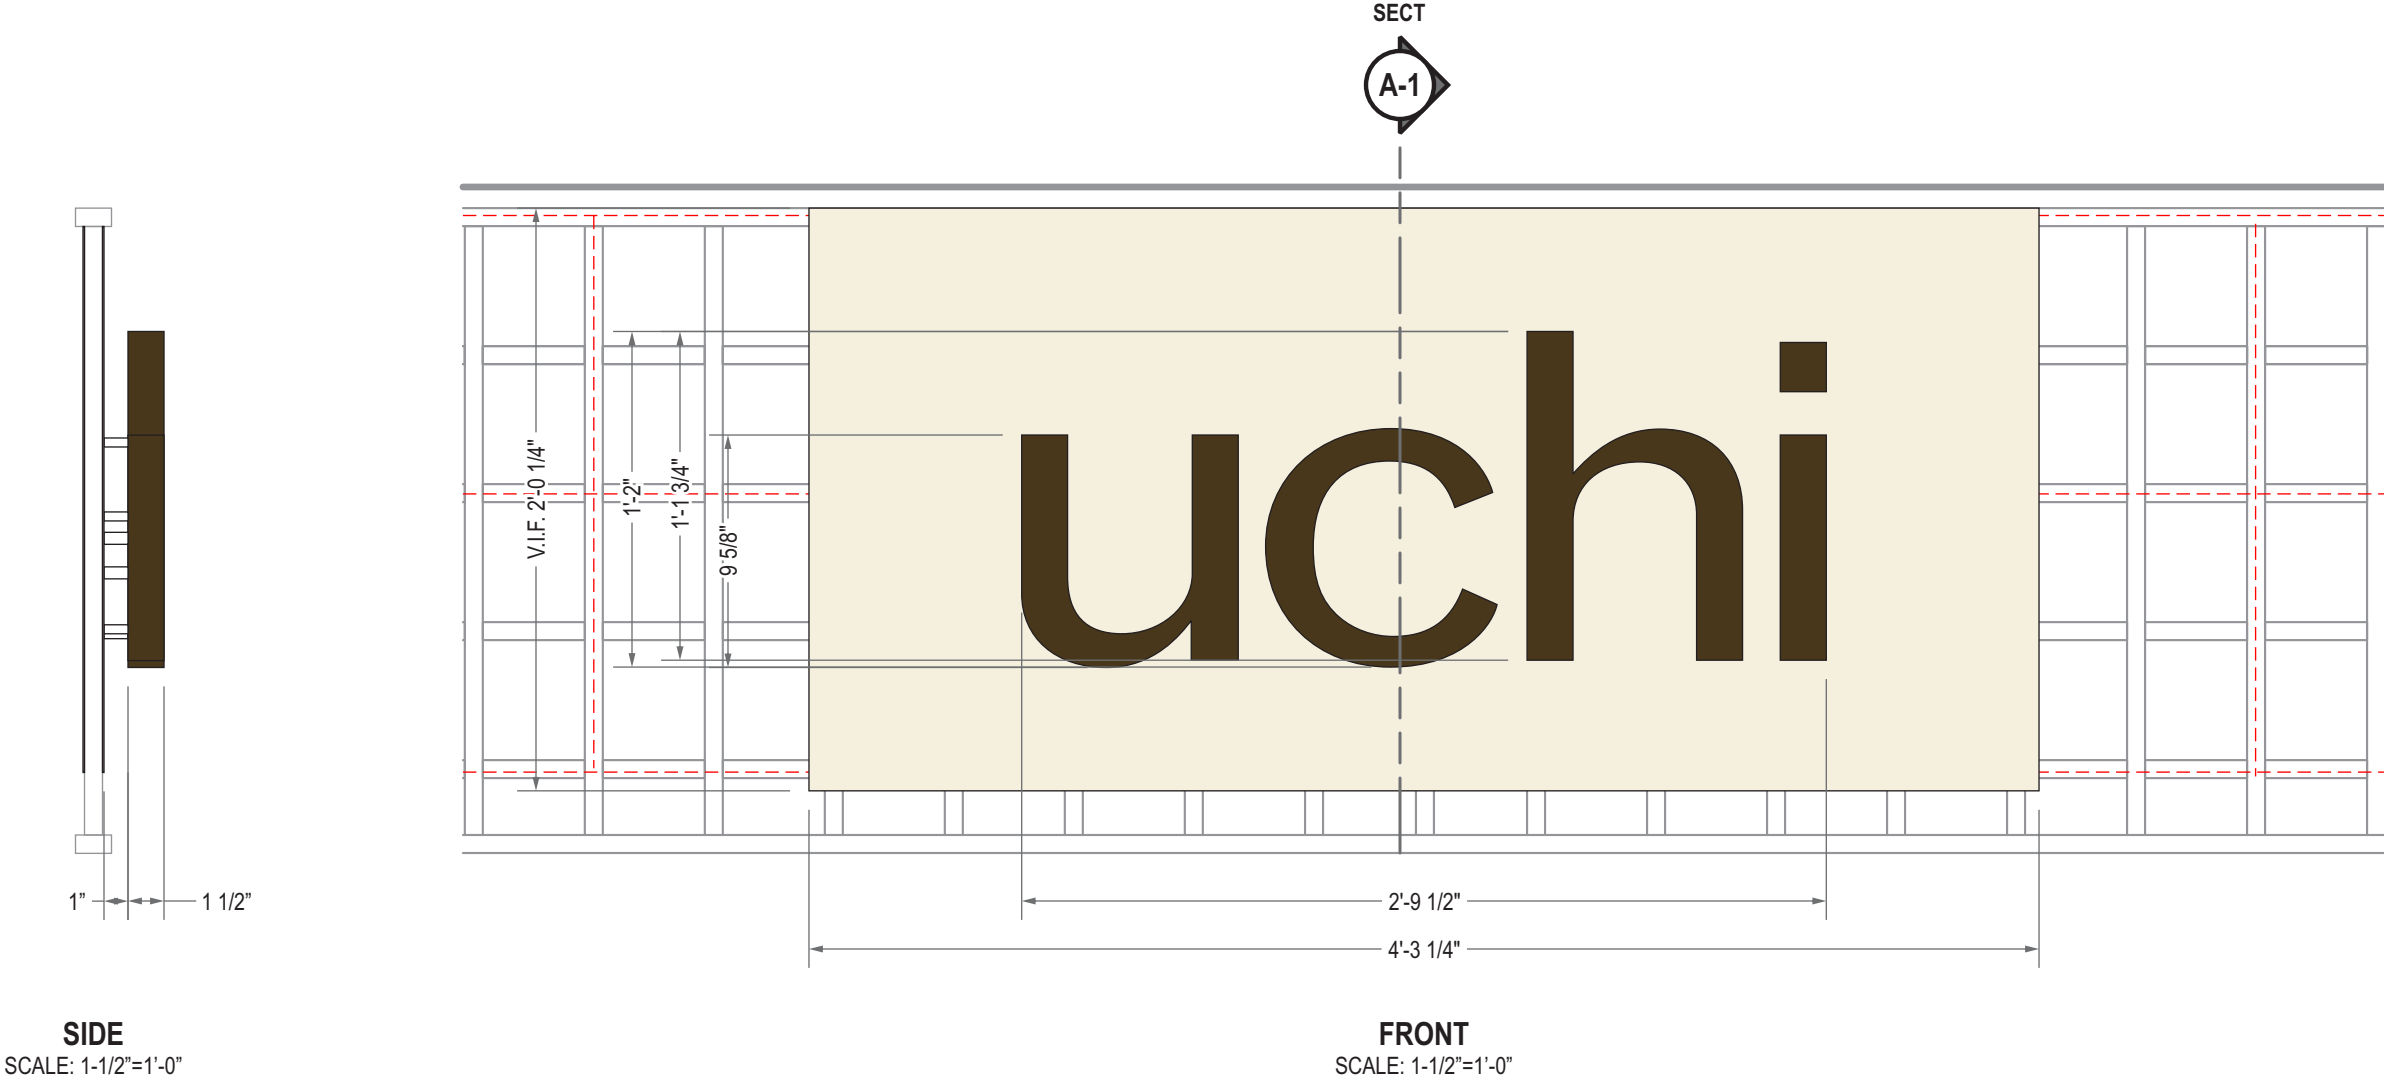

FINISH SCHEDULE

BRONZE SATIN T.B.D.	TO MATCH EXISTING LATTICE FINISH
------------------------	-------------------------------------





uchi

CLIENT & LOCATION

1620 SANSOM ST
SUITE #C3
PHILADELPHIA, PA 19103


LEGEND - EXISTING FEATURES

PROPERTY LINE	UTILITY COMPANIES	UTILITY FEATURE
CURB	PECO PENNSYLVANIA ELECTRIC COMPANY	NH HANDHOLE
FENCE LINE	PWD PHILADELPHIA WATER DEPARTMENT	JB JUNCTION BOX
BUILDING FOOTPRINT AT GROUND LEVEL	VERIZON PHILADELPHIA GAS WORKS	COMM COMMUNICATION LINES OR FACILITY
DOOR LOCATION AT CENTER	EB ELECTRIC BUREAU (P)	CAV DATA CABLE LINE
BUILDING STRUCTURE ABOVE (BY CORNER/BALCONY AS NOTED)	KT KOSTER TELEPHONE COMPANY (P)	
TOPOGRAPHIC CONTOUR AT 1 FT. INTERVAL	AT&T AT&T	
TREE, STUMP W/ TRUNK SIZE	CAST CAST	
SEWER LINE, MANHOLE	(*) DENOTES THE FORMER OWNER OF THE UTILITY	
WATER LINE, MANHOLE		
COMMUNICATIONS LINE		
STEAM LINE, MANHOLE		
ELECTRIC LINE		
GAS LINE, MANHOLE		
OVERHEAD ELECTRIC OR COMMUNICATIONS LINE		
ROADWAY LIGHT		

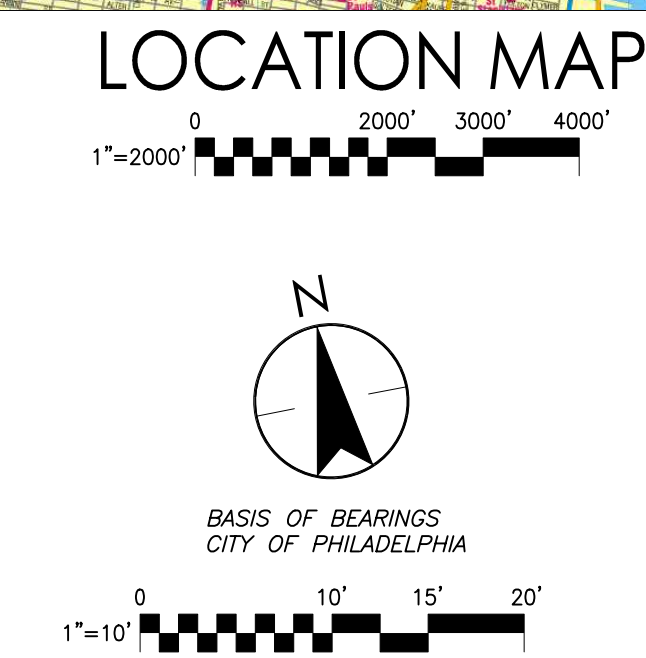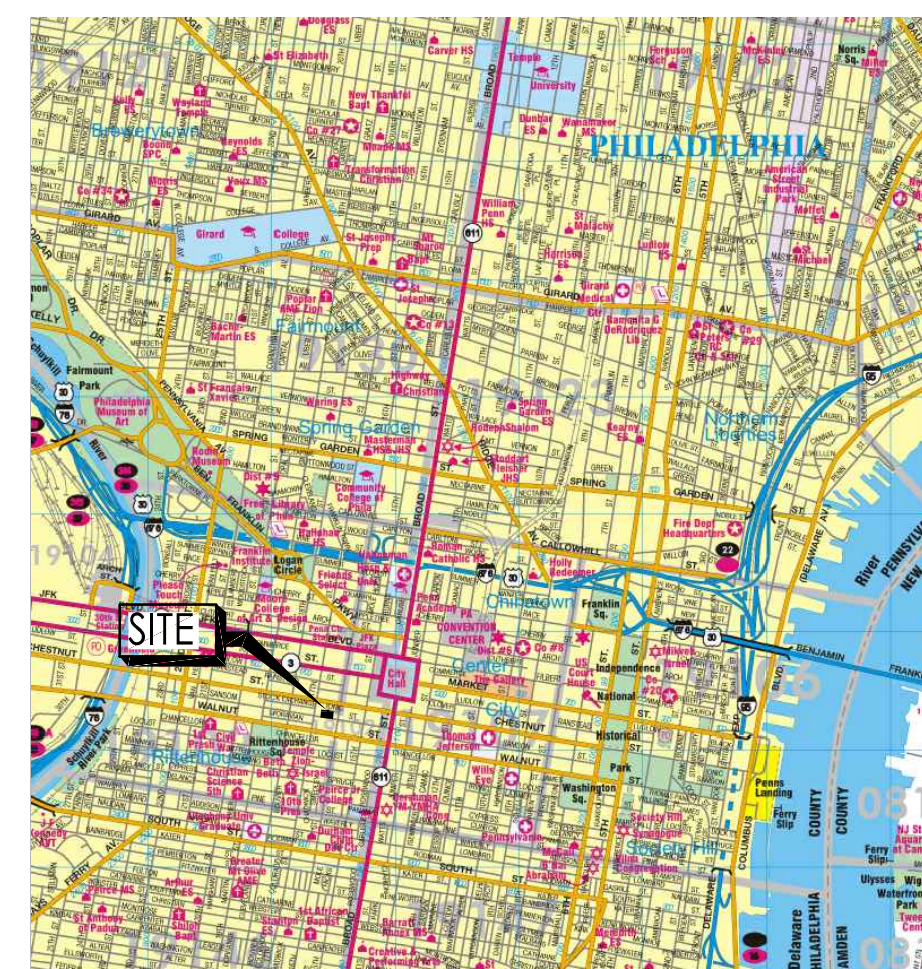

SANSOM STREET

Legally Open
40' WIDE
On City Plan
10'-20'-10'
PARKING

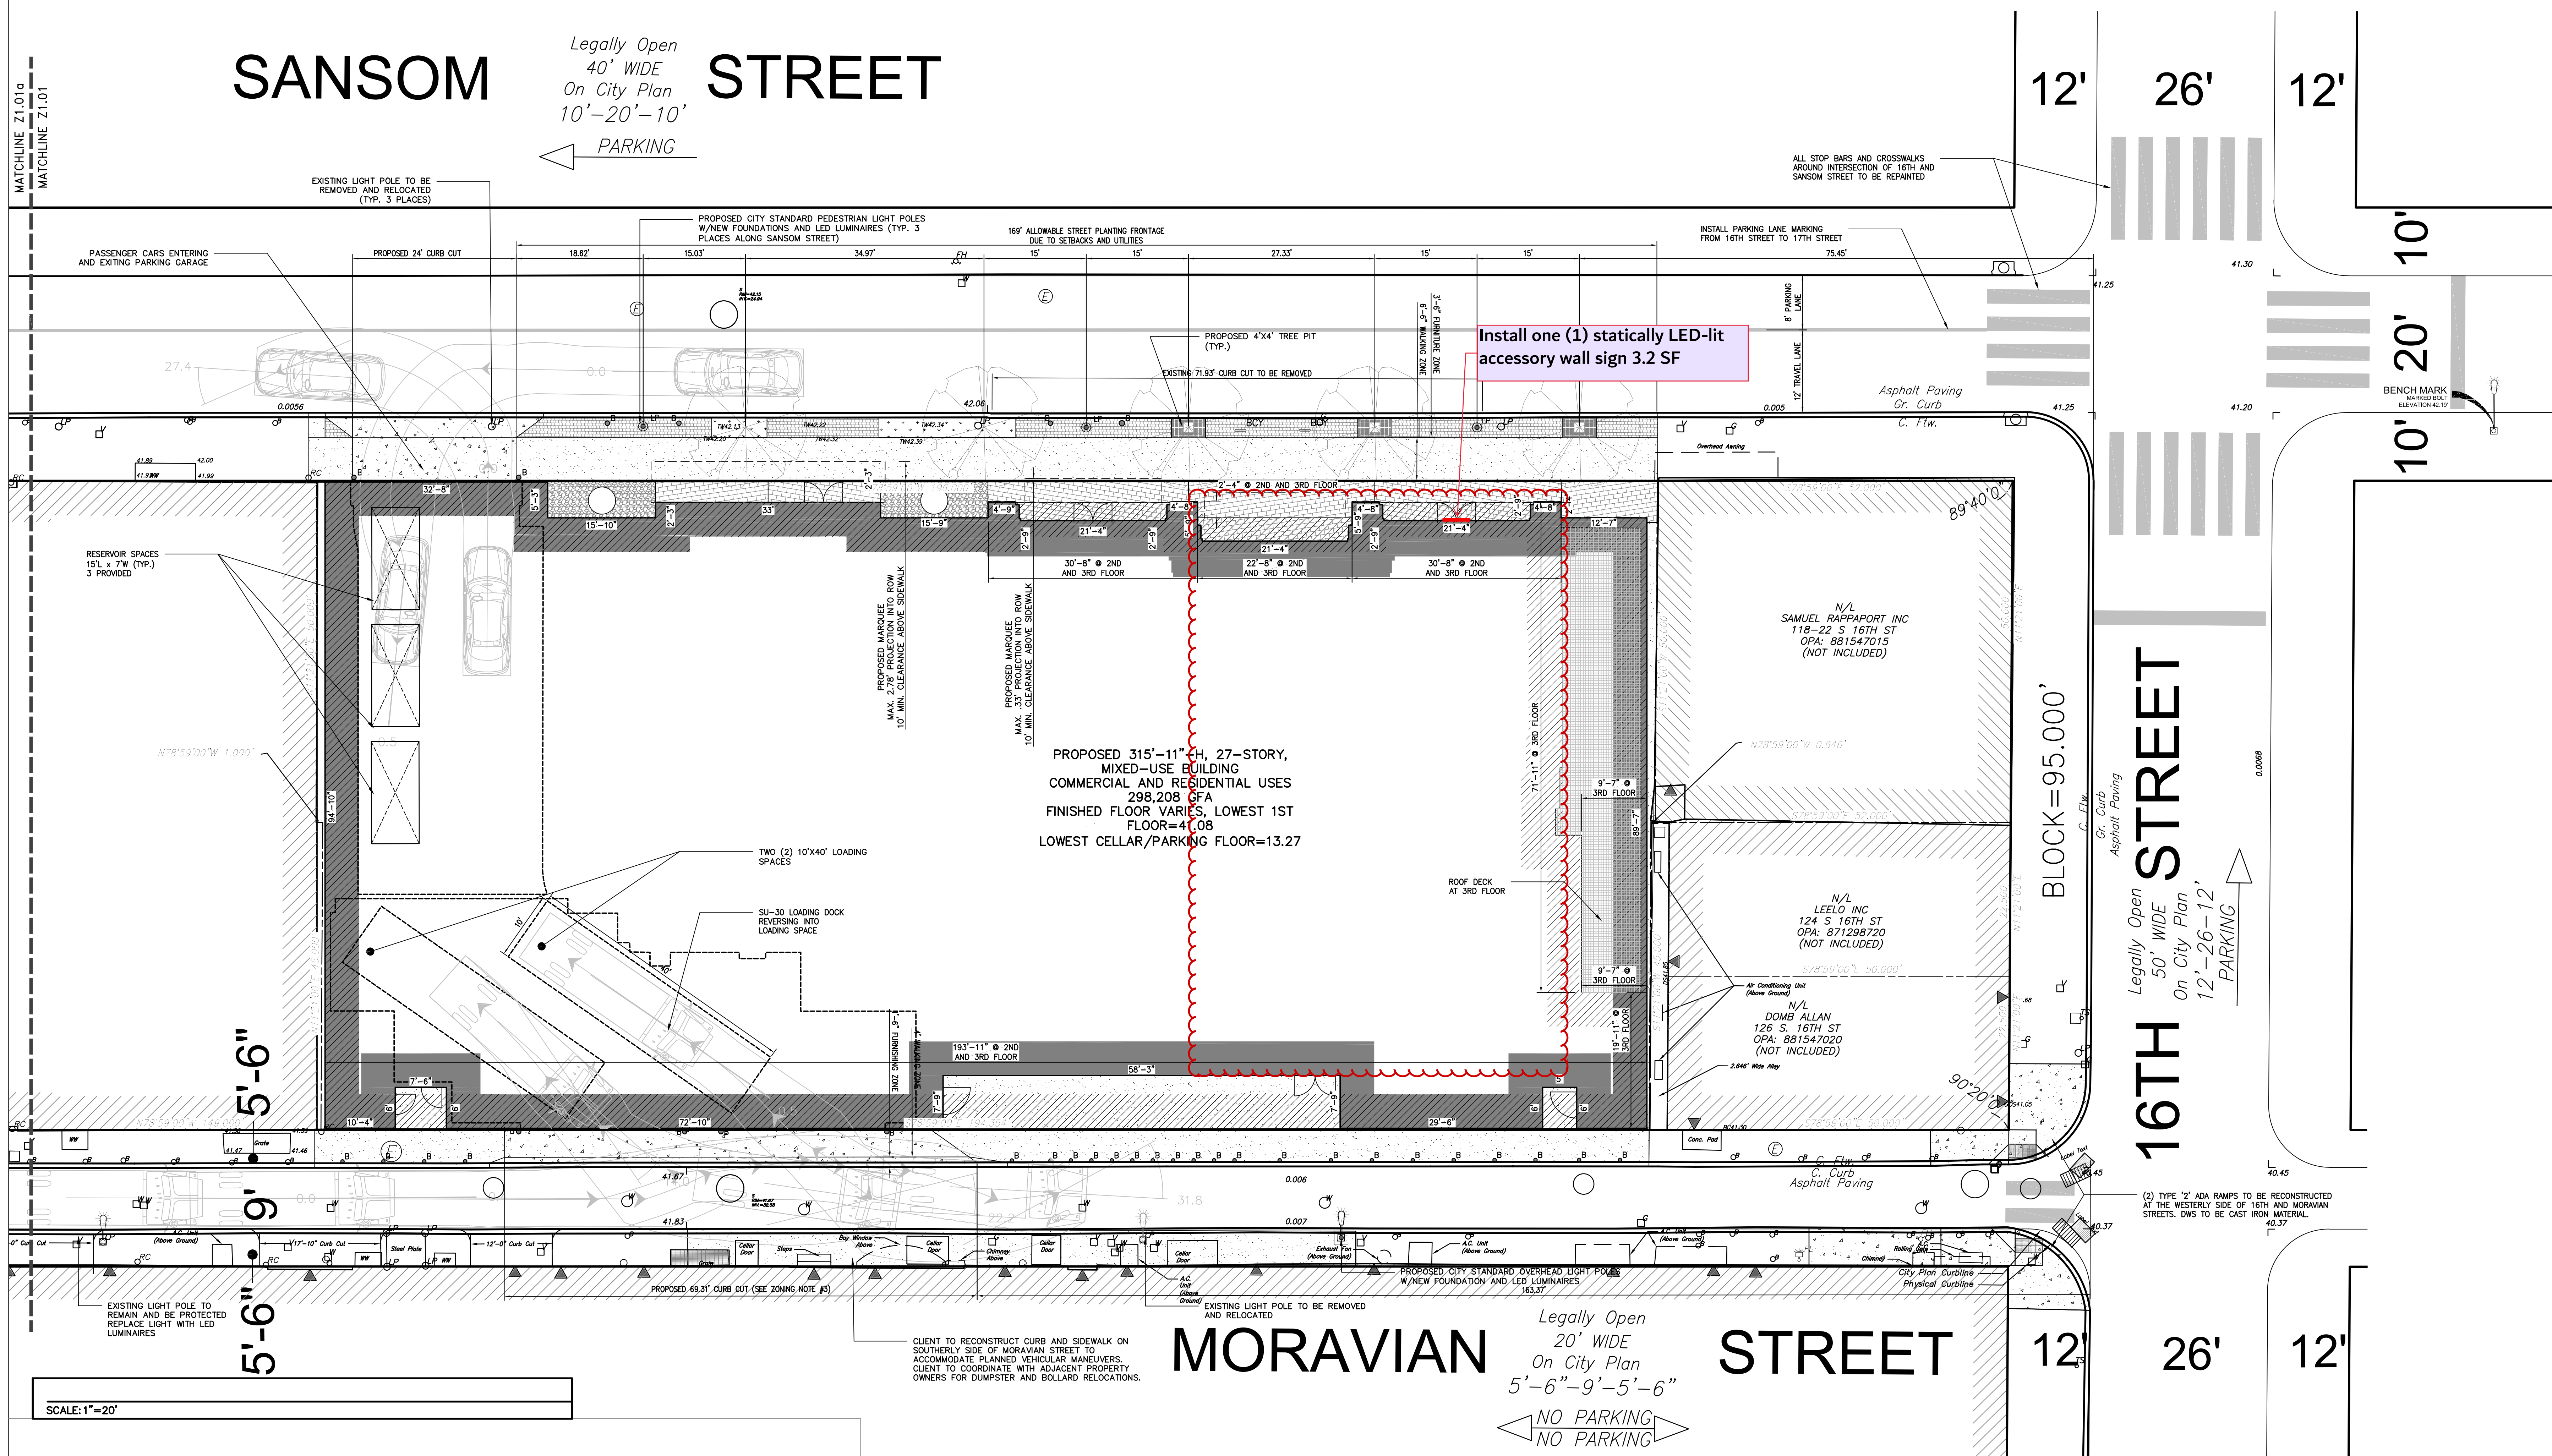

SCALE: 1"=20'



ROW LOG #2020-9205

Stantec

Stantec Consulting Services Inc.
1500 Spring Garden, Suite 1100
Philadelphia PA 19130
Tel: 215.655.7000
www.stantec.com



Solomon Cordwell Buenz
Chicago
T 312.896.1100
San Francisco
T 415.216.2450
www.scb.com

1620 SANSOM STREET

1620 SANSOM ST
PHILADELPHIA, PA 19103

© 2020 Solomon Cordwell Buenz


ZONING PLAN

Drawn By: KL
Checked By: EOR

Project Number: 2020004

Sheet Number: **Z1.01**

 uchi

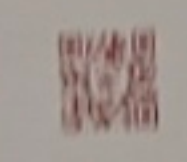
sign up
for early
access



uchi

sign up
for early
access

uchi PHILADELPHIA



THE BACK BAR

uchi

sign up
for early
access



 uchi

sign up
for early
access

 uchi PHILADELPHIA



uchi

CONSTRUCTION
AREA
NO SMOKING