



FRONT VIEW

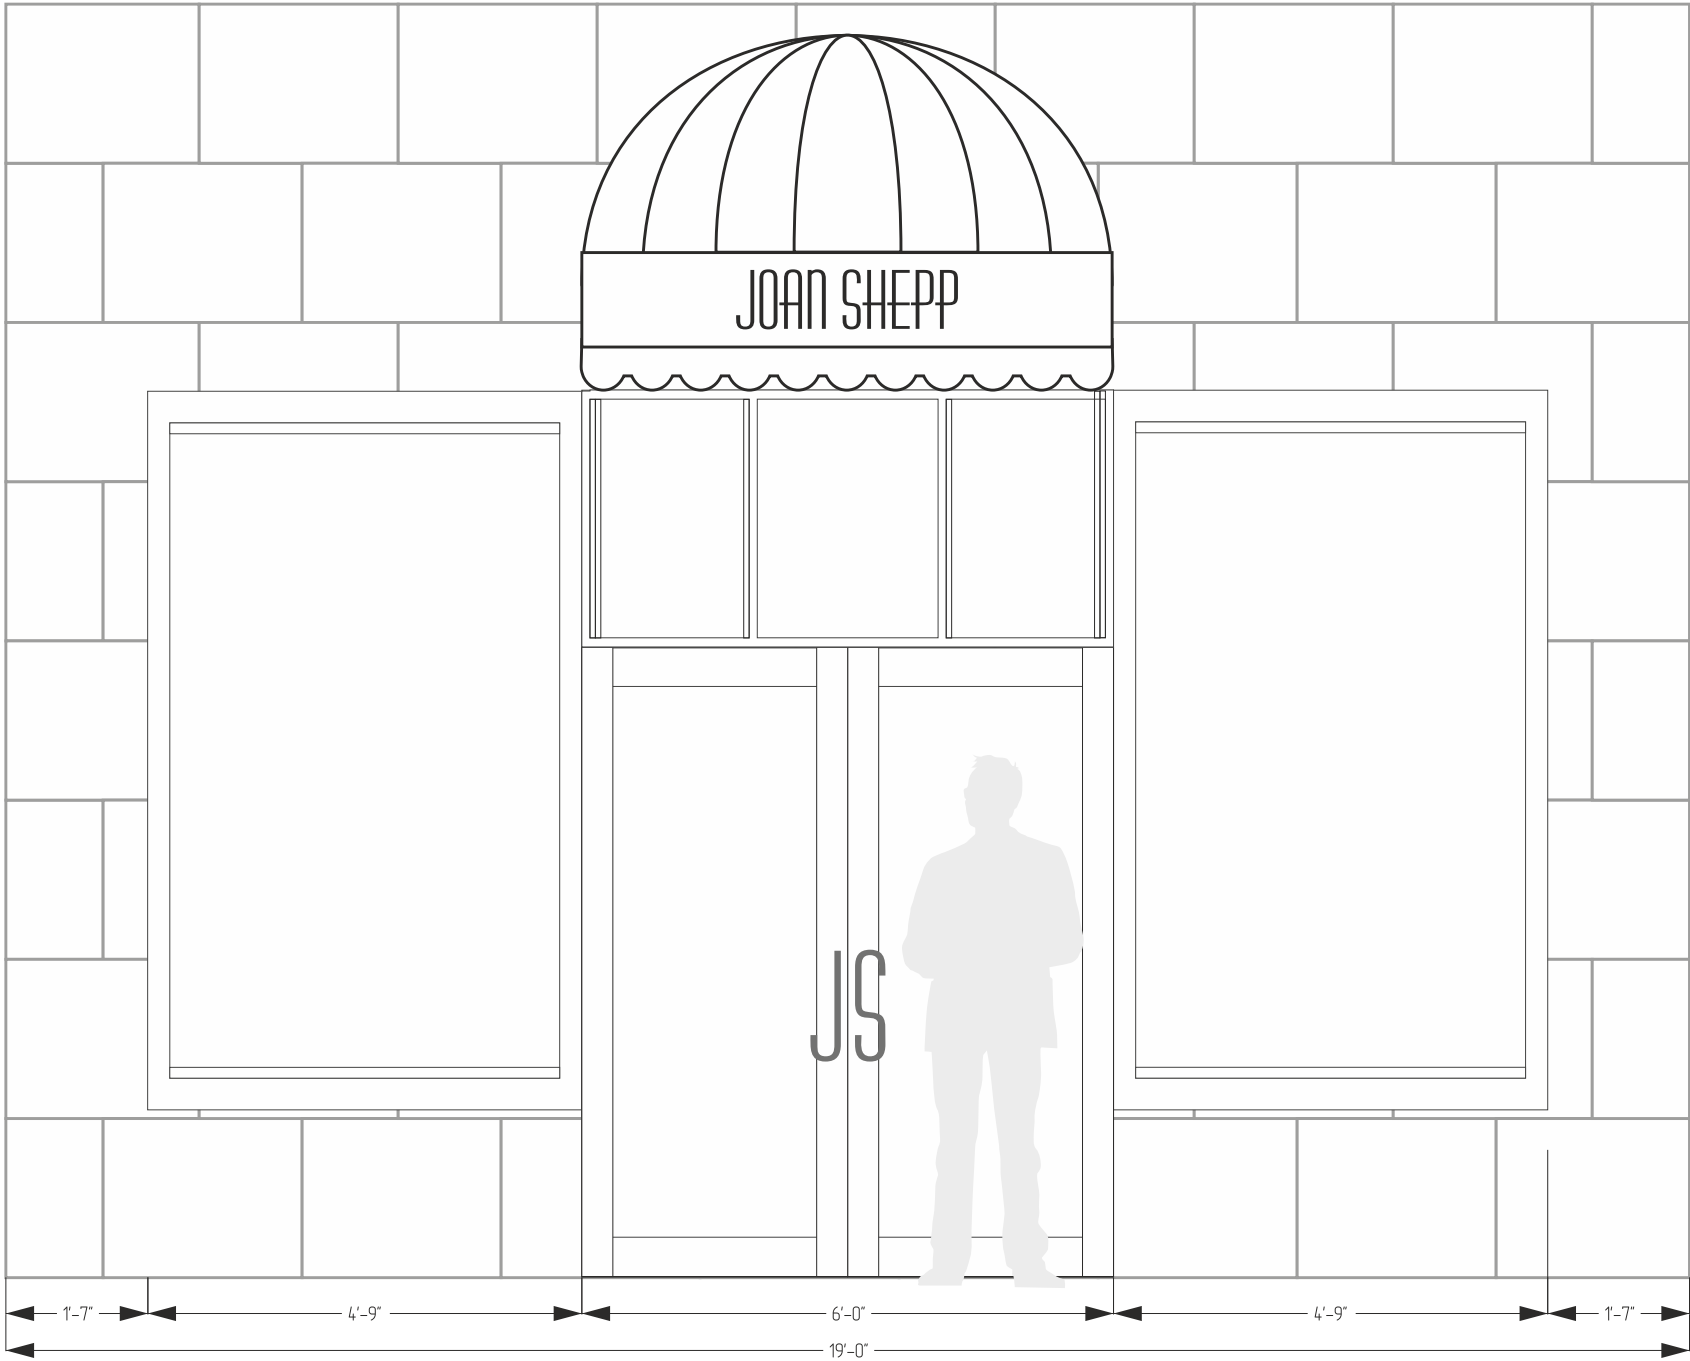

LETTER SIZE



SIDE VIEW

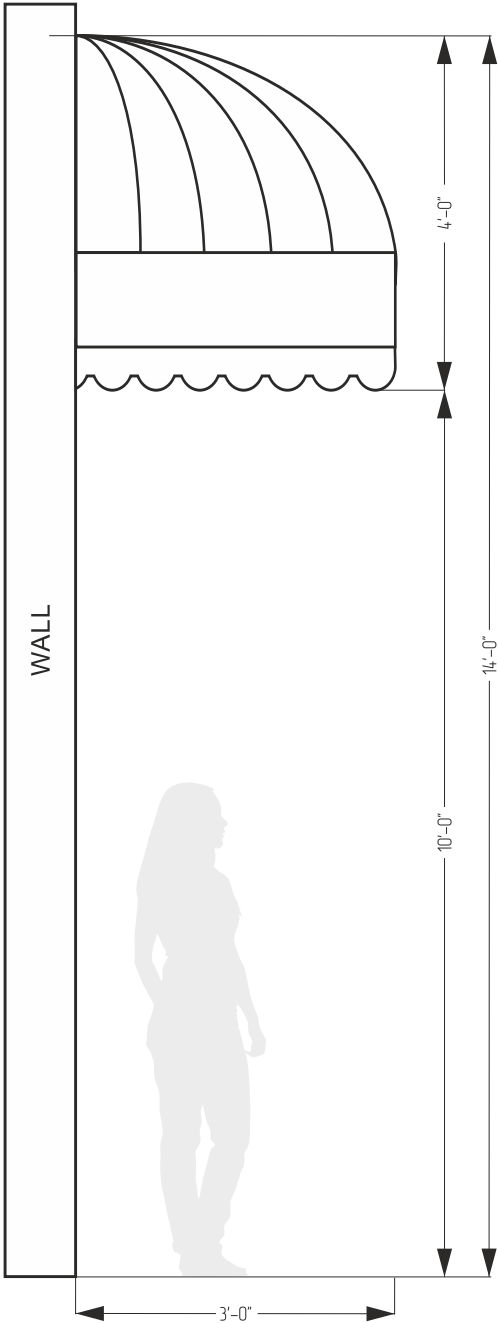

1-800-561-6522

1905 Walnut Street Philadelphia, PA

Awnings

Job name: Joan Shepp

Date:

- ☐ APPROVED
- ☐ APPROVED AS NOTED
- ☐ LAST SUBMIT
- ☐ RESUBMIT


AWNINGS VIEW



PAINTED
LETTERS (WHITE)
SIZE LETTER
W 2'-6" - H 0'-7"

MATERIAL FABRIC
SUNBRELLA
(COLOR BLACK)

GENERAL PLAN VIEW

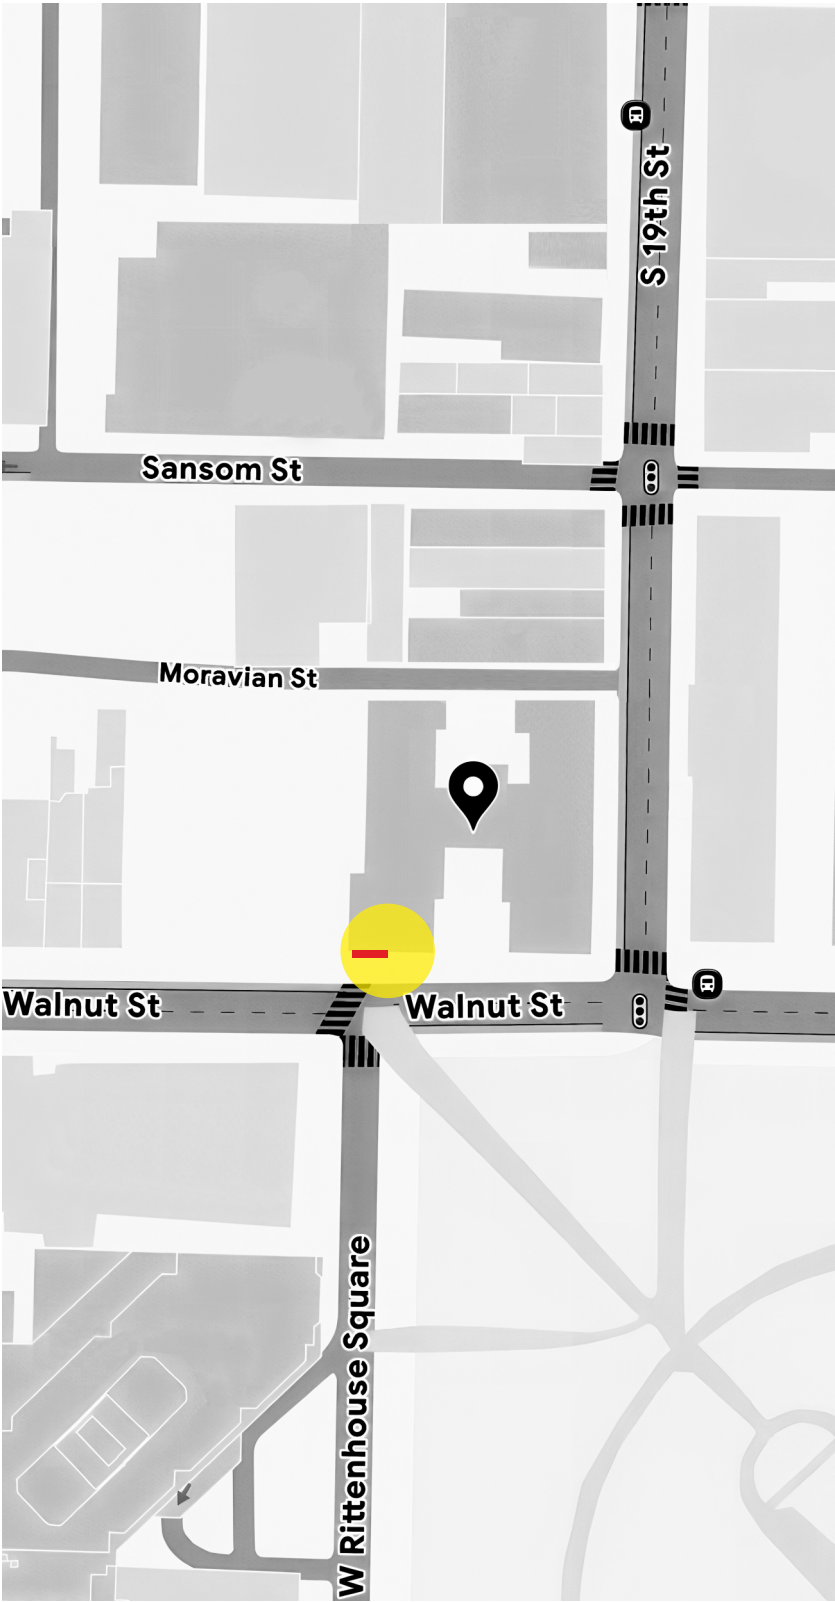

1-800-561-6522

1905 Walnut Street Philadelphia, PA

Awnings


Job name: Joan Shepp

Date:


- ☐ APPROVED
- ☐ APPROVED AS NOTED
- ☐ LAST SUBMIT
- ☐ RESUBMIT

CONSTRUCTION VIEW


FRONT VIEW

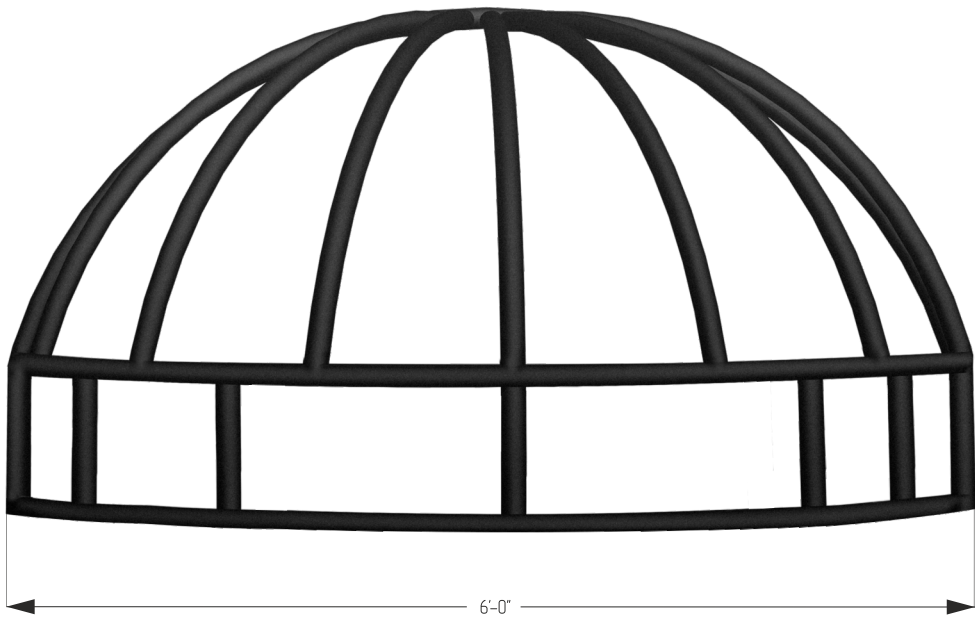


TOP VIEW

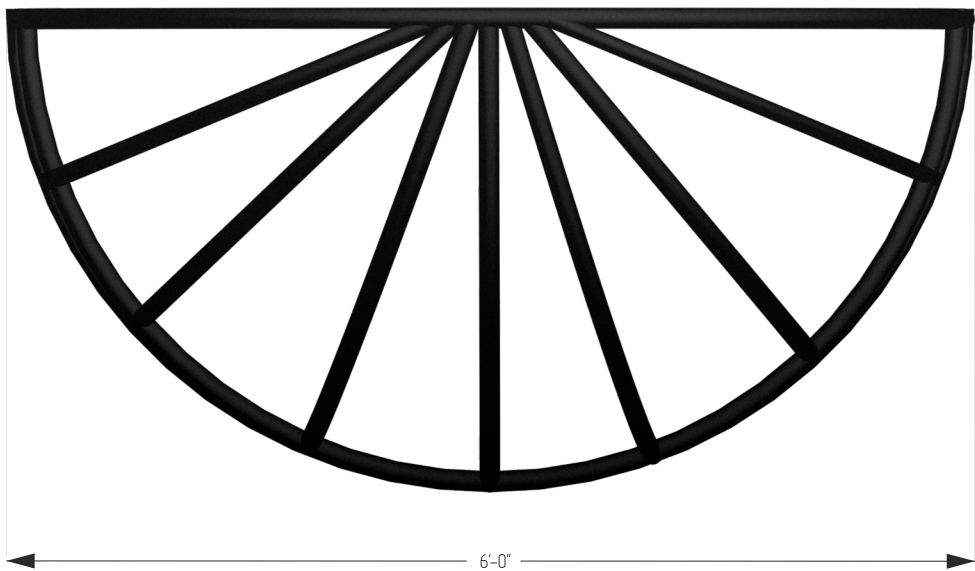


SIDE VIEW

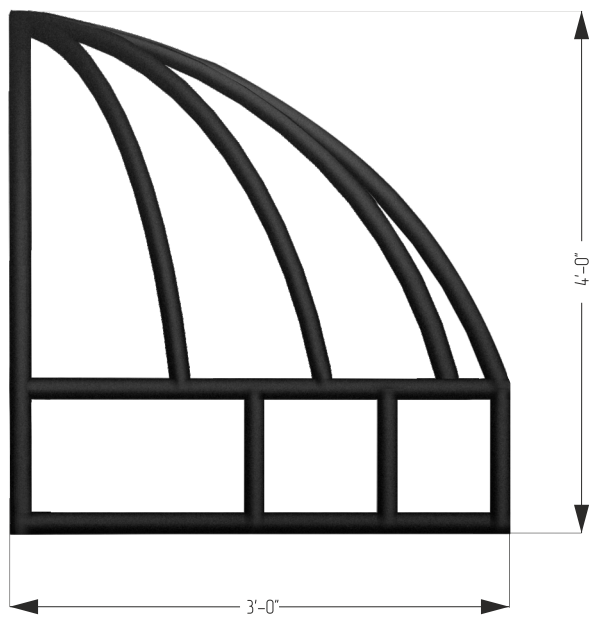


PERSPECTIVE VIEW

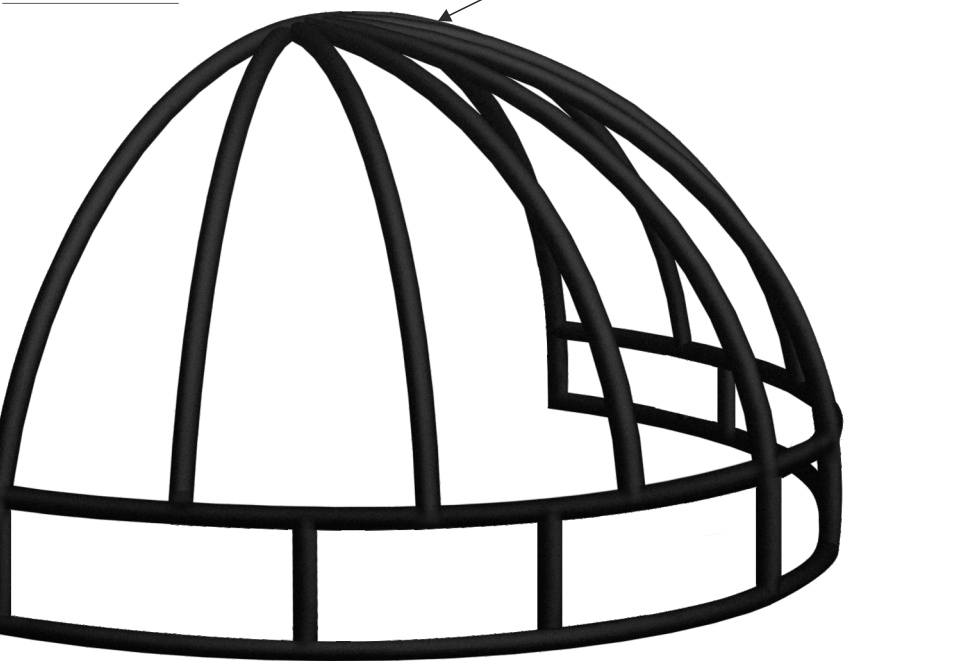

DETAILS VIEW

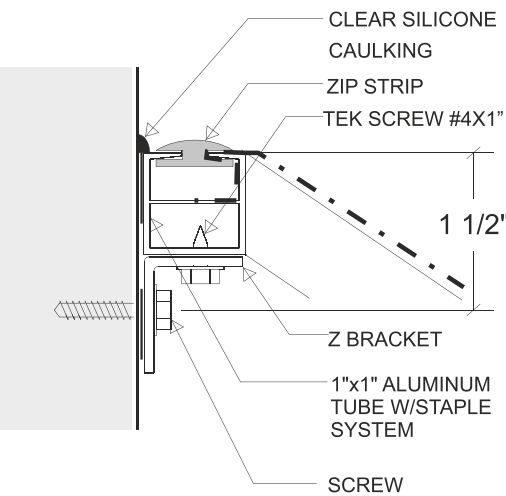

D1 Top /Bottom Connection Detail
Scale: NTS

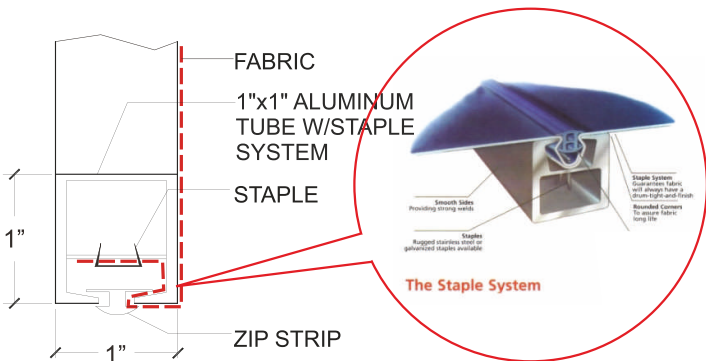

D2 TYP. SECTION STAPLED
Scale: NTS

