


PLAN

REVISING THE LINES AND GRADES ON A PORTION OF CITY PLAN No. 306 BY
STRIKING FROM THE CITY PLAN AND VACATING **BRILL STREET** FROM
RICHMOND STREET TO **SALMON STREET**, STRIKING FROM THE CITY
PLAN AND VACATING **SALMON STREET** FROM **BRILL STREET** TO THE
NORTHEASTERLY REQUIRED RIGHT-OF-WAY LINE OF **BRIDGE STREET**,
AND RESERVING AND PLACING ON THE CITY PLAN RIGHTS-OF-WAY FOR
VARIOUS PUBLIC UTILITY PURPOSES WITHIN THE LINES OF THE SAID STREETS
BEING STRICKEN.

45th WARD ~ CITY OF PHILADELPHIA

AUTHORIZED BY ORDINANCE OF COUNCIL (BILL No. 250377)
APPROVED ----- JUNE 11, 2025

SCALE: 1" = 50'

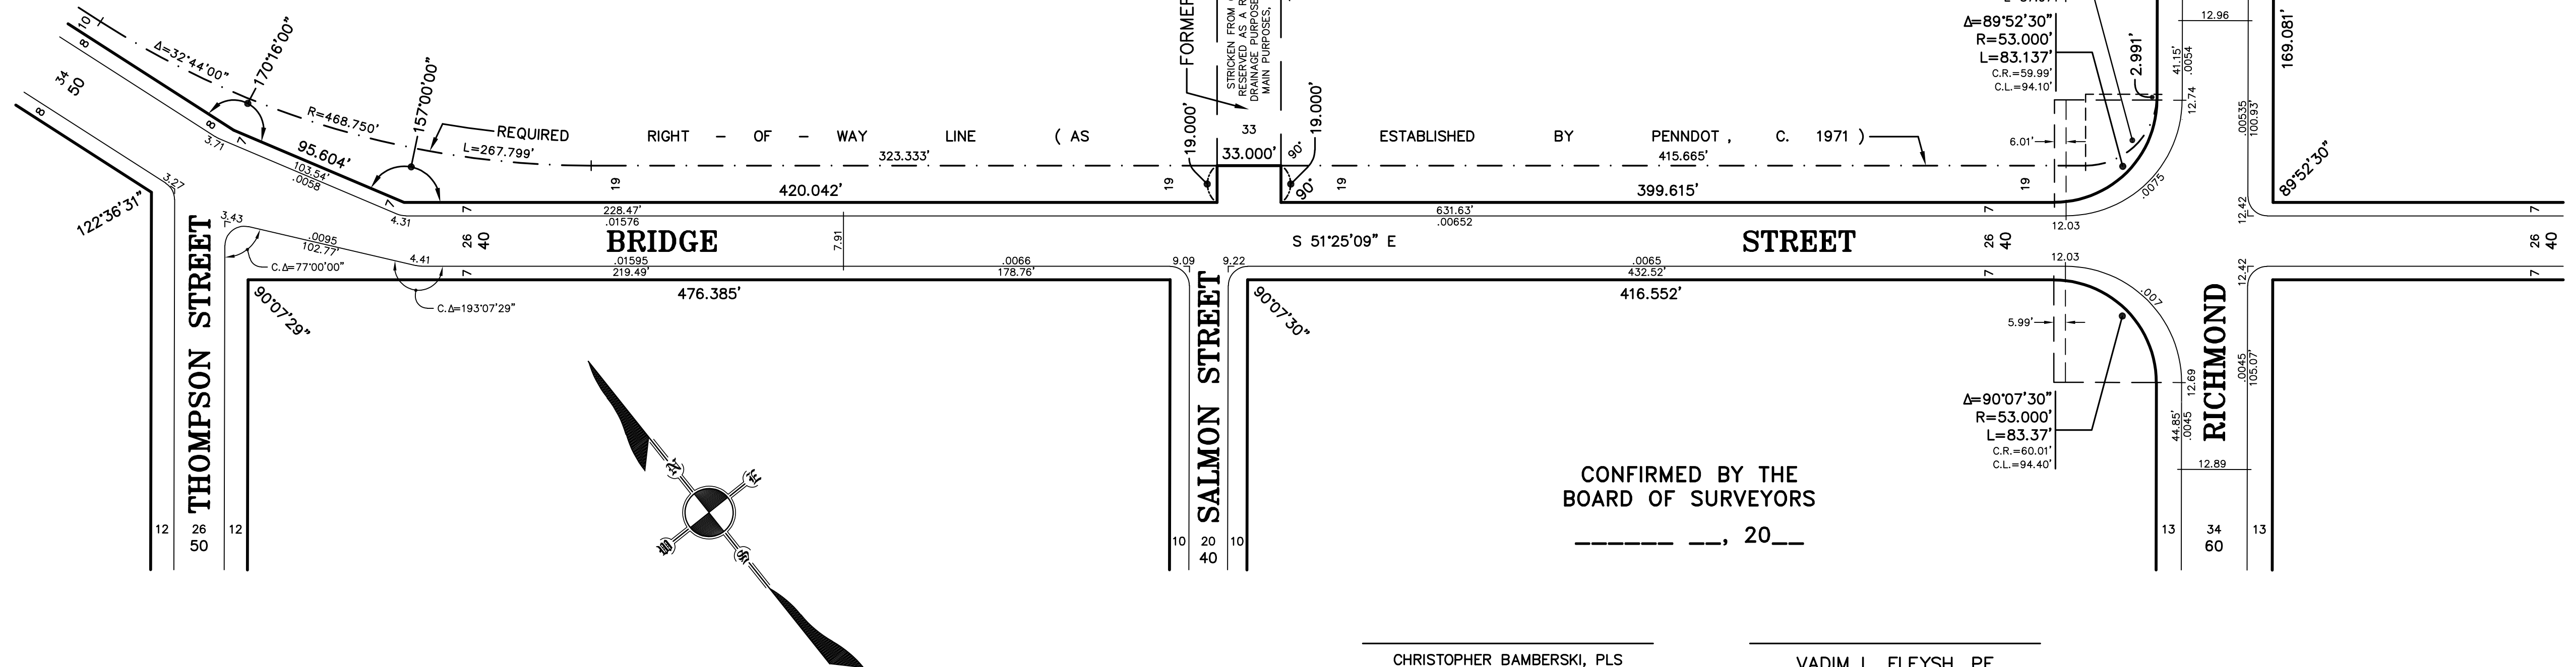

CONFIRMED BY THE
BOARD OF SURVEYORS

_____, 20__

CHRISTOPHER BAMBERSKI, PLS
ACTING SURVEYOR & REGULATOR
FIFTH SURVEY DISTRICT

VADIM L. FLEYSH, PE
CHIEF ENGINEER

APPROVED BY THE CITY PLANNING COMMISSION