

Philadelphia Art Commission
One Parkway Building
1515 Arch St., 13th Floor
Philadelphia, PA 19102
artcommission@phila.gov



Art Commission Signage Review Cover Letter

Date: 3/9/26

Name of Business or Entity (to which the sign is accessory): Sayre Recreation Center

Sign Location (Address): 5800 Walnut Street On Public Property? Yes No

Is this location in an Overlay Zoning District requiring Art Commission signage review?

Yes (specify): _____ No Unsure

Total Number of Signs: 6 Type(s) of Signs (check all that apply below):

Wall Projecting/Blade Marquee Awning or Canopy Building ID (above 2nd story)

Window Other: _____

Sign Details (if more than four (4), include details in *Additional Description* box below):

#	Sign Type	Dimensions	Mounting Height	Material(s)	Illumination (check if so)
1	Please see below				<input type="checkbox"/>
2					<input type="checkbox"/>
3					<input type="checkbox"/>
4					<input type="checkbox"/>

Additional Description (optional) (details, background/context, purpose/need, specific requests, etc.):

A table showing the information sought above in included in the zoning plan attached and located toward the upper right corner:

Primary Contact for Art Commission

Communications:

Name: Neil Sklaroff

Company: Dilworth Paxson LLP

Address: 1650 Market Street, 12th Floor

Email: _____

Phone: _____

Contact to Receive Art Commission

Decision (if different):

Name: _____

Company: _____

Address: _____

Email: _____

Phone: _____

TRANSMITTAL
March 09, 2026

City of Philadelphia
Art Commission
1515 Arch St, 13th Floor
Philadelphia, PA 19102

Project Address: 5800 Walnut St (Sayre Recreation Center)
Re: Art Commission Signage Approval
Delivered via email

Dear Project Reviewer:

As part of our open Signage Permit Application, we have been directed to acquire Art Commission approval for (6) proposed wall signage elements within the site boundaries that are also visible from the public right-of-way at the above referenced address. The existing building is a (2) story recreation center with an indoor pool as a core element (the Sayre Recreation Center).

(3) Of these proposed signs are proposed to be painted directly on the face of the existing masonry building, intended to be viewed along Spruce St by pedestrians and vehicles. The overall dimensions of these painted sign areas are 10'-4" x 26'-0" (mounted at grade), 4'-5" x 26'-10" (mounted at 8'-9" above grade), and 10'-10" x 29'-4" (also mounted at grade). There is no proposed illumination of the signs themselves, however, the painted signs are intended to be downlit by the building's future surface mounted accent lighting system.

The (3) remaining proposed signs are to be aluminum pin-mounted wall signs placed within the exterior covered, recessed entry for approaching pedestrians. These elements are intended to function in tandem as one larger sign. These dimensions are 4'-0" x 8'-6", 5'-0" x 8'-6", and 6'-0" x 8'-6", all of which are to be mounted at grade. There is no proposed illumination of the individual sign elements, however, the future building entry canopy soffit lighting will accent these.

The proposed sign text, dimensions, colors, and materials, and the existing building and site photographs can be exhibited in the attached documents on plan sheets A910 and A911.

Please review and comment at your earliest availability. The contact for questions and revisions regarding this application is:

Chris Soffientini
ISDG
c.soffientini@is-dg.com
(215) 398-3024

Thank you for your attention on this matter.

Sincerely,



Ian Smith



Ian Smith Design Group
LLC
*architects, planners +
interior designers*

Ian Smith, *Principal*
RA AIA NCARB LEED AP
(267) 251-4272
ian.smith@is-dg.com

322 East Thompson Street
Philadelphia, PA 19125
is-dg.com

SEAL:

ARCHITECTURE/INTERIORS/ M / E / IT / P / FA / FP

EWINGCOLE
Federal Reserve Bank Building
100 N. 6th Street
Philadelphia, PA 19106-1590
Phone: (215) 923-2020
Fax: 215-574-0932
Email: c.talley@ewingcole.com
Attn: Conrad Talley

ASSOCIATE EXTERIOR ARCHITECTURE
IS - DG ARCHITECTURE
322 E Thompson Street
Philadelphia, PA 19125
Phone: (267) 251-4272
Email: ion.smith@is-dg.com
Attn: Ion Smith

CIVIL + STRUCTURAL ENGINEERS
DAVID MASON + ASSOCIATES (DMA)
123 S. Broad St., Ste. 1130
Philadelphia, PA 19109
Phone: (215) 572-3400
Email: jevans@davidmason.com
Attn: Jeff Evans


ACOUSTICS/ AV/ TELCOM / SECURITY
Convergent Technologies Design Group, Inc.
4501 York Road
Baltimore, MD 21212
Phone: (410) 532-2384
Email: bwhillock@ctdgc.com
Attn: Brian Whillock

NATATORIUM
Aqualife Design Group
2226 Faraday Ave.,
Carlsbad, CA 92008
Phone: (760) 444-8317
Fax: (760) 438-5251
Email: mmoncini@aqualifedesigngroup.com
Attn: Michael Moncini

SIGN SCHEDULE

SIGN #	SIGN TYPE	MATERIAL / TYPE	SIGN TEXT	MOUNT HEIGHT	DIMENSIONS / AREA	LOCATION	ILLUMINATION
M1	WALL MTD	PAINTED / MURAL	REC	0'-0"	10'-4" x 26'-0" / 269 SF	WEST FACADE	NO INTERNAL ILLUMINATION, BUILDING ACCENT LIGHTING ONLY
M2	WALL MTD	PAINTED / MURAL	SAYRE	8'-9"	4'-5" x 26'-10" / 118 SF	SOUTH FACADE	
M3	WALL MTD	PAINTED / MURAL	POOL	0'-0"	10'-10" x 29'-4" / 317 SF	EAST FACADE	
S1A	WALL MTD	ALUM. / PIN-MOUNT	LEARN	0'-0"	4'-0" x 8'-6" / 34 SF	WEST FACADE: RECESSED ENTRY	
S1B	WALL MTD	ALUM. / PIN-MOUNT	GATHER; PLAY	0'-0"	5'-0" x 8'-6" / 42 SF	WEST FACADE: RECESSED ENTRY	
S1C	WALL MTD	ALUM. / PIN-MOUNT	CONNECT; GROW	0'-0"	6'-0" x 8'-6" / 50 SF	WEST FACADE: RECESSED ENTRY	

NOTE: PAINTED MURALS LIMITED TO PAINT APPLICATIONS ON EXISTING MASONRY WALL ONLY. PROPOSED INSTALLATION HAS NO FUNCTIONAL DEPTH OR MOUNTING COMPONENT.

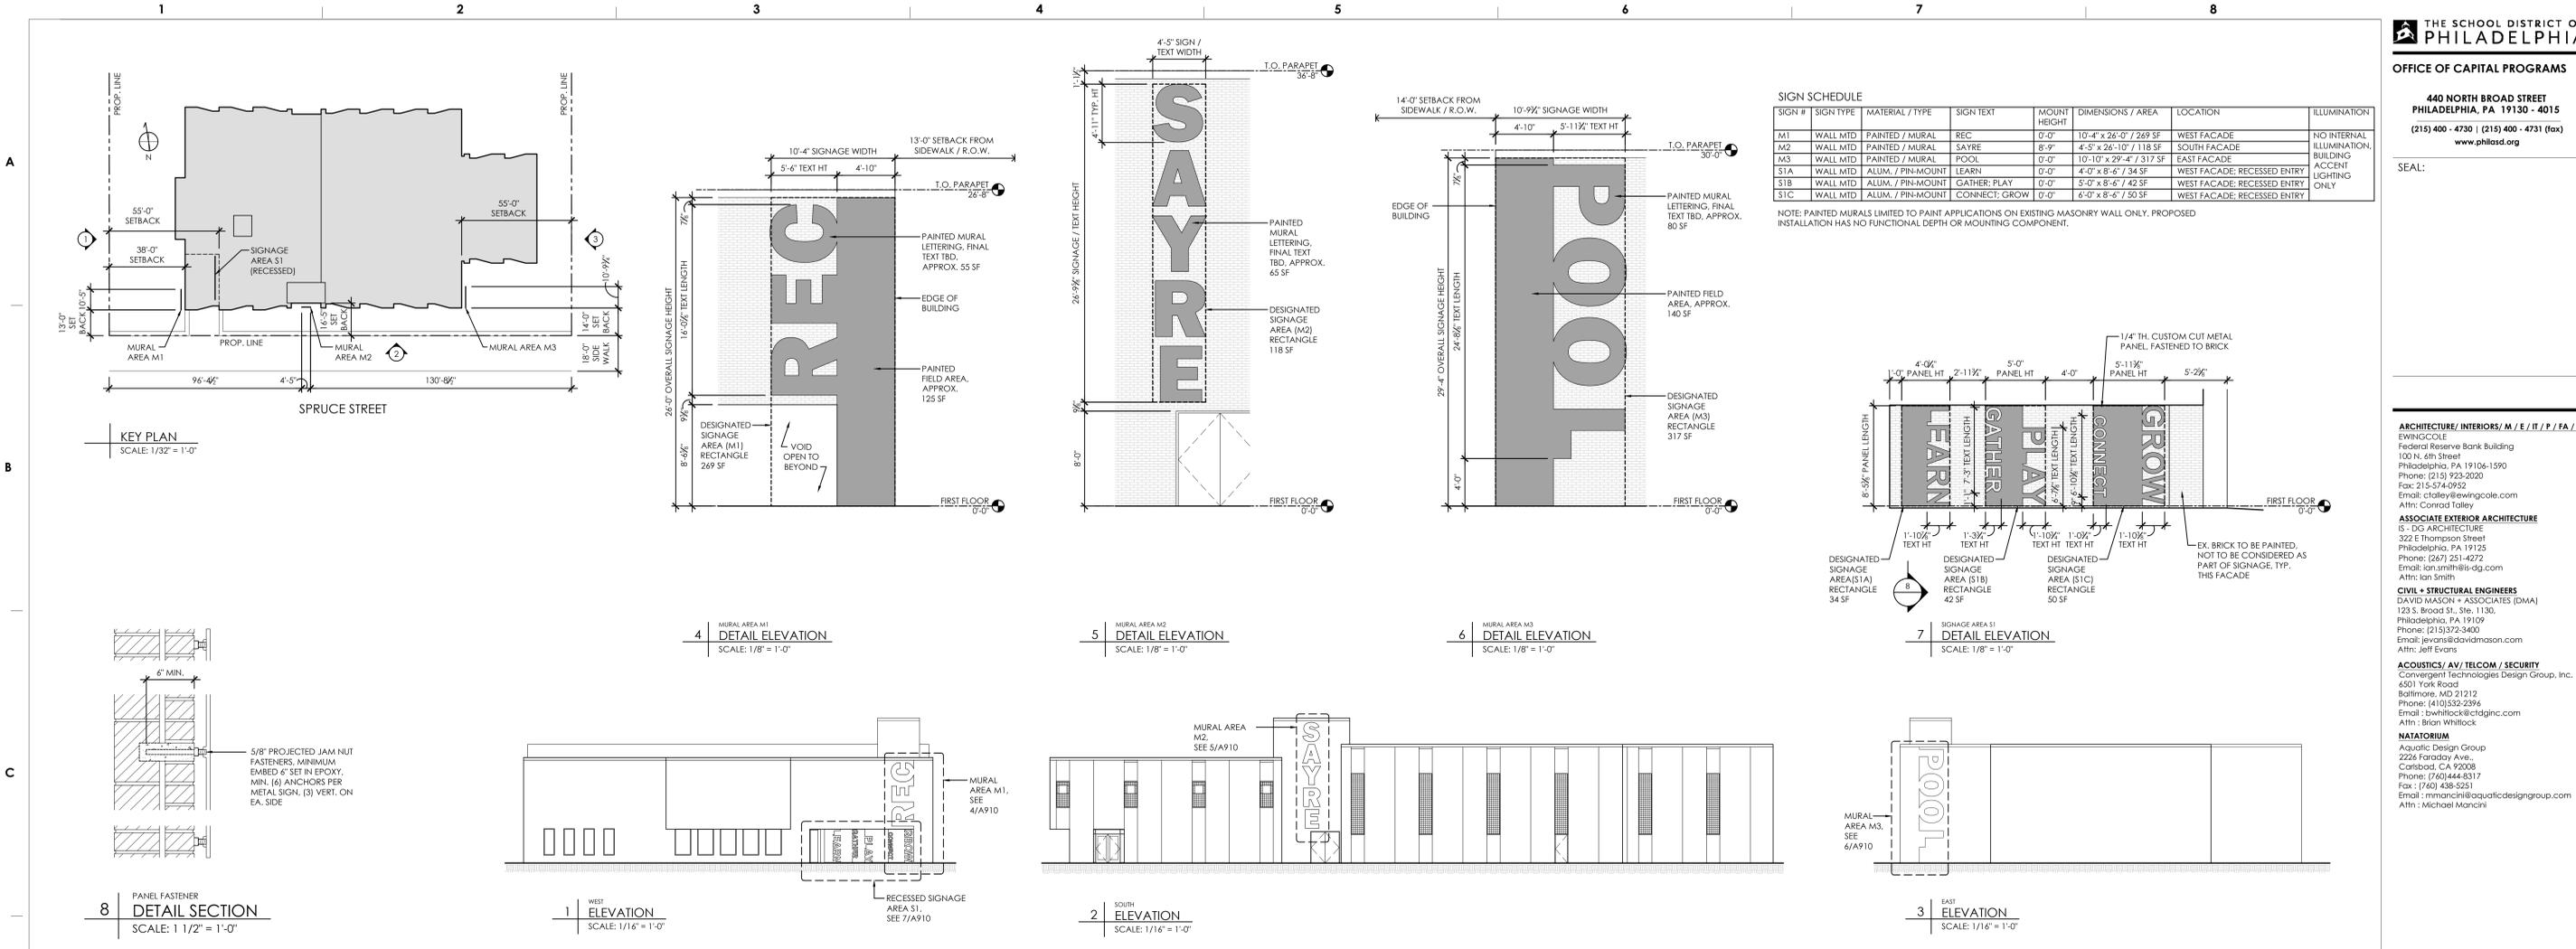

KEY PLAN

NO. DATE REVISION

SCHOOL & LOCATION
SAYRE MORRIS RECREATION CENTER
5800 Walnut St. Philadelphia, PA 19139

PROJECT TITLE
SAYRE RECREATION CENTER

DRAWING TITLE
PAINTED EXTERIOR SIGNAGE

DRAWING SCALE	AS INDICATED
LOCATION NO.	FILE NO.
DRAWN BY	CHECKED BY
CRS	CRS

DRAWING NO.
A910

SHEET OF

A



PROPOSED SIGNAGE / PAINTED MURAL AREA M1: TEXT "REC"
CLOSE VIEW FROM SPRUCE ST SIDEWALK LOOKING NORTHEAST



PROPOSED SIGNAGE / PAINTED MURAL AREA M2: TEXT "SAYRE"
FAR VIEW FROM SPRUCE ST SIDEWALK LOOKING NORTHEAST



PROPOSED SIGNAGE / PAINTED MURAL AREA M2: TEXT "SAYRE"
CLOSE VIEW FROM SPRUCE ST SIDEWALK LOOKING NORTHWEST

B



PROPOSED SIGNAGE / PAINTED MURAL AREA M3: TEXT "POOL"
FAR VIEW FROM SPRUCE ST SIDEWALK LOOKING NORTHWEST



PROPOSED SIGNAGE / PAINTED MURAL AREA M3: TEXT "POOL"
CLOSE VIEW FROM SPRUCE ST SIDEWALK LOOKING NORTHWEST

C




STREET VIEW CONTEXT
SPRUCE ST SIDEWALK AND ROADWAY LOOKING EAST



BUILDING CONTEXT
SPRUCE ST OPPOSITE SIDE LOOKING SOUTHEAST



BUILDING CONTEXT
SPRUCE ST OPPOSITE SIDE LOOKING SOUTH

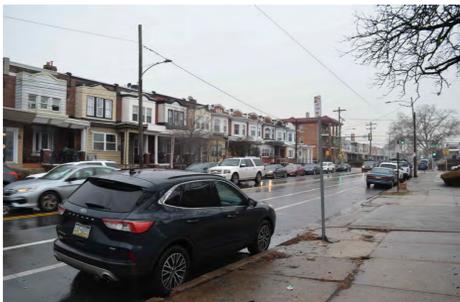

BUILDING CONTEXT
SPRUCE ST OPPOSITE SIDE LOOKING SOUTHWEST




STREET VIEW CONTEXT
SPRUCE ST SIDEWALK AND ROADWAY LOOKING WEST

D



BUILDING CONTEXT
ADJACENT PROPERTY TO WEST, VIEW FROM SIDEWALK LOOKING NORTHWEST

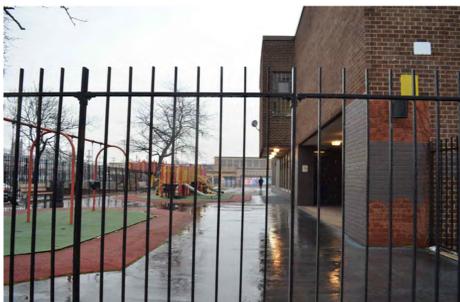

BUILDING CONTEXT
ADJACENT PROPERTY TO WEST, VIEW FROM SIDEWALK LOOKING NORTH



BUILDING CONTEXT
ADJACENT PROPERTIES TO EAST, VIEW FROM SIDEWALK LOOKING NORTHWEST




BUILDING CONTEXT
ADJACENT PROPERTIES TO EAST, VIEW FROM SIDEWALK LOOKING NORTH



BUILDING CONTEXT
ADJACENT PROPERTIES TO EAST, VIEW FROM SIDEWALK LOOKING NORTHEAST


E

 

AREA TO BE LEFT BLANK (CITY OF PHILADELPHIA)




PROPOSED SIGNAGE AREA S1: TEXT VARIES
VIEW FROM UNDER CANOPY LOOKING NORTH

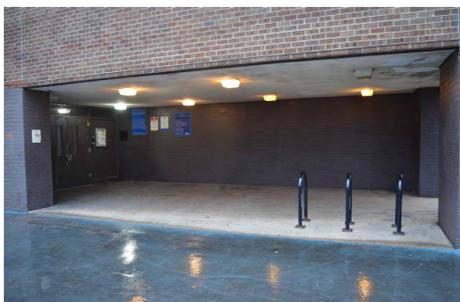

PROPOSED SIGNAGE AREA S1: TEXT VARIES
VIEW FROM PLAYGROUND LOOKING EAST



PROPOSED SIGNAGE AREA S1: TEXT VARIES
VIEW FROM SIDEWALK LOOKING NORTH

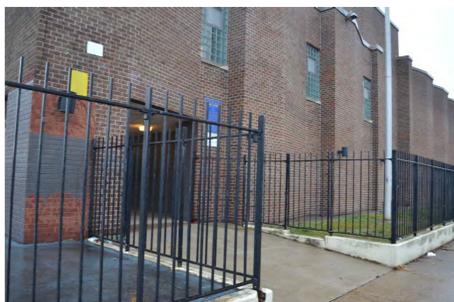

PROPOSED SIGNAGE AREA S1: TEXT VARIES
VIEW FROM SIDEWALK LOOKING NORTHEAST

F

SEAL:

ARCHITECTURE/INTERIORS/ M / E / IT / P / PA / FP

EWINGCOLE
Federal Reserve Bank Building
100 N. 6th Street
Philadelphia, PA 19106-1590
Phone: (215) 923-2020
Fax: 215-574-0932
Email: c.talley@ewingcole.com
Attn: Conrad Talley

ASSOCIATE EXTERIOR ARCHITECTURE
IS - DG ARCHITECTURE
322 E Thompson Street
Philadelphia, PA 19125
Phone: (267) 251-4272
Email: ian.smith@is-dg.com
Attn: Ian Smith

CIVIL + STRUCTURAL ENGINEERS
DAVID MASON + ASSOCIATES (DMA)
123 S. Broad St., Ste. 1130
Philadelphia, PA 19109
Phone: (215) 572-3400
Email: jevans@davidmason.com
Attn: Jeff Evans

ACOUSTICS/ AV/ TELCOM / SECURITY
Convergent Technologies Design Group, Inc.
4501 York Road
Baltimore, MD 21212
Phone: (410) 532-2386
Email: bwhillock@ctdgc.com
Attn: Brian Whillock

NATATIUM
Aquatic Design Group
2226 Faraday Ave.
Carlsbad, CA 92008
Phone: (760) 444-8317
Fax: (760) 438-5251
Email: mmancini@aquaticdesigngroup.com
Attn: Michael Mancini

KEY PLAN

NO. DATE REVISION

SCHOOL & LOCATION
SAYRE MORRIS RECREATION CENTER
5800 Walnut St. Philadelphia, PA 19139

PROJECT TITLE

SAYRE RECREATION CENTER

DRAWING TITLE

PAINTED EXTERIOR SIGNAGE CONTEXT PHOTOGRAPHS

DRAWING SCALE AS INDICATED

LOCATION NO. FILE NO.

DRAWN BY CRS CHECKED BY CRS

DRAWING NO.

A911

SHEET OF

SEAL:

ARCHITECTURE/INTERIORS/ M / E / IT / P / FA / PP

EWINGCOLE
Federal Reserve Bank Building
100 N. 4th Street
Philadelphia, PA 19106-1590
Phone: (215) 923-2020
Fax: 215-574-0932
Email: ctoley@ewingcole.com
Attn: Conrad Tooley

ASSOCIATE EXTERIOR ARCHITECTURE
IS - DG ARCHITECTURE
322 E Thompson Street
Philadelphia, PA 19125
Phone: (267) 251-4272
Email: ion.smith@is-dg.com
Attn: Ion Smith










CIVIL + STRUCTURAL ENGINEERS
DAVID MASON + ASSOCIATES (DMA)
123 S. Broad St., Ste. 1130
Philadelphia, PA 19109
Phone: (215) 572-3400
Email: jevans@davidmason.com
Attn: Jeff Evans

ACOUSTICS/ AV/ TELCOM / SECURITY
Convergent Technologies Design Group, Inc.
4501 York Road
Baltimore, MD 21212
Phone: (410) 532-2394
Email: bwhillock@ctdgroup.com
Attn: Brian Whillock

NATATORIUM
Aquatic Design Group
2226 Faraday Ave.,
Carlsbad, CA 92008
Phone: (760) 444-8317
Fax: (760) 438-5251
Email: mmoncini@aquaticdesigngroup.com
Attn: Michael Moncini

SIGN #	SIGN TYPE	INCLUDED TEXT	GROSS AREA	LOCATION
M1	PAINTED MURAL	REC	269 SF	WEST FACADE
M2	PAINTED MURAL	SAYRE	118 SF	SOUTH FACADE
M3	PAINTED MURAL	POOL	317 SF	EAST FACADE
S1A	METAL PIN-MOUNTED SIGNAGE	LEARN	34 SF	WEST FACADE: RECESSED ENTRY
S1B	METAL PIN-MOUNTED SIGNAGE	GATHER: PLAY	42 SF	WEST FACADE: RECESSED ENTRY
S1C	METAL PIN-MOUNTED SIGNAGE	CONNECT: GROW	50 SF	WEST FACADE: RECESSED ENTRY


NOTE: PAINTED MURALS LIMITED TO PAINT APPLICATIONS ON EXISTING MASONRY WALL ONLY. PROPOSED INSTALLATION HAS NO FUNCTIONAL DEPTH OR MOUNTING COMPONENT.

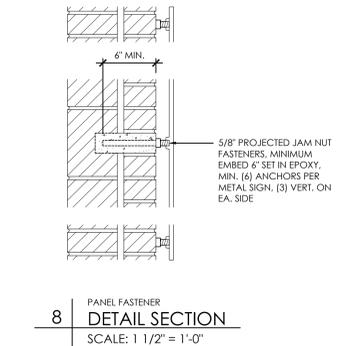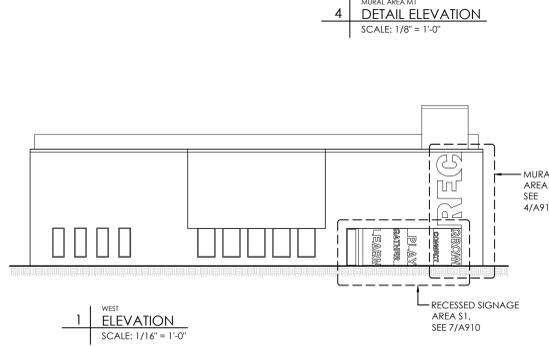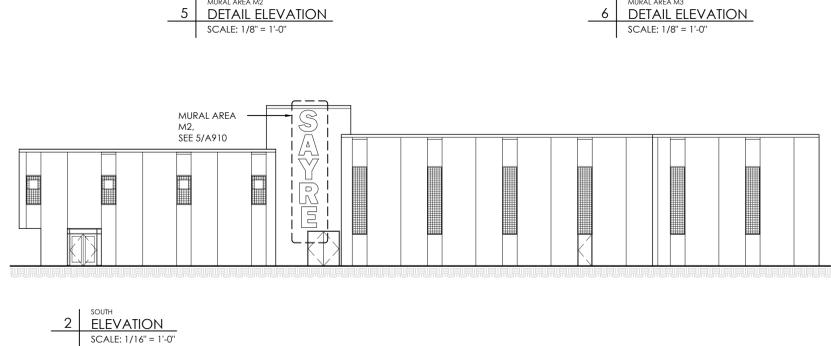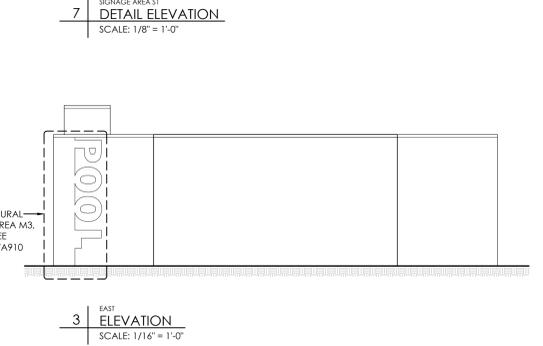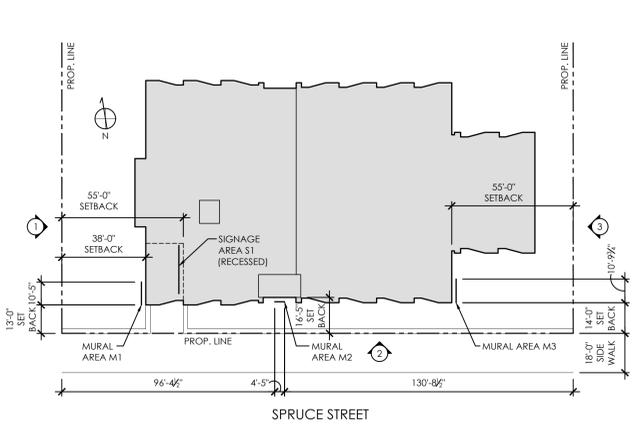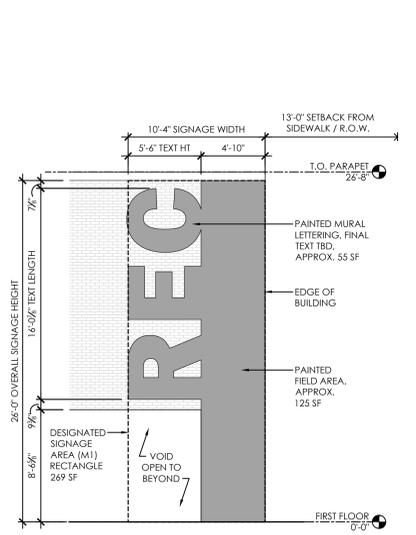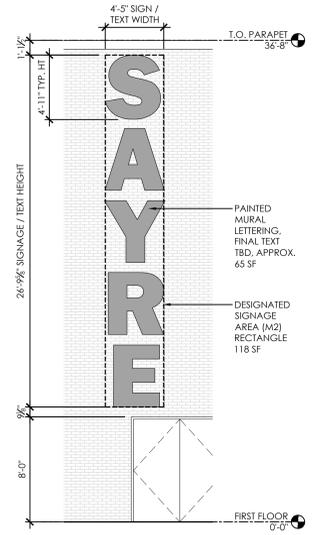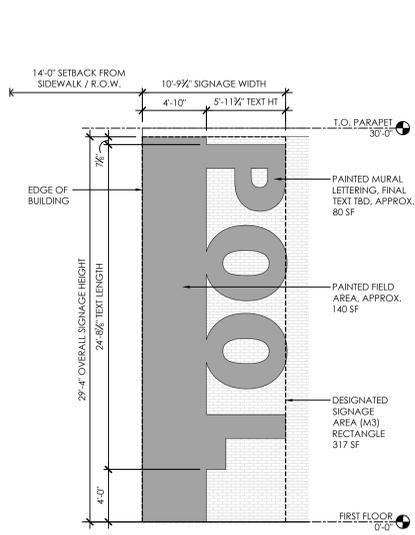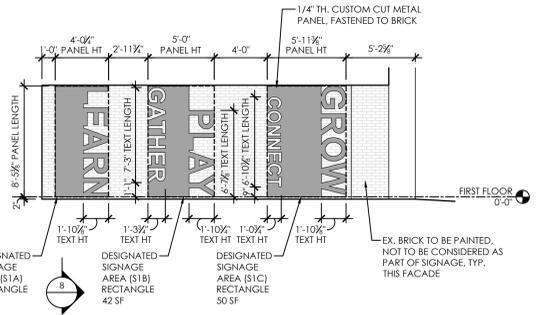



KEY PLAN



- PAINTED TEXT SIGNAGE; SEE ELEVATIONS FOR MORE INFORMATION
- EXISTING GLAZING TO BE REPAIRED; SEE ELEVATIONS & ALTERNATE FOR MORE INFORMATION
- PAINTED BRICK; SEE ELEVATIONS FOR MORE INFORMATION
- EXISTING PLAYGROUND & PLAYGROUND EQUIPMENT TO REMAIN
- SITE FENCE; SEE CIVIL DRAWINGS FOR MORE INFORMATION
- NEW ENTRY RAMP; SEE CIVIL DRAWINGS FOR MORE INFORMATION
- SITE FENCE; SEE CIVIL DRAWINGS FOR MORE INFORMATION
- EXISTING SIDEWALK

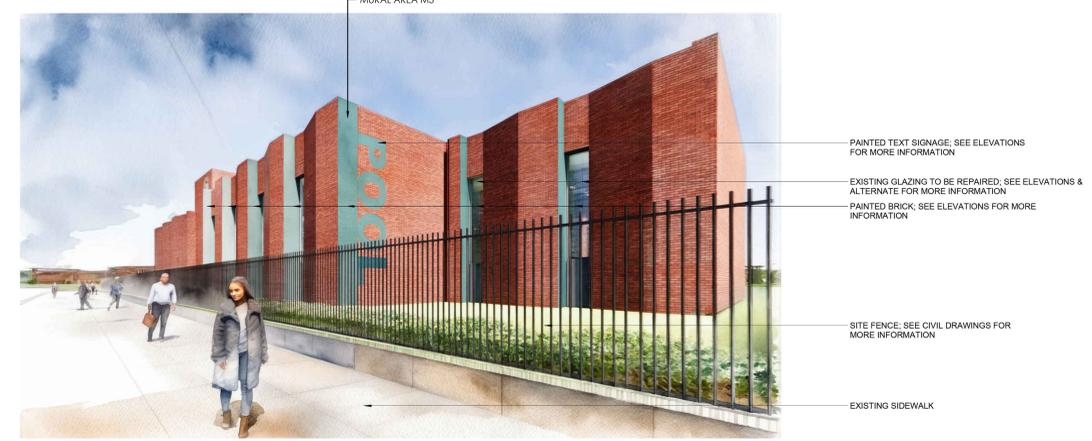

- PAINTED TEXT SIGNAGE; SEE ELEVATIONS FOR MORE INFORMATION
- EXISTING GLAZING TO BE REPAIRED; SEE ELEVATIONS & ALTERNATE FOR MORE INFORMATION
- PAINTED BRICK; SEE ELEVATIONS FOR MORE INFORMATION
- SITE FENCE; SEE CIVIL DRAWINGS FOR MORE INFORMATION
- EXISTING SIDEWALK

 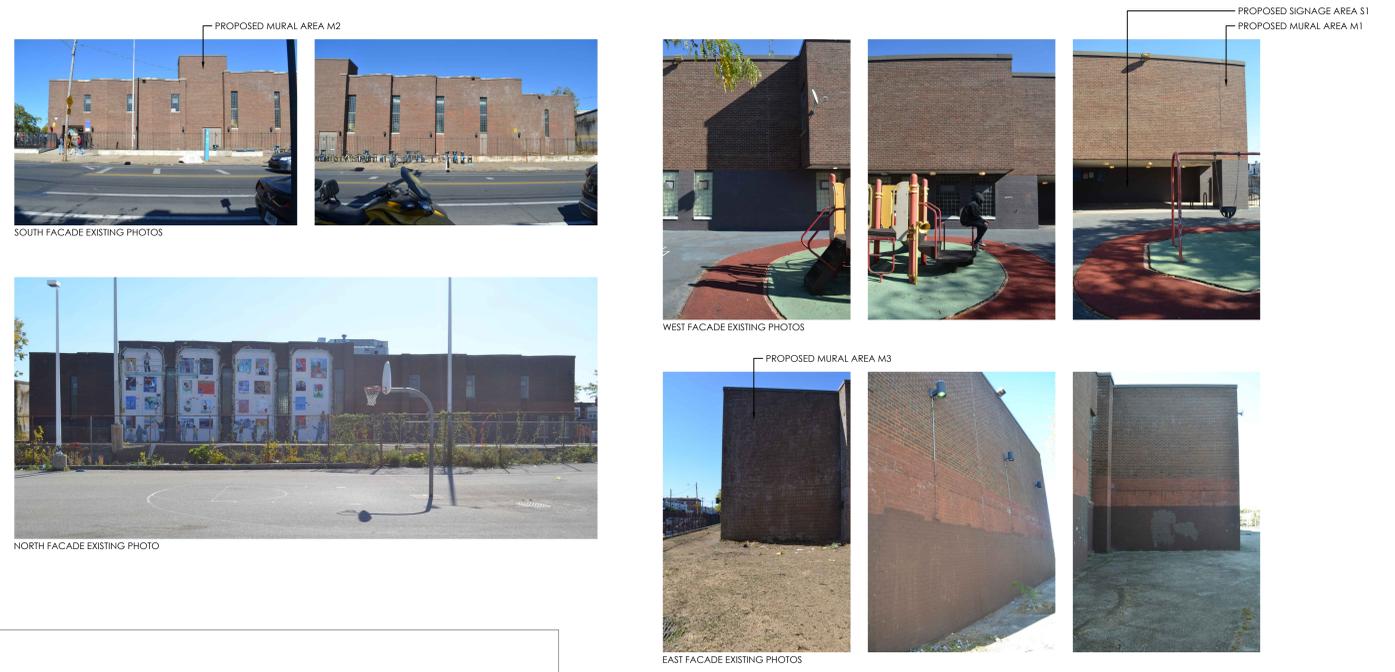

NO.	DATE	REVISION

SCHOOL & LOCATION
SAYRE MORRIS RECREATION CENTER
5835 Spruce St., Philadelphia, PA 19139

PROJECT TITLE
SAYRE RECREATION CENTER

DRAWING TITLE
PAINTED EXTERIOR SIGNAGE

DRAWING SCALE	AS INDICATED
LOCATION NO.	FILE NO.
DRAWN BY	CRS
CHECKED BY	CRS

DRAWING NO.
A910
SHEET OF



University of the
City of New York
SAYRE MORRIS
RECREATION CENTER

NO TRESPASSING
BETWEEN
THE HOURS OF
10pm and 6am

REC
RECREATION CENTER
UNIVERSITY OF THE CITY OF NEW YORK

UNIVERSITY OF THE CITY OF NEW YORK
RECREATION CENTER
SAYRE MORRIS RECREATION CENTER





Welcome to the
CITY OF PHILADELPHIA
SAYRE MORRIS
RECREATION CENTER

TO ENSURE A CLEAN AND SAFE RECREATION FACILITY
Please Adhere to the Following Rules:

- NO DOGS PERMITTED IN PLAY AREAS OR BALL FIELDS
- ILLEGAL DUMPING IS PROHIBITED
- NO DRUGS OR ALCOHOL ON PREMISES
- MOTORIZED VEHICLES ARE NOT PERMITTED ON FACILITY GROUNDS
- REGULATIONS WILL BE SUBJECT TO PROSECUTION AND FINES UNDER PHILADELPHIA COUNTY CODE

PHILADELPHIA DEPARTMENT OF RECREATION & PARKS

SUMMER HOURS: 10:00 AM - 6:00 PM
WINTER HOURS: 2:00 PM UNTIL 6:30 PM

DELIVERIES
ENTREGAS

ALL DELIVERIES ARE TO BE MADE
AT THE ENTRANCE LOCATED
AT:

FOR ALL DELIVERIES ORDER
MACHINE FOR LA ENTRADA
LOCALIZADA EN



