

Philadelphia Art Commission
One Parkway Building
1515 Arch St., 13th Floor
Philadelphia, PA 19102
artcommission@phila.gov



Art Commission Signage Review Cover Letter

Date: 2/26/26

Name of Business or Entity (to which the sign is accessory): Juice Pod

Sign Location (Address): 1845 Walnut St. Philadelphi On Public Property? Yes No

Is this location in an Overlay Zoning District requiring Art Commission signage review?

Yes (specify): _____ No Unsure

Total Number of Signs: 1 Type(s) of Signs (check all that apply below):

Wall Projecting/Blade Marquee Awning or Canopy Building ID (above 2nd story)

Window Other: _____

Sign Details (if more than four (4), include details in *Additional Description* box below):

#	Sign Type	Dimensions	Mounting Height	Material(s)	Illumination (check if so)
1	Wall	15" x 8'		Acrylic & Vinyl	<input checked="" type="checkbox"/>
2					<input type="checkbox"/>
3					<input type="checkbox"/>
4					<input type="checkbox"/>

Additional Description (optional) (details, background/context, purpose/need, specific requests, etc.):

Install (1) illuminated cabinet @ 10 SF

Primary Contact for Art Commission

Communications:

Name: Stephanie Rumer

Company: PermEx

Address: 116 Ellis Road, Havertown, PA 19083

Email: [REDACTED]

Phone: [REDACTED]

Contact to Receive Art Commission

Decision (if different):

Name: _____

Company: _____

Address: _____

Email: _____

Phone: _____

The Juice Pod

Main Lobby - 1845 Walnut St.
Philadelphia, PA 19103

Project: 26-0009

Routed / Push-Thru Cabinet Qty: 01

Fabrication Information:

Installation Information:

Electrical Information:

600W Max 120/277V 5A Max Draw

Paint

P1 RAL 7016 Anthracite Gray

Vinyl

V1 Dig. Printed Trans. White / Matte Lam.

Jason Hill 01.30.26

X:\SharedFiles\MISC PROPERTIES\The Juice Pod

THIS DOCUMENT CONTAINS CONFIDENTIAL AND PROPRIETARY INFORMATION THAT CANNOT BE REPRODUCED OR DIVULGED, IN WHOLE OR IN PART, WITHOUT WRITTEN AUTHORIZATION FROM CITY SIGN SERVICE, INC. © 2025

Revisions:


R1 02.04.26 - JHH	R6 00.00.00 -
R2 02.24.26JHH	R7 00.00.00 -
R3 00.00.00 -	R8 00.00.00 -
R4 00.00.00 -	R9 00.00.00 -
R5 00.00.00 -	

CITY SIGN INC. Interior / Exterior Sign Manufacturers


424 Caredean Dr.
Horsham PA, 19044
T. 215.442.1323
citysignservice.net



01.1

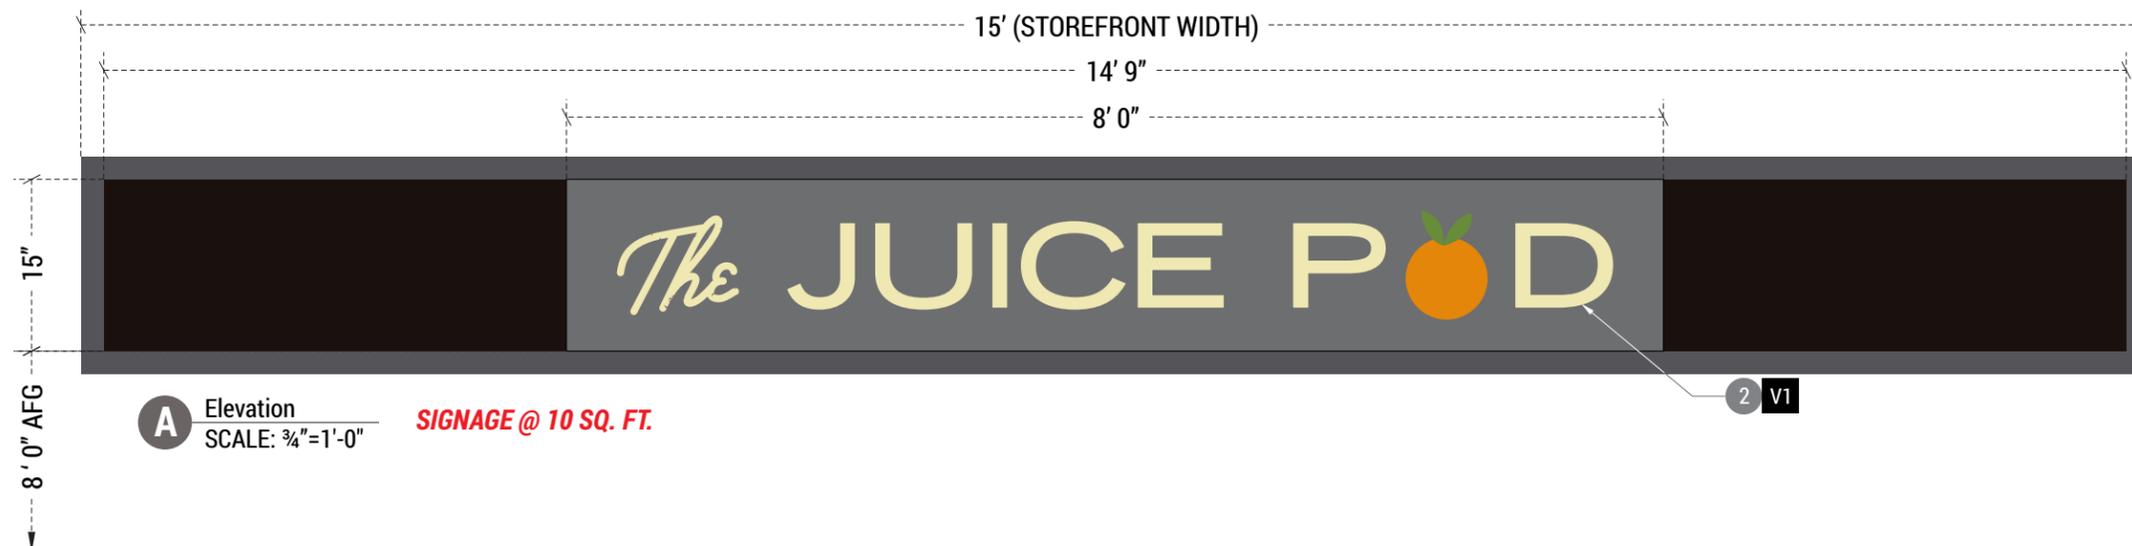

- 2" DEEP ROUTED PAN SIGN PTD.(P1) - MATCHES BORROMINI
- 1/2" THK. CLEAR ACRYLIC PUSH THRU FACED WITH 3/16" IVORY ACRYLIC & VINYL AS NOTED
- 3000K WHITE LED ILLUMINATION
- INTERNALLY MOUNTED POWER SUPPLY
- 120 / 277 V. PRIMARY ELEC. SVC. (BY OTHERS)
- SIGN SECURED FLUSH TO FASCIA WITH HARDWARE AS REQUIRED

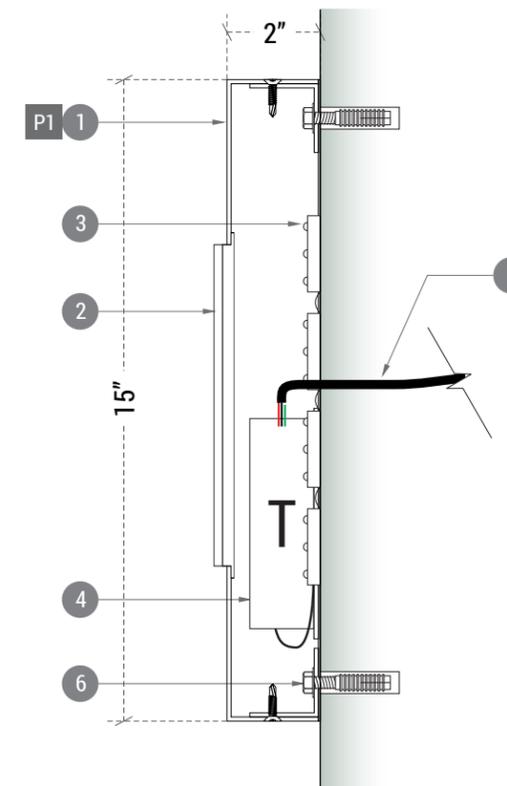

A.1 Section View SCALE: 1:4

CLEAN ARTWORK TO BE PROVIDED PRIOR TO PRODUCTION




Frontage: 19ft



PROPOSED SIGNAGE



EXISTING LOCATION

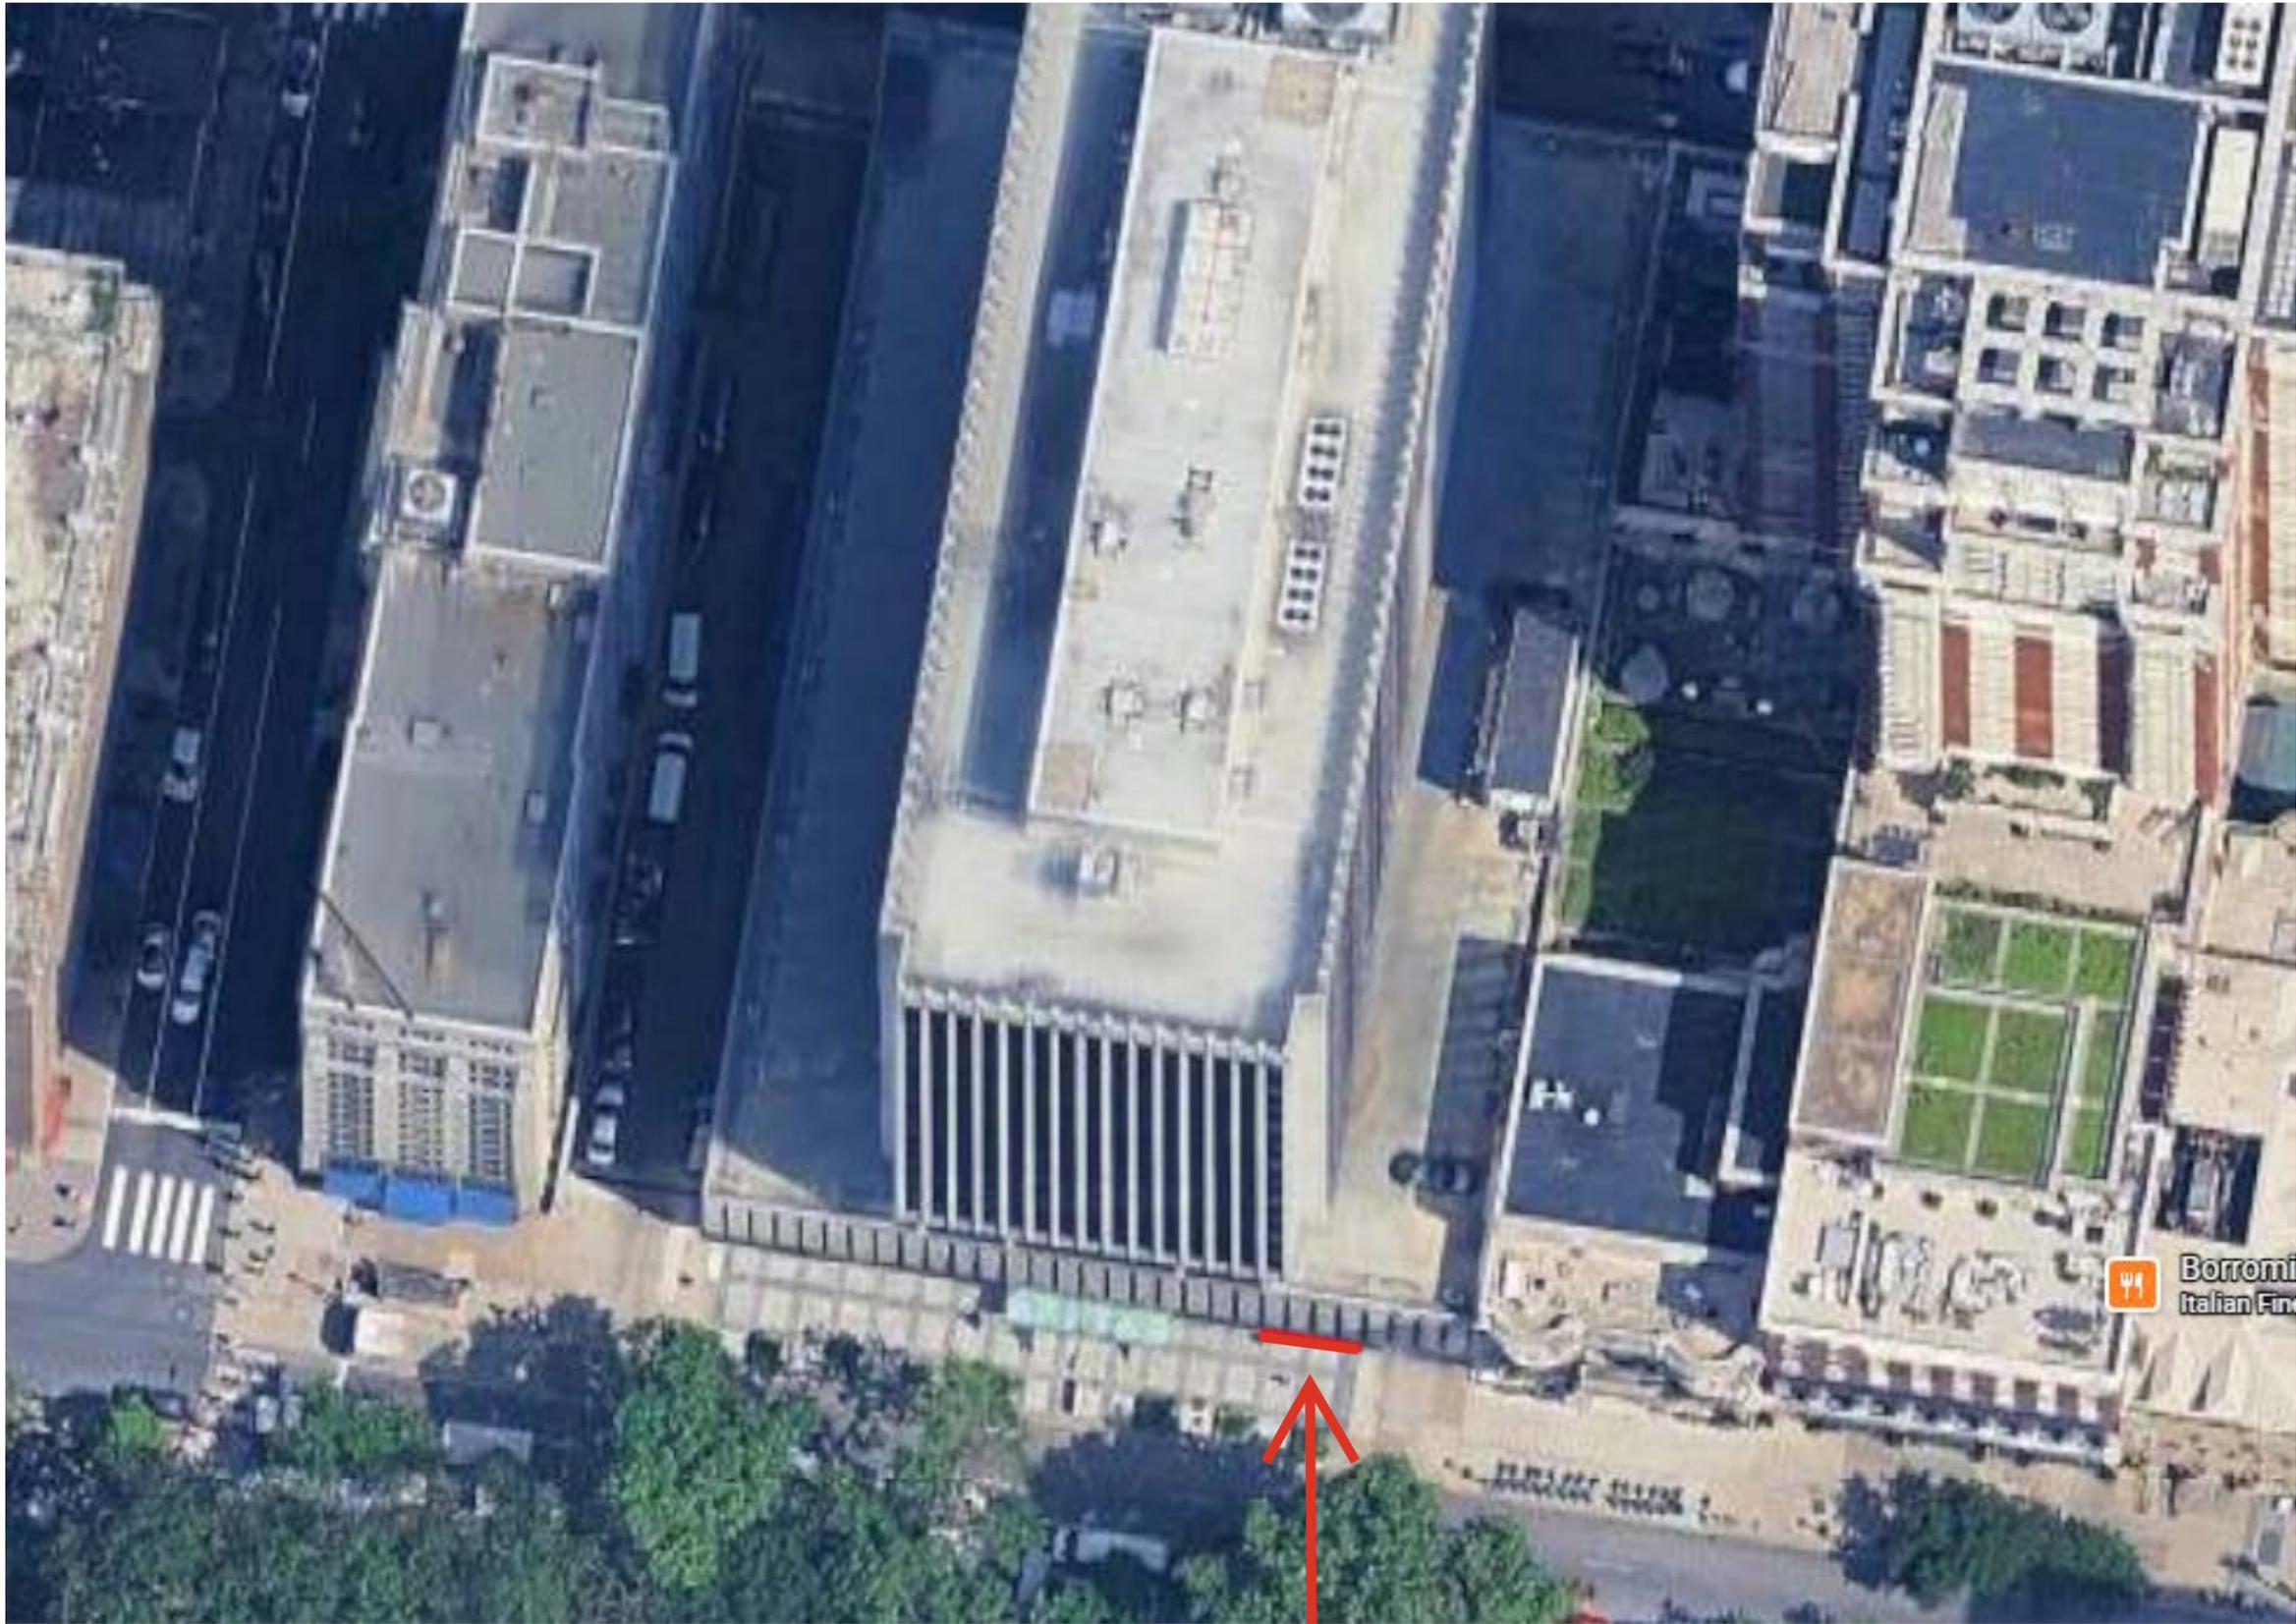

The Juice Pod: Storefront Facade: 19ft
Proposed sign: 10 sqft

The Juice Pod

Main Lobby - 1845 Walnut St.
Philadelphia, PA 19103

Project: 26-0009

Routed / Push-Thru Cabinet Qty: 01

Fabrication Information:

-

Installation Information:

-

Electrical Information:

600W Max 120/277V 5A Max Draw

Paint

P1 RAL 7016 Anthracite Gray

Vinyl

V1 Dig. Printed Trans. White / Matte Lam.

Jason Hill 01.30.26

X:\SharedFiles\MISC PROPERTIES\The Juice Pod

THIS DOCUMENT CONTAINS CONFIDENTIAL AND PROPRIETARY INFORMATION THAT CANNOT BE REPRODUCED OR DIVULGED, IN WHOLE OR IN PART, WITHOUT WRITTEN AUTHORIZATION FROM CITY SIGN SERVICE, INC. © 2025

Revisions:

R1 02.04.26 - JHH	R6 00.00.00 -
R2 02.24.26JHH	R7 00.00.00 -
R3 00.00.00 -	R8 00.00.00 -
R4 00.00.00 -	R9 00.00.00 -
R5 00.00.00 -	



424 Caredean Dr.
Horsham PA, 19044
T. 215.442.1323
citysignservice.net

