



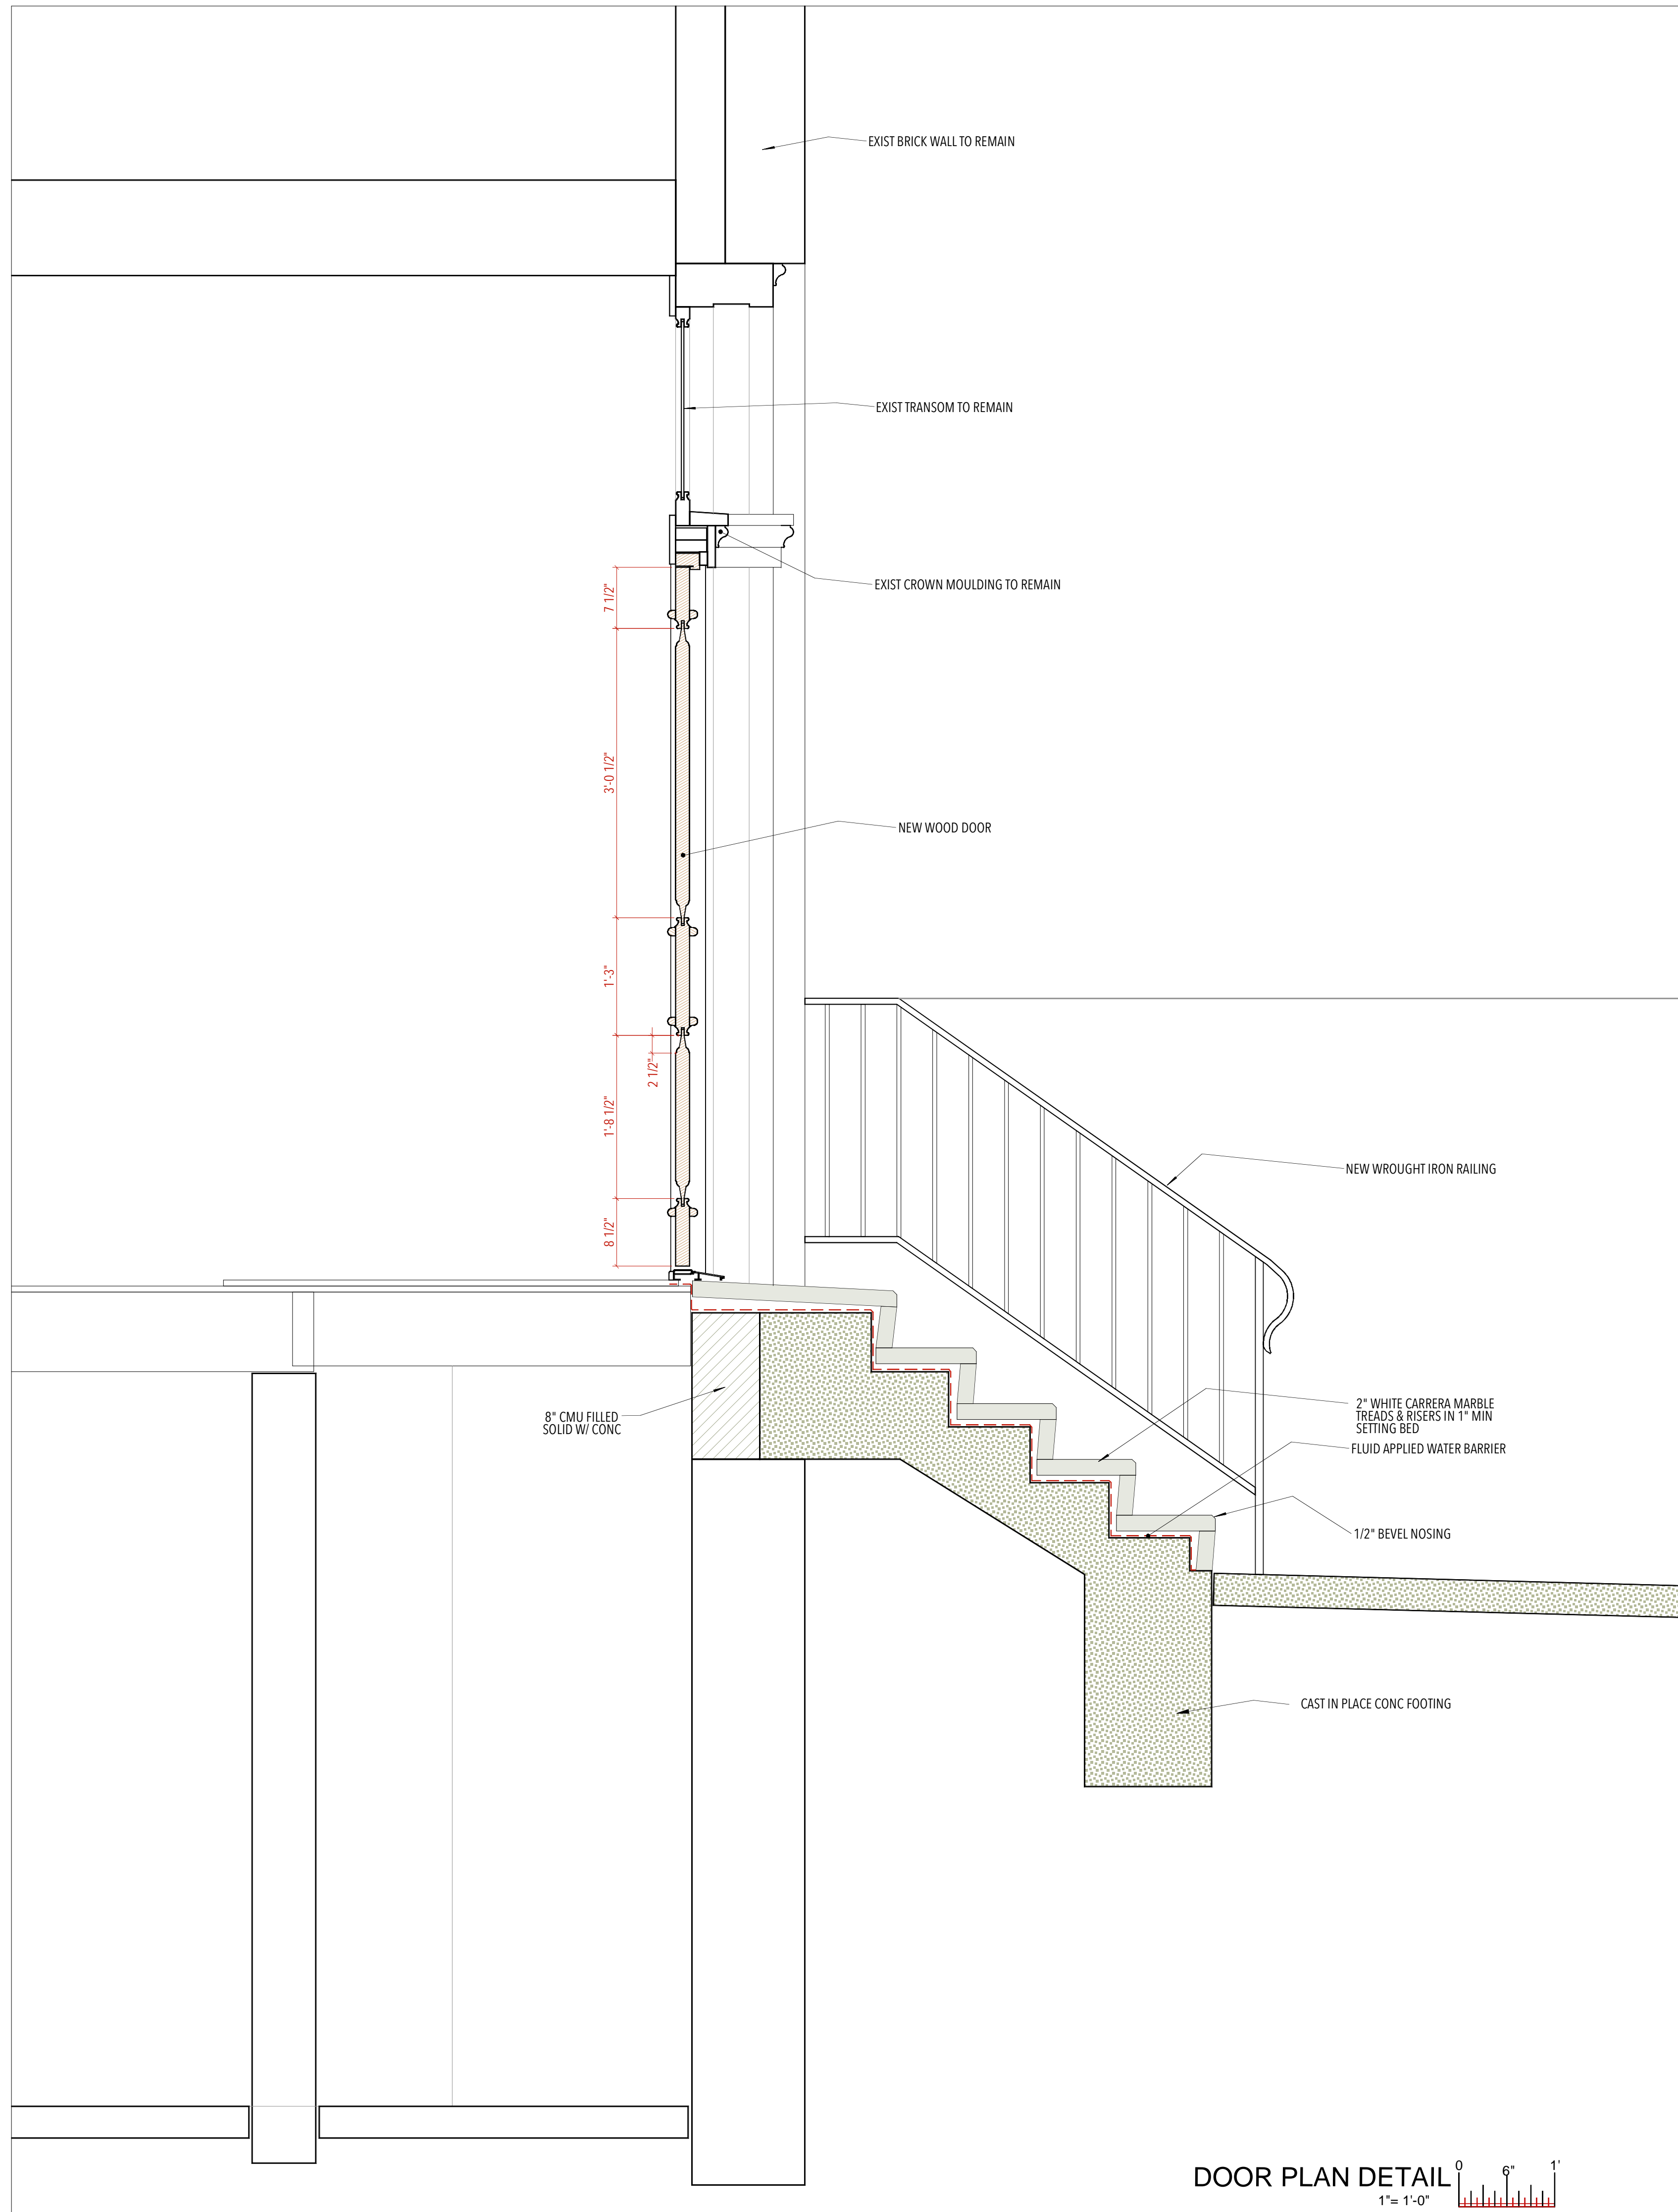

REVISED

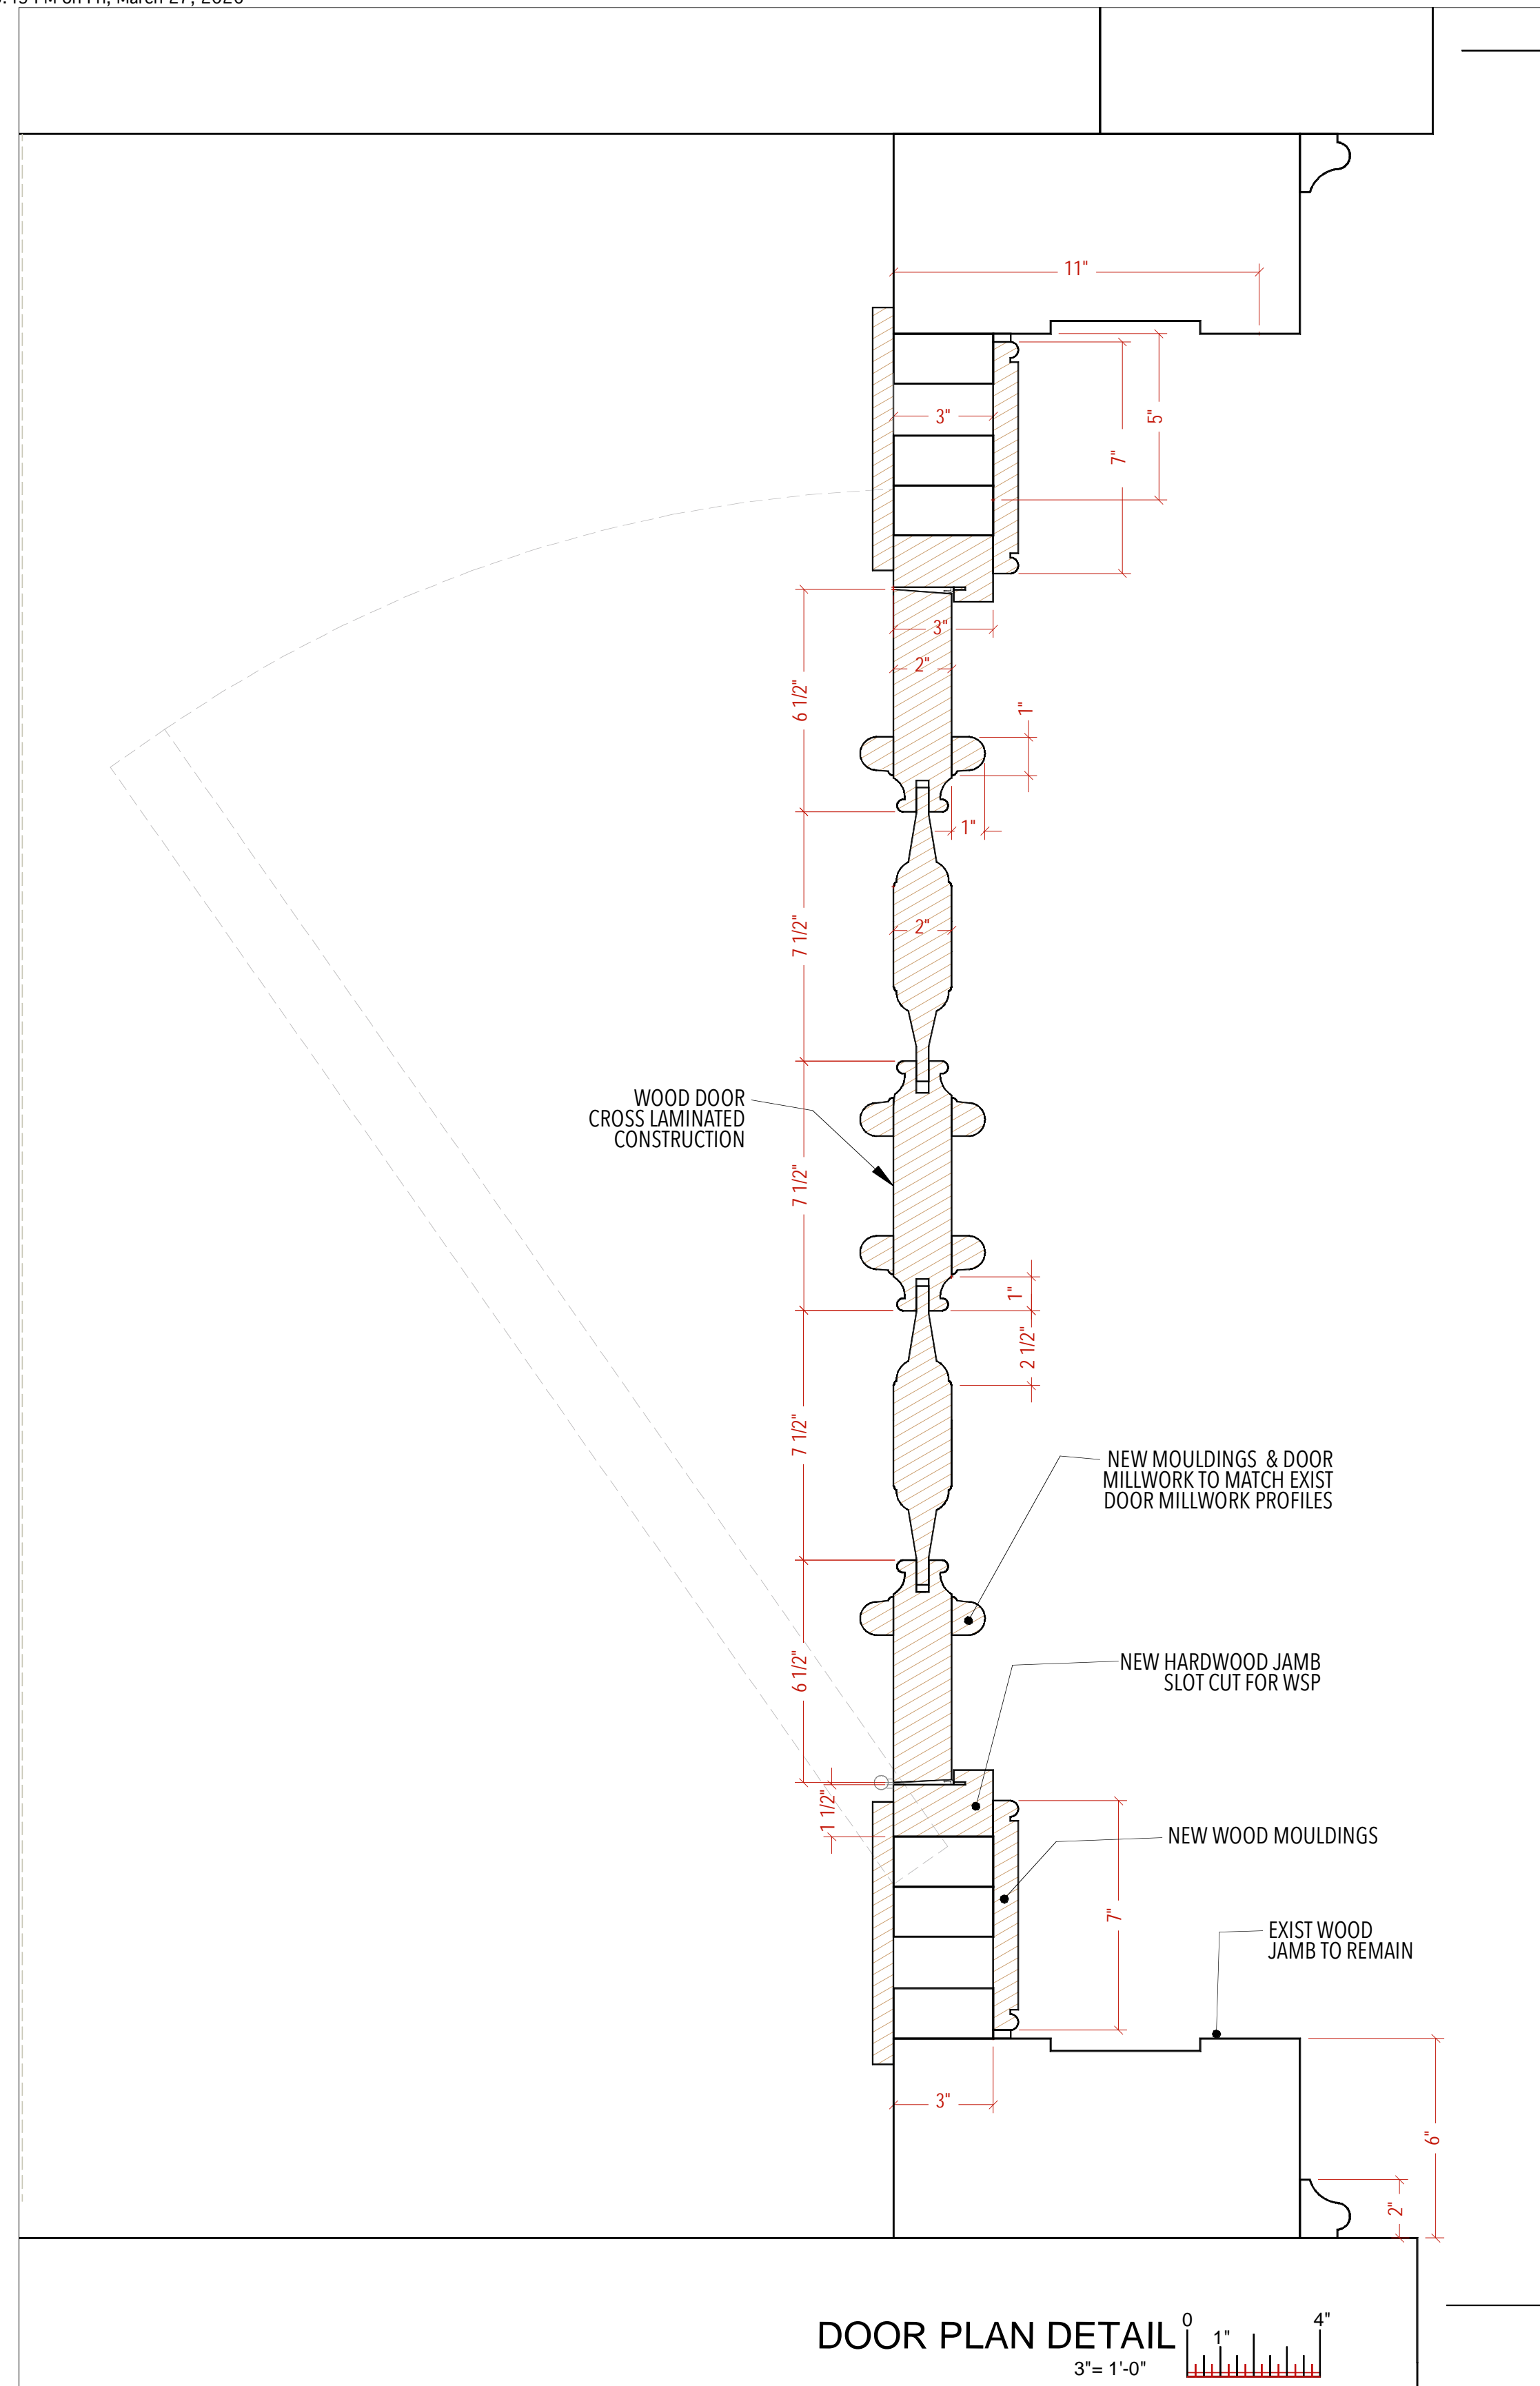

ISSUES / REVISIONS  
PERMITS-2/6/26  
HISTORIC REVIEW-3/27/26

IF THE CONTRACTOR OR OWNER CHANGES FROM THE CONSTRUCTION DOCUMENTS IN ANY WAY, WITHOUT NOTIFYING ARCHITECT, ARCHITECT'S CONSTRUCTION DOCUMENTS, THE CONTRACTOR, SUBCONTRACTOR AND/OR OWNER, THE ARCHITECT SHALL NOT BE RESPONSIBLE FOR ANY ERRORS, OMISSIONS AND/OR CONFLICTS AND THE CONTRACTOR SHALL BE RESPONSIBLE FOR ANY ERRORS, OMISSIONS AND/OR CONFLICTS. THE ARCHITECT SHALL NOT BE RESPONSIBLE FOR ANY ERRORS, OMISSIONS AND/OR CONFLICTS.

**g\_space**  
 ARCHITECTS  
 DESIGN BUILDERS  
 GRAPHICS  
 MASTER PLANNING  
 726 S. Hutchinson St.  
 Philadelphia, PA 19147  
 Tel: 215 528 8900  
 Fax: 215 572 0136  
 www.gspacedesign.com  
 admin@gspacedesign.com



FRONT ENTRANCE RENOVATIONS  
408 S. 22nd St  
Philadelphia PA

g\_space PROJ# 379.26

