



Revised 3/30/2026: Adjusted Spacing & Kerning

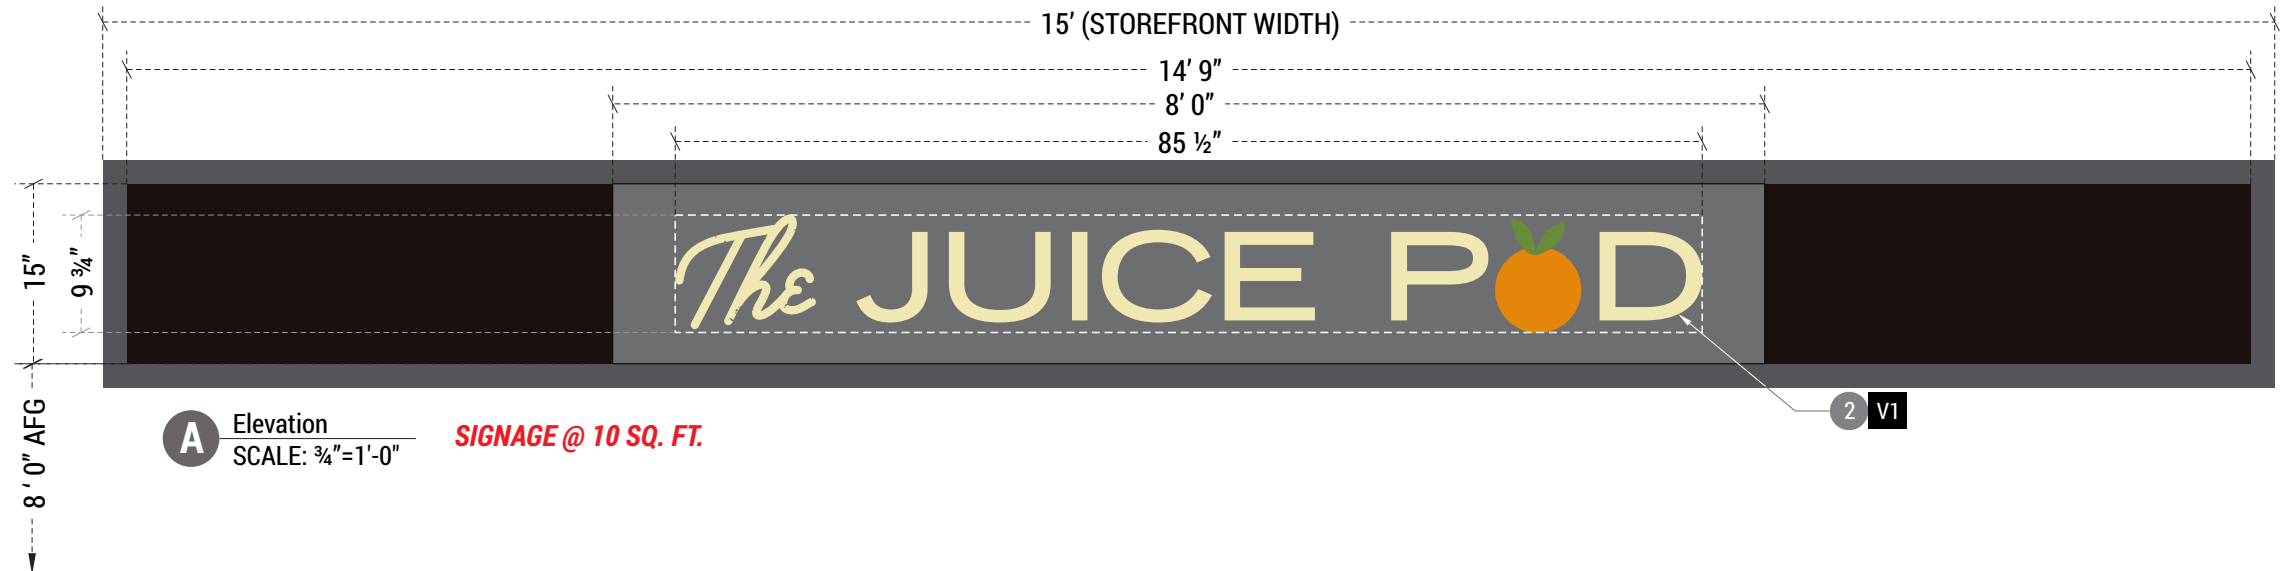

1. 2" DEEP ROUTED PAN SIGN PTD.(P1) - MATCHES BORROMINI
2. 1/2" THK. CLEAR ACRYLIC PUSH THRU FACED WITH 3/16" IVORY ACRYLIC & VINYL AS NOTED
3. 3000K WHITE LED ILLUMINATION
4. INTERNALLY MOUNTED POWER SUPPLY
5. 120 / 277 V. PRIMARY ELEC. SVC. (BY OTHERS)
6. SIGN SECURED FLUSH TO FASCIA WITH HARDWARE AS REQUIRED

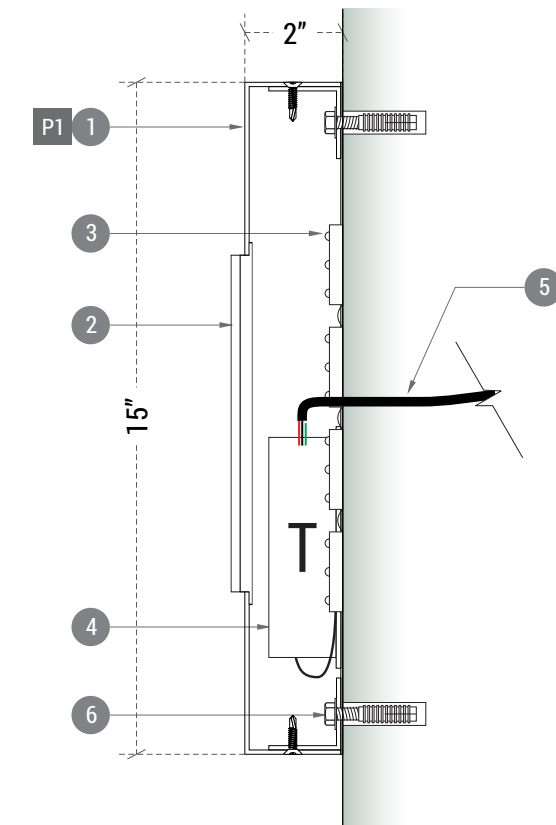

A.1 Section View
SCALE: 1:4

**CLEAN ARTWORK TO BE PROVIDED
PRIOR TO PRODUCTION**



The Juice Pod

Main Lobby - 1845 Walnut St.
Philadelphia, PA 19103

Project: 26-0009

Routed / Push-Thru Cabinet Qty: 01

Fabrication Information:

Installation Information:

Electrical Information:

600W Max 120/277V 5A Max Draw

Paint

P1 RAL 7016 Anthracite Gray

Vinyl

V1 Dig. Printed Trans. White / Matte Lam.

Jason Hill 01.30.26

X:\SharedFiles\MISC PROPERTIES\The Juice Pod

THIS DOCUMENT CONTAINS CONFIDENTIAL AND PROPRIETARY INFORMATION THAT CANNOT BE REPRODUCED OR DIVULGED, IN WHOLE OR IN PART, WITHOUT WRITTEN AUTHORIZATION FROM CITY SIGN SERVICE, INC. © 2025


Revisions:

R1 02.04.26 - JHH	R6 00.00.00 -
R2 02.24.26JHH	R7 00.00.00 -
R3 03.25.26 - JHH	R8 00.00.00 -
R4 00.00.00 -	R9 00.00.00 -
R5 00.00.00 -	

CITY SIGN INC. Interior / Exterior Sign Manufacturers

424 Caredean Dr.
Horsham PA, 19044
T. 215.442.1323
citysignservice.net



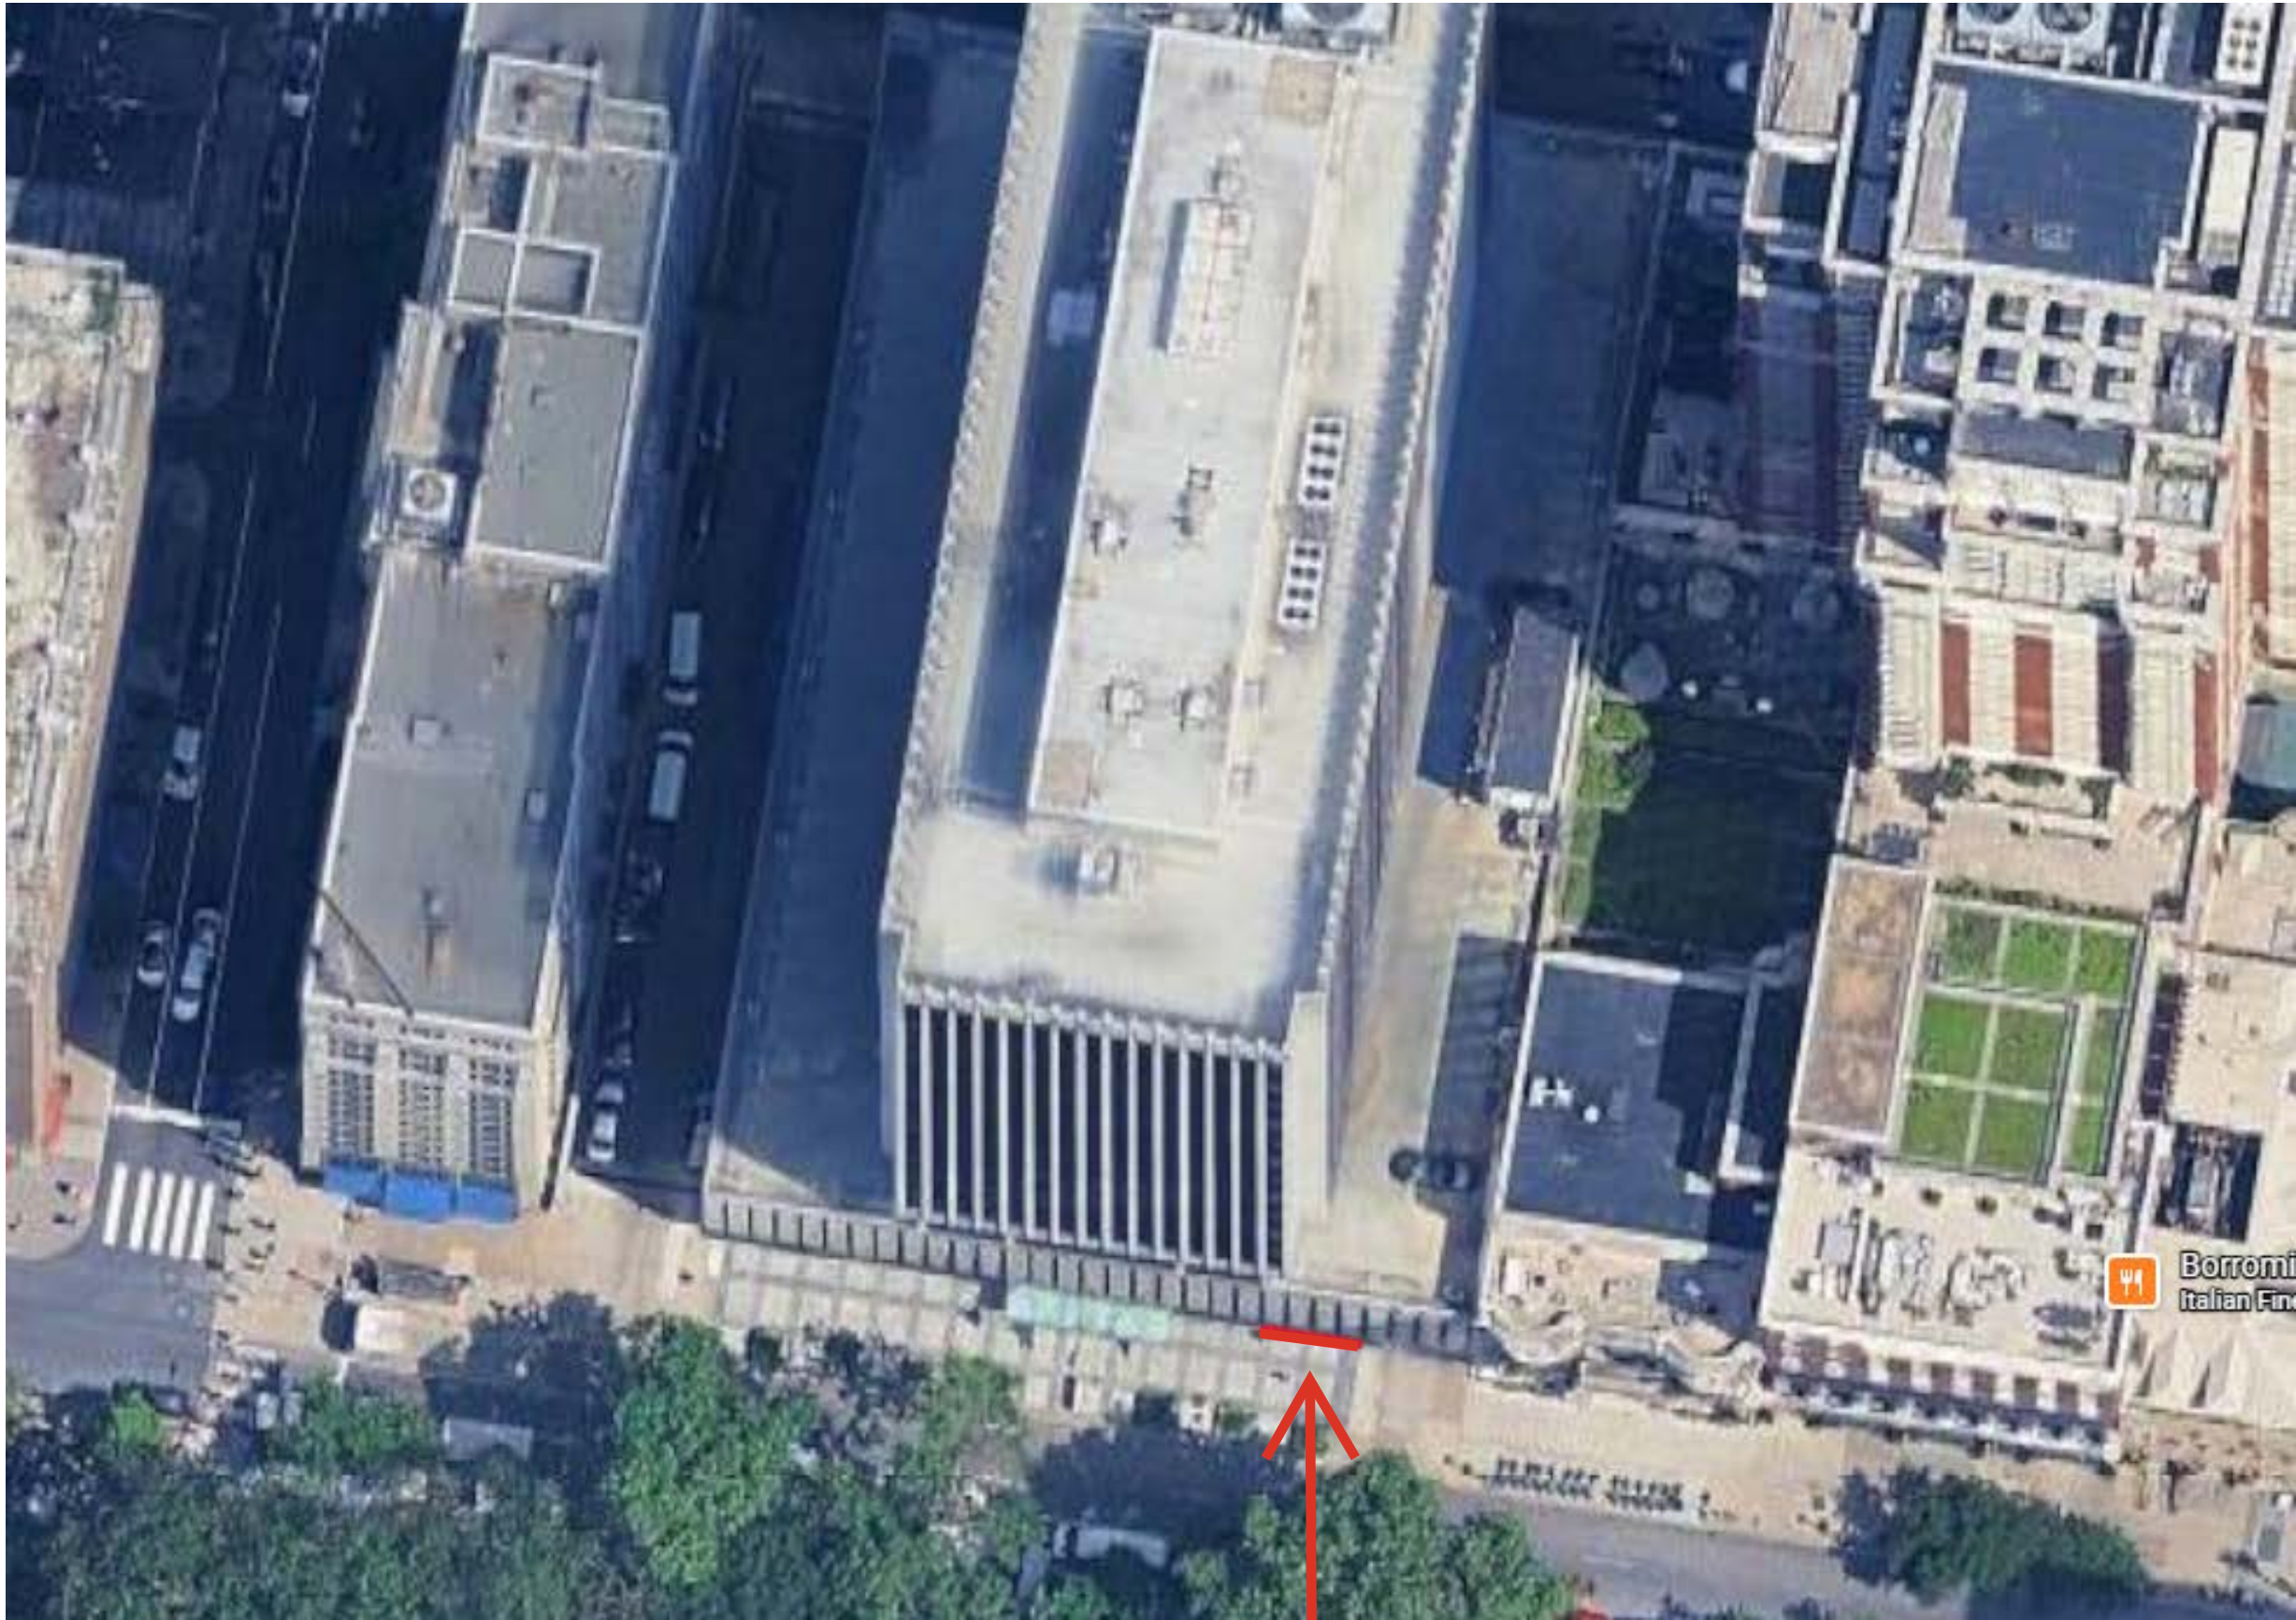

The Juice Pod: Storefront Facade: 19ft
Proposed sign: 10 sqft

The Juice Pod

Main Lobby - 1845 Walnut St.
Philadelphia, PA 19103

Project: 26-0009

Routed / Push-Thru Cabinet Qty: 01

Fabrication Information:

-

Installation Information:

-

Electrical Information:

600W Max 120/277V 5A Max Draw

Paint

P1 RAL 7016 Anthracite Gray

Vinyl

V1 Dig. Printed Trans. White / Matte Lam.

Jason Hill 01.30.26

X:\SharedFiles\MISC PROPERTIES\The Juice Pod

THIS DOCUMENT CONTAINS CONFIDENTIAL AND PROPRIETARY INFORMATION THAT CANNOT BE REPRODUCED OR DIVULGED, IN WHOLE OR IN PART, WITHOUT WRITTEN AUTHORIZATION FROM CITY SIGN SERVICE, INC. © 2025

Revisions:

R1 02.04.26 - JHH	R6 00.00.00 -
R2 02.24.26JHH	R7 00.00.00 -
R3 00.00.00 -	R8 00.00.00 -
R4 00.00.00 -	R9 00.00.00 -
R5 00.00.00 -	

CITY SIGN INC. Interior / Exterior Sign Manufacturers

424 Caredean Dr.
Horsham PA, 19044
T. 215.442.1323
citysignservice.net

