

Philadelphia Art Commission
One Parkway Building
1515 Arch St., 13th Floor
Philadelphia, PA 19102
artcommission@phila.gov



Art Commission Signage Review Cover Letter

Date: 7/6/26

Name of Business or Entity (to which the sign is accessory): Call Your Mother

Sign Location (Address): 1901 Spruce St. a.k.a. 262 S. 19th On Public Property? ☐ Yes ☒ No

Is this location in an Overlay Zoning District requiring Art Commission signage review?

☒ Yes (specify): CC Overlay ☐ No ☐ Unsure

Total Number of Signs: 2 Type(s) of Signs (check all that apply below):

☒ Wall ☒ Projecting/Blade ☐ Marquee ☐ Awning or Canopy ☐ Building ID (above 2nd story)

☐ Window ☐ Other: _____

Sign Details (if more than four (4), include details in *Additional Description* box below):

#	Sign Type	Dimensions	Mounting Height	Material(s)	Illumination (check if so)
1	Flat Wall	30.5"x78.5"	Above door	Aluminum pan-face backer with 1/4" thick routed acrylic	☐
2	D/S Projecting	24" Round	165"	1/8" aluminum faces with digitally printed & laminated graphics.	☐
3					☐
4					☐

Additional Description (optional) (details, background/context, purpose/need, specific requests, etc.):

Signs for new restaurant that is replacing the Metropolitan Bakery & Pizza.
One non illuminated flat wall sign and one non illuminated D/S projecting sign are proposed.

The entrance is at the corner of 19th St. & Manning St.

Primary Contact for Art Commission

Communications:

Name: Linda Brown
Company: Brown Expediting Services
Address: 101 Liberty Drive, Bensalem, PA 19020
Email: [REDACTED]
Phone: [REDACTED]

Contact to Receive Art Commission

Decision (if different):

Name: _____
Company: _____
Address: _____
Email: _____
Phone: _____




Existing



Proposed

STOREFRONT SIGN

STOREFRONT SIGN DETAILS

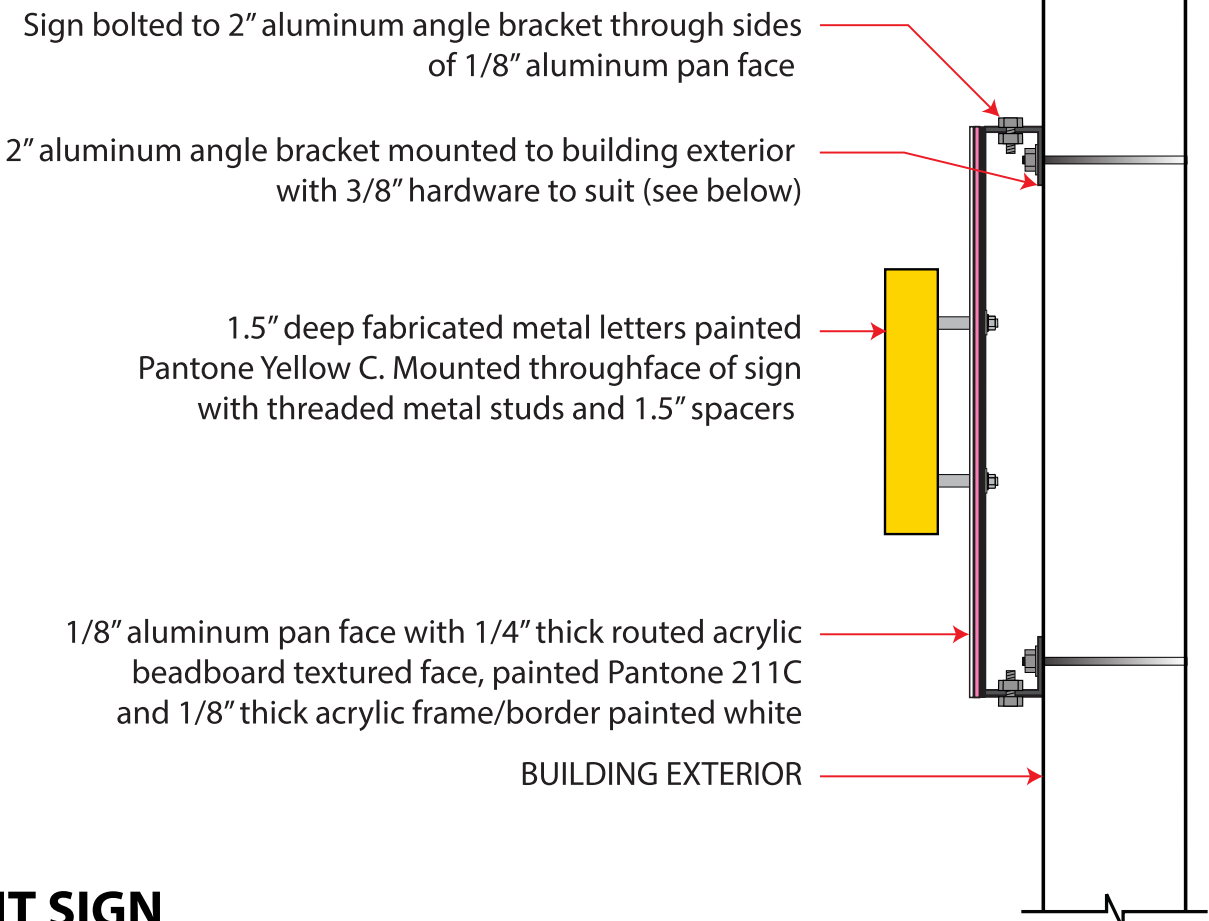


- (QTY 1) 79" X 30.5" storefront sign
- Aluminum pan-face backer with 1/4" thick routed acrylic, beadboard textured face painted Pantone 211C with 1/8" thick white acrylic frame/border, edges of sign backer to be painted white
 - 1.5" deep fabricated metal letters painted Pantone Yellow C, mounted to backer with metal studs and 1.5" spacers
 - Backer mounted to wall with 2" aluminum angle frame and 3/8" hardware, all holes sealed with clear silicone




SIDE 1:



SIDE 2:

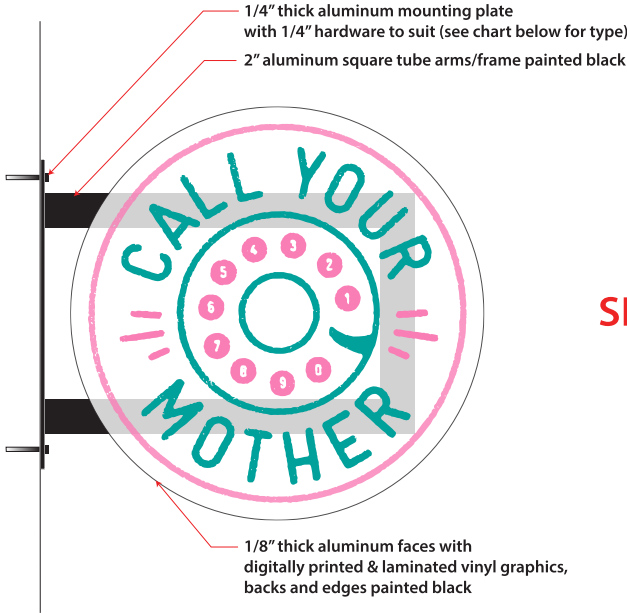

FRONT VIEW, EDGE OF SIGN:

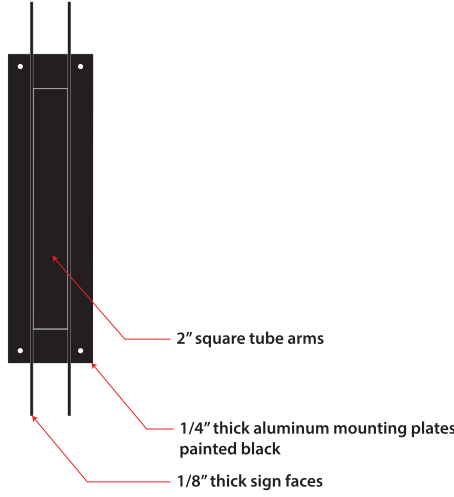

- SPECIFICATIONS:**
- (Qty 2) 24" diameter double-sided blade signs
- 1/8" aluminum faces with digitally printed & laminated graphics, backs and edges painted black.
 - 2" aluminum square tube arms and 1/4" thick aluminum mounting plates painted black
 - Mounted with 1/4" hardware, all holes sealed with clear silicone

Customer Information

Contact: Lena Aboulhoda
Company: CALL YOUR MOTHER
Address: 262 S 19th St, Philadelphia, PA
Phone:
Fax:

Job Details

Job No: 15723
Salesperson: James Hallaj
Designer: Josh Burton
Folder Name:
File Name:
Date: 5-4-26
Order Date:

Additional Information



PANTONE 211C



PANTONE Yellow C

Terms


All designs, logos & graphic elements are the sole intellectual property of Absolute Signs unless expressed permission is given by Absolute Signs to use all or part of the above graphics. Please contact James Hallaj of Absolute Signs to gain information on the legal status of your logo or design.

Approval Signature

Lena Aboulhoda

1901 Spruce Street
a.k.a. 262 S 19th Street

19th St. & Manning St.

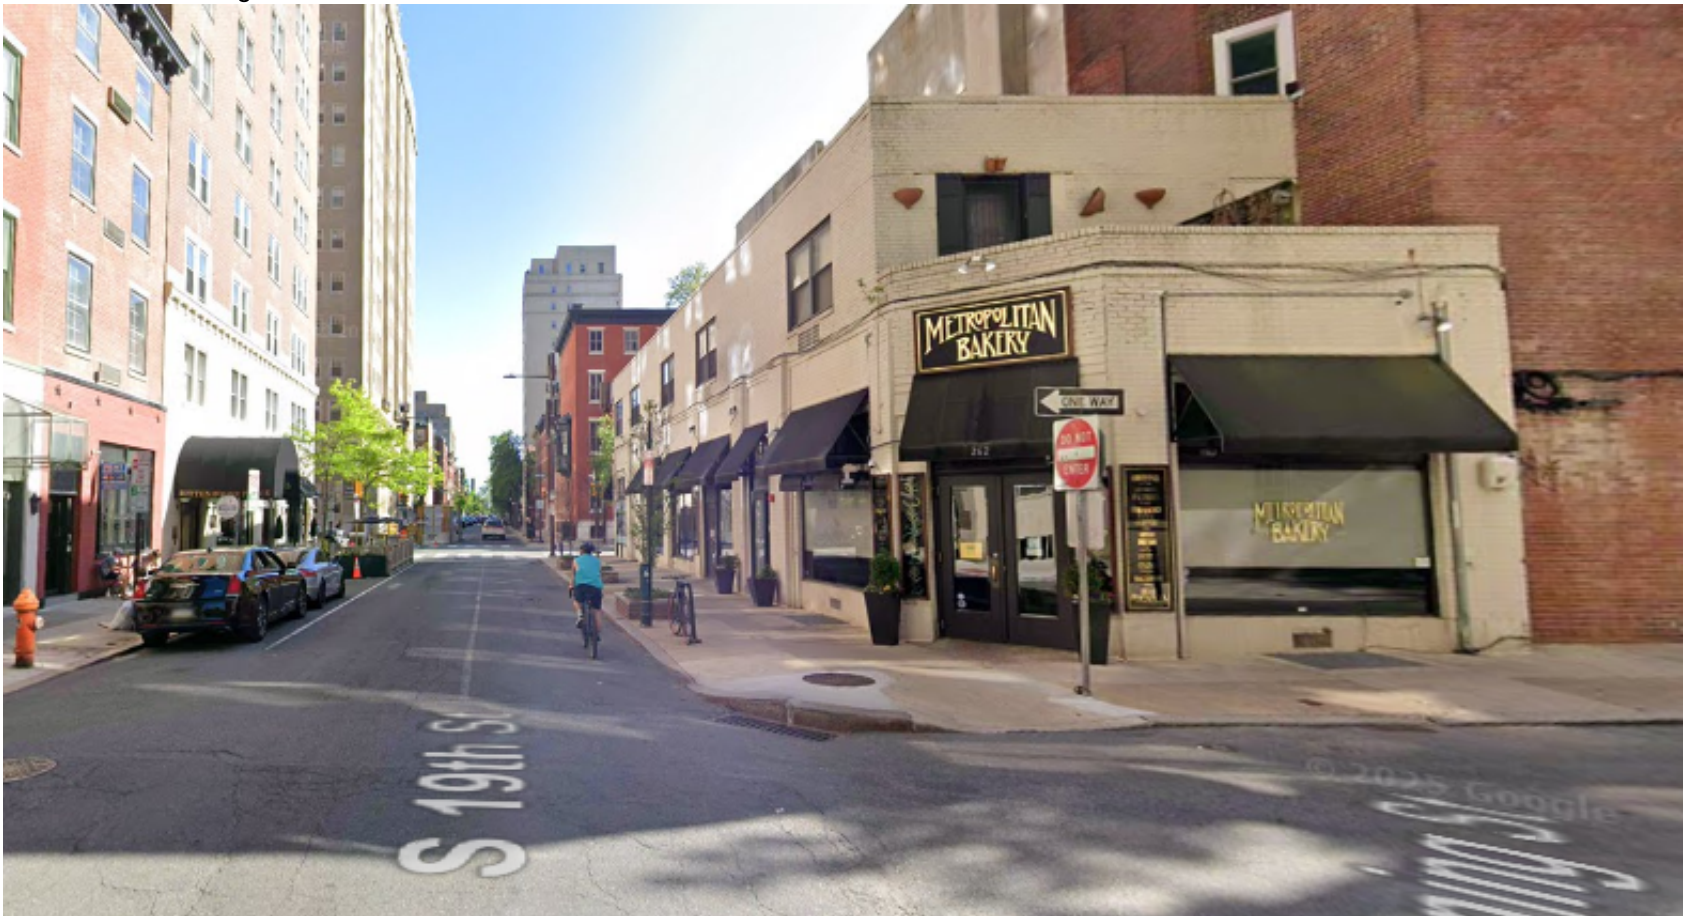


19th St. Side Of Building



19th St. & Spruce St.



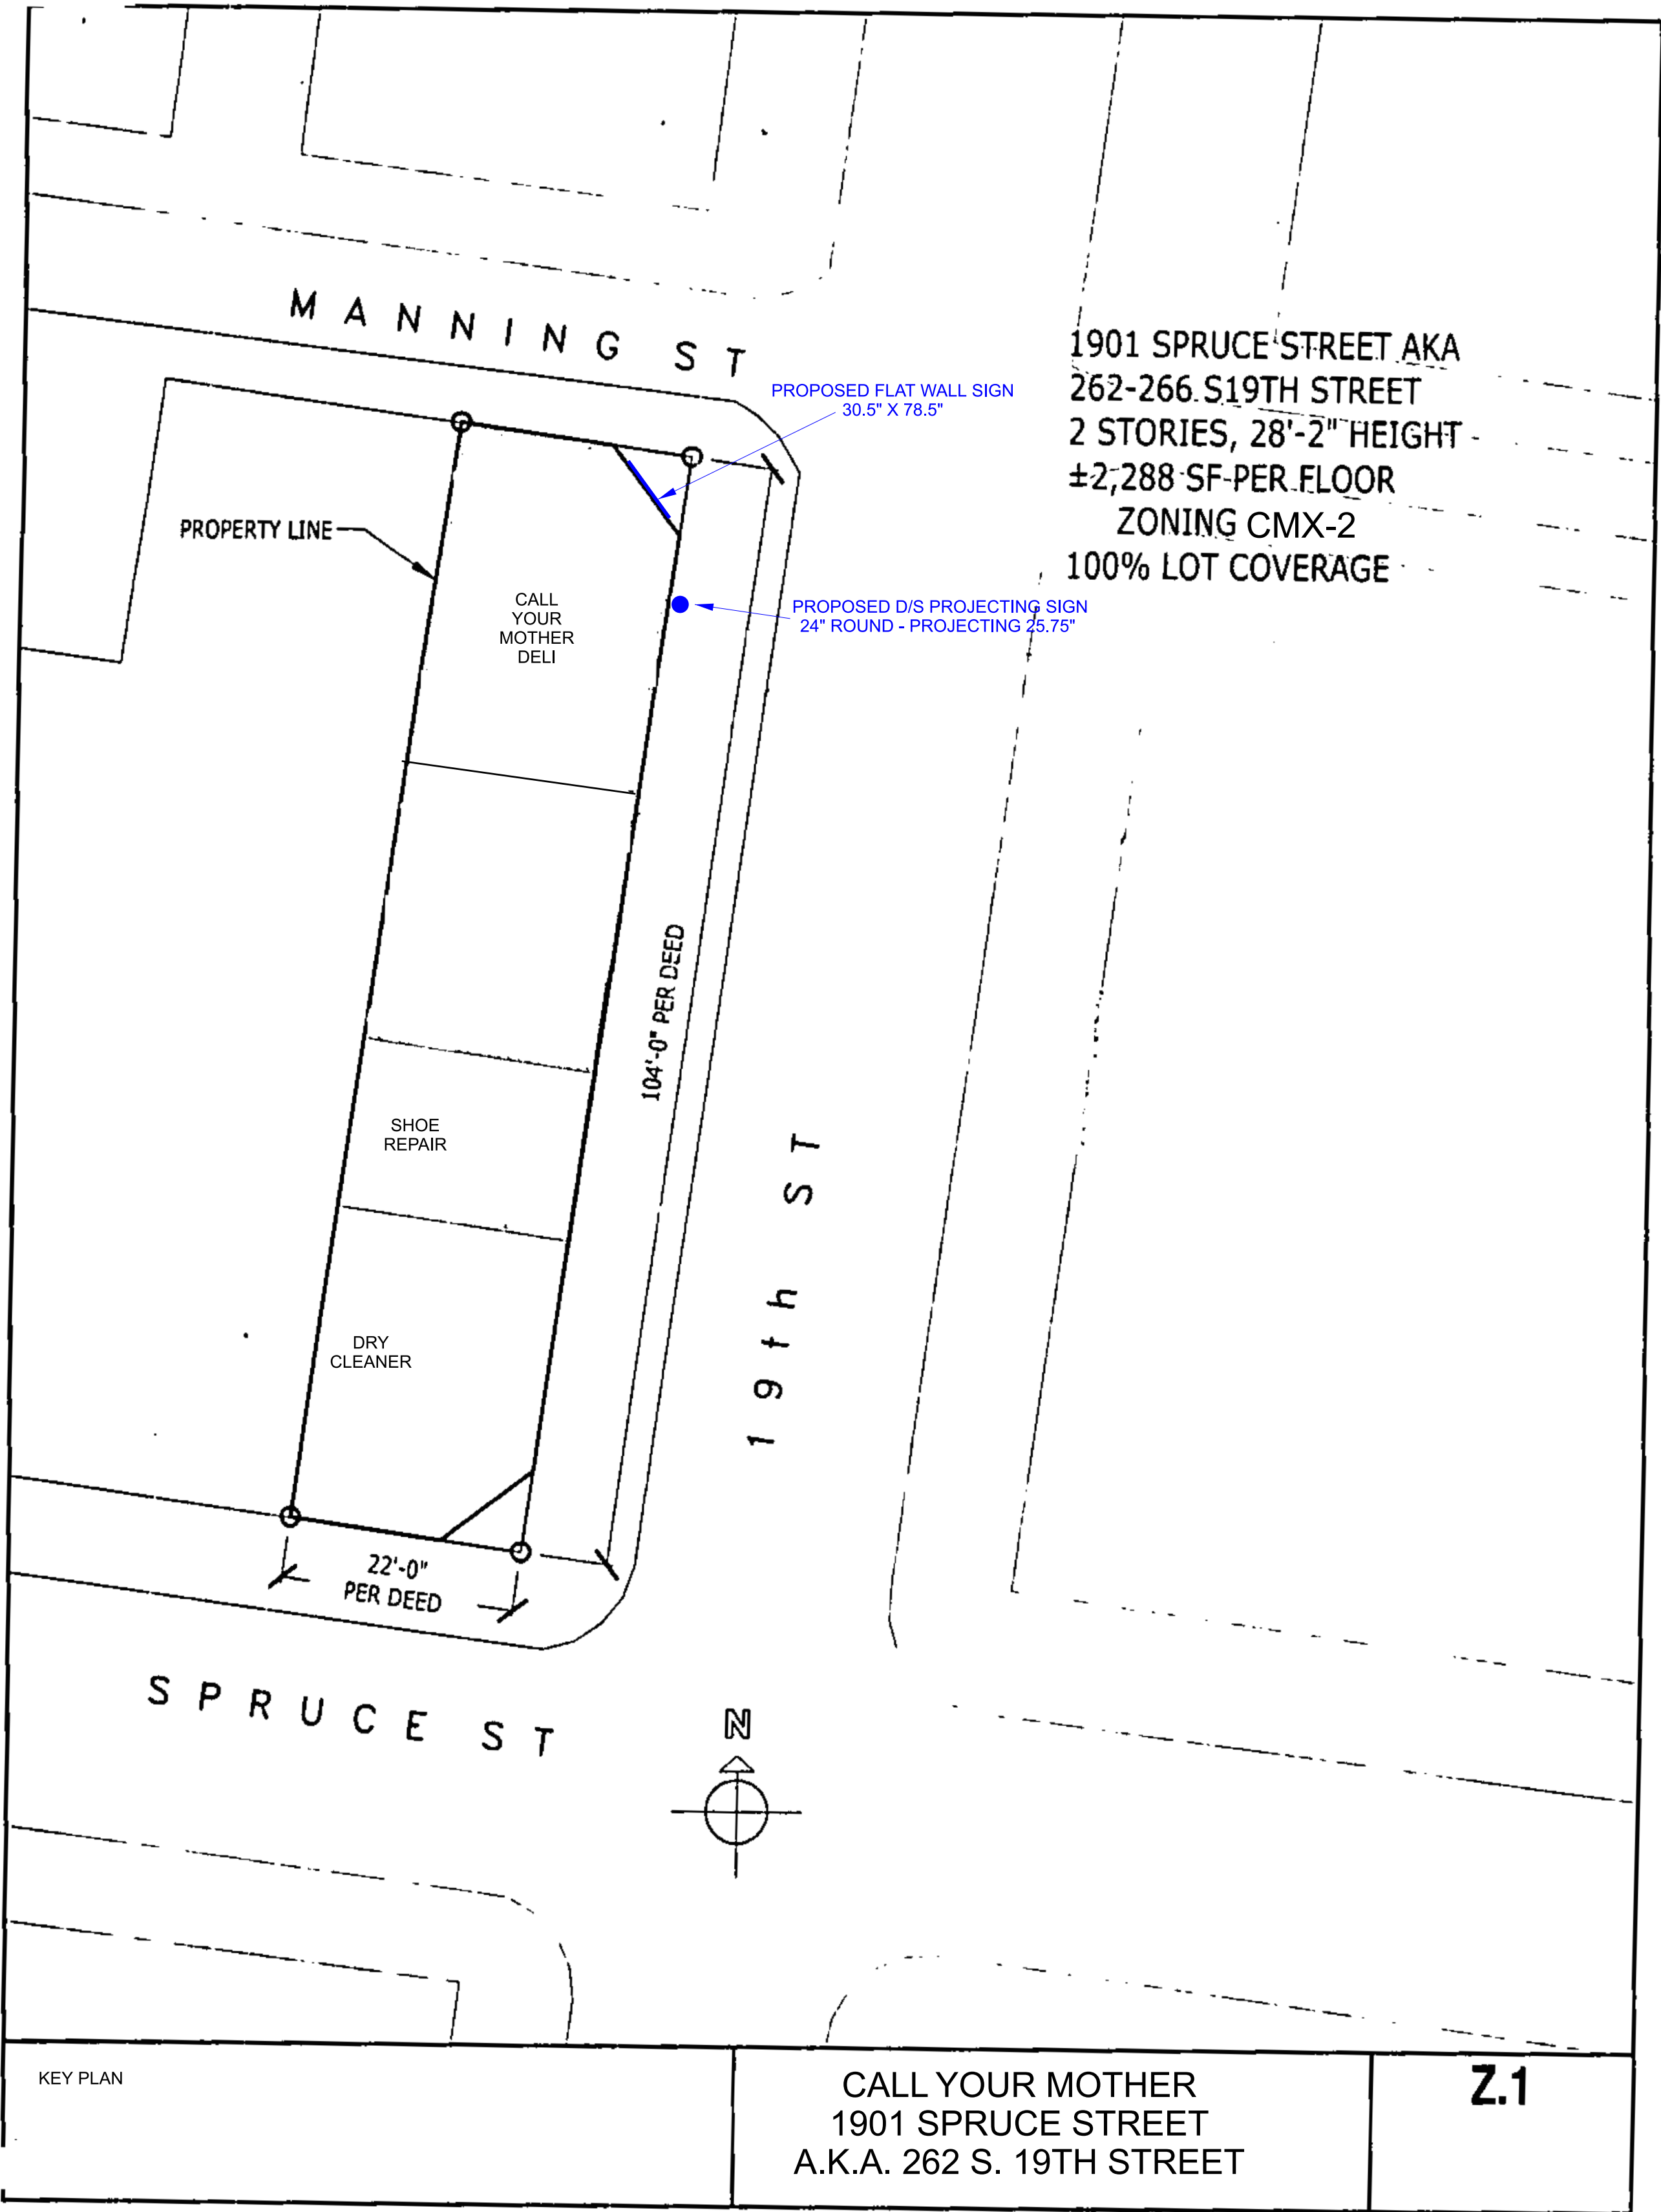

KEY PLAN

CALL YOUR MOTHER
1901 SPRUCE STREET
A.K.A. 262 S. 19TH STREET

Z.1